



SOUTH EAST ELEVATION
 SCALE 1:50
 Stone Area 11.1m²

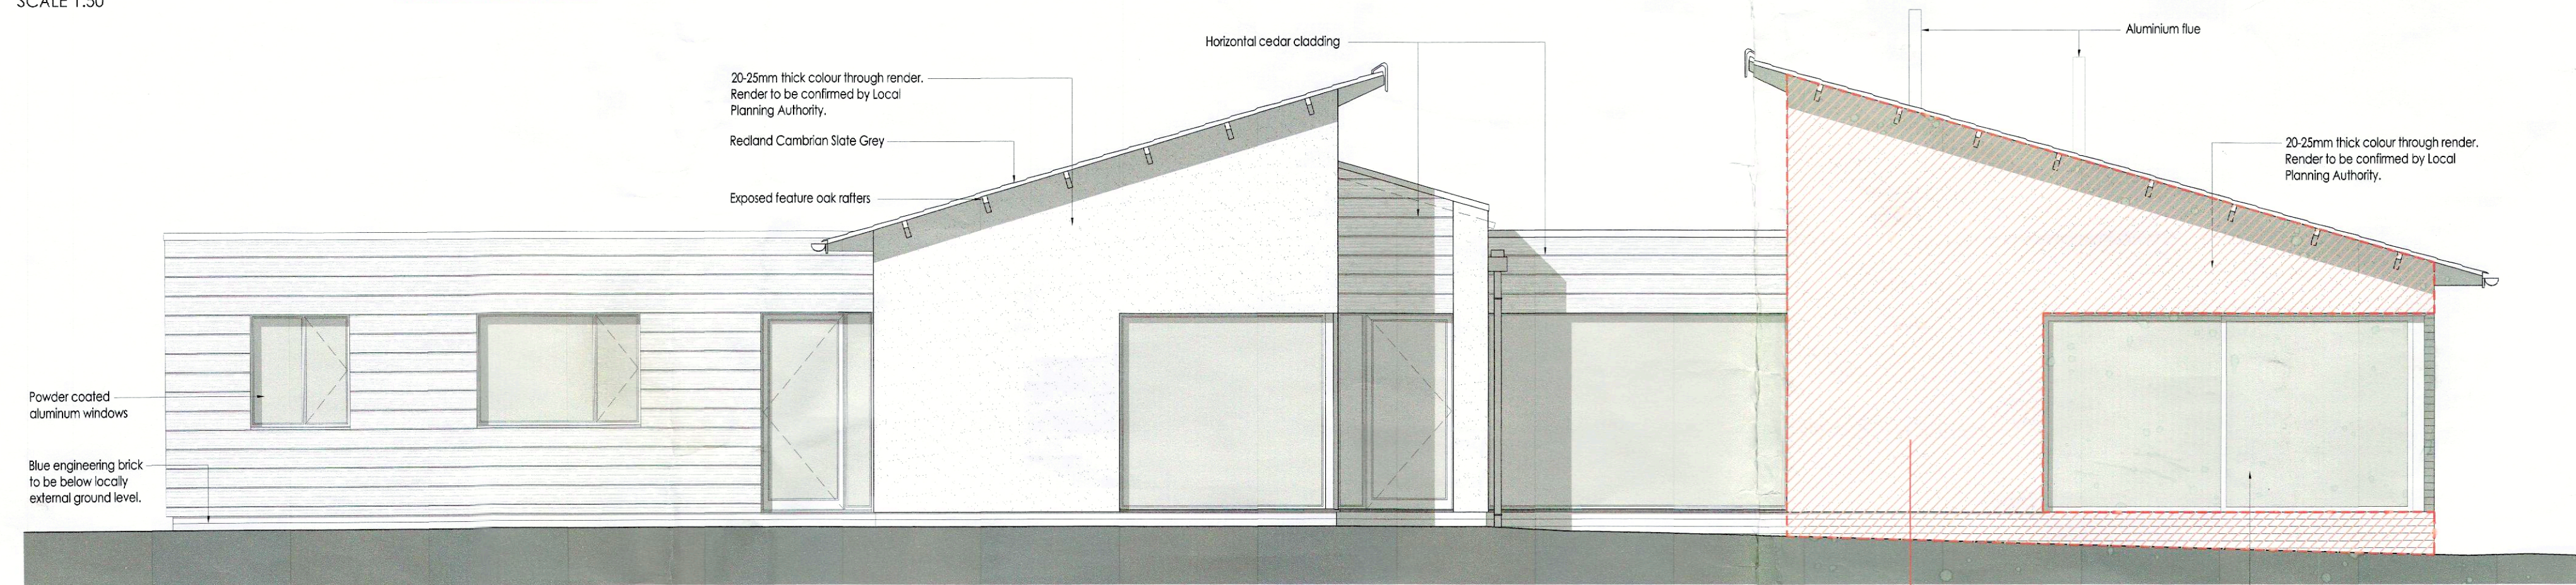

NORTH WEST ELEVATION
 SCALE 1:50

Stone Area 18.3m²

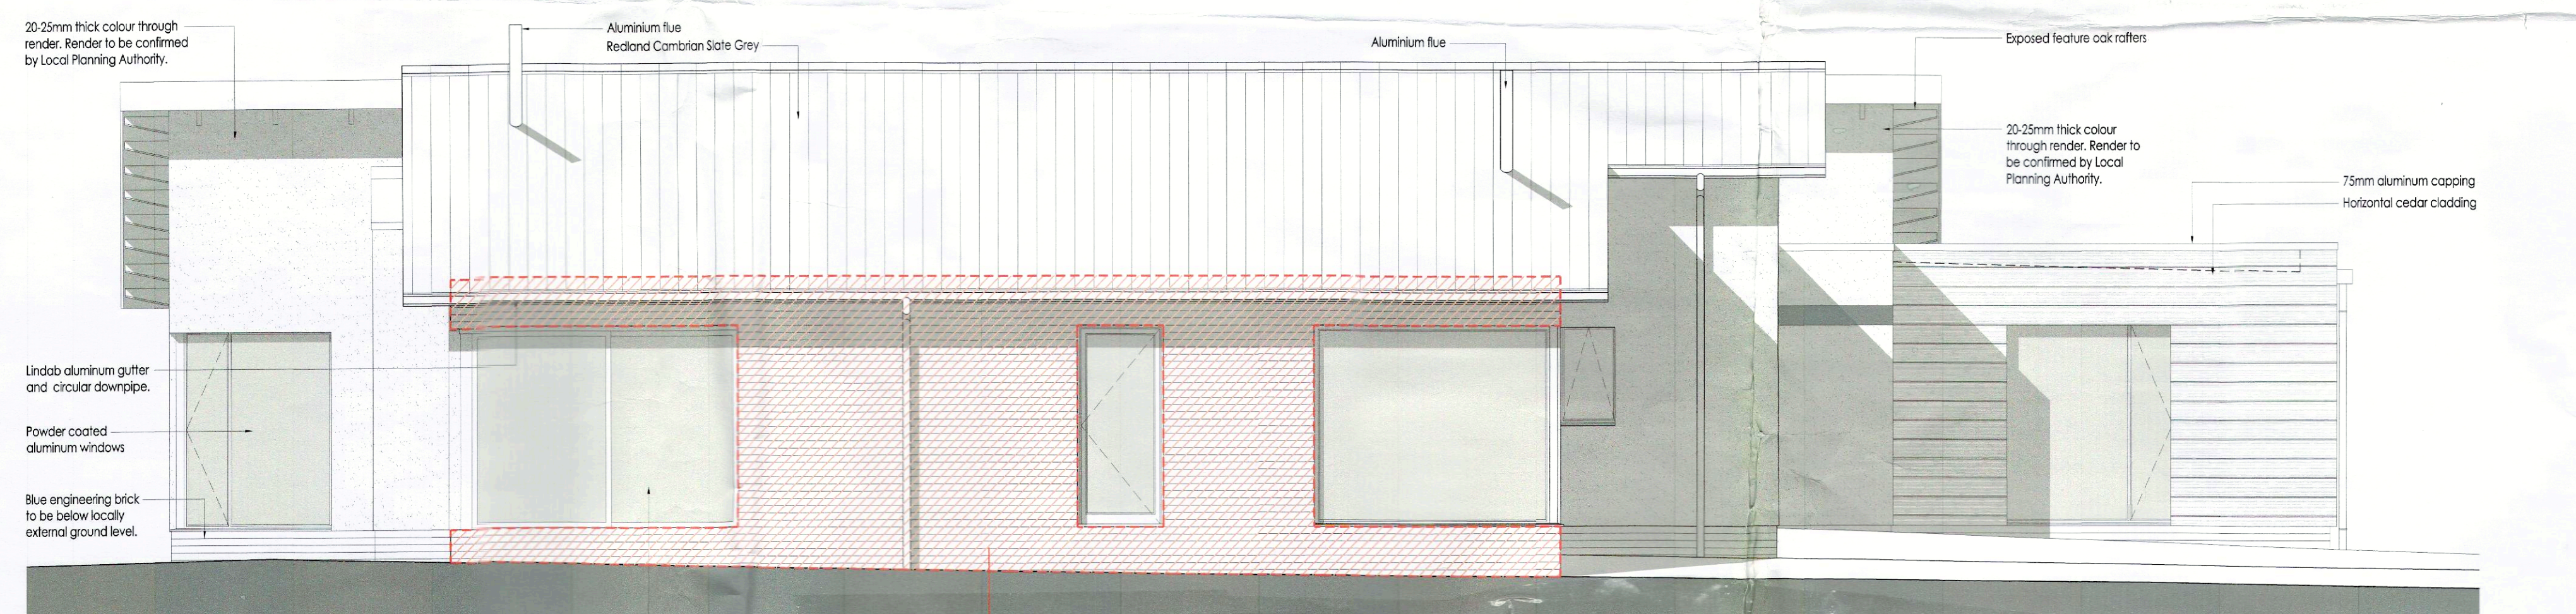

SOUTH WEST ELEVATION
 SCALE 1:50

Stone Area 22.1m²



NORTH EAST ELEVATION
 SCALE 1:50



Building Regulations

C	24.07.14	GJ	corner window within lounge made larger to equalise opening.	GJ
B	13.06.14	RT	Submitted to Building Control	GJ
A	27.05.14	RT	Original planning layout added.	GJ
	Date :	Drawn	Revision	Chk



c.r. parratt consultants limited
 Architecture | Structural Engineering | Project Management
 Prince House, Queensway Court, Arkwright Way, Scunthorpe
 T. 01724 278155 F. 01724 278166 E. info@crparratt.co.uk
 © this drawing is the property of C.R. Parratt Consultants limited and must not be copied or reproduced either in whole or in part

Proposed Development at Langdale,
 Church Lane, Uterby.
 Proposed Elevations

Drawn :	RT	Date :	25.04.14	Scale :	1:50 A1
Checked :	GJ	Drawing No.		Revision :	
Approved :	-		CP7010.120		C