


NORTH WEST ELEVATION

SCALE 1:50

Stone Area 18.3m²

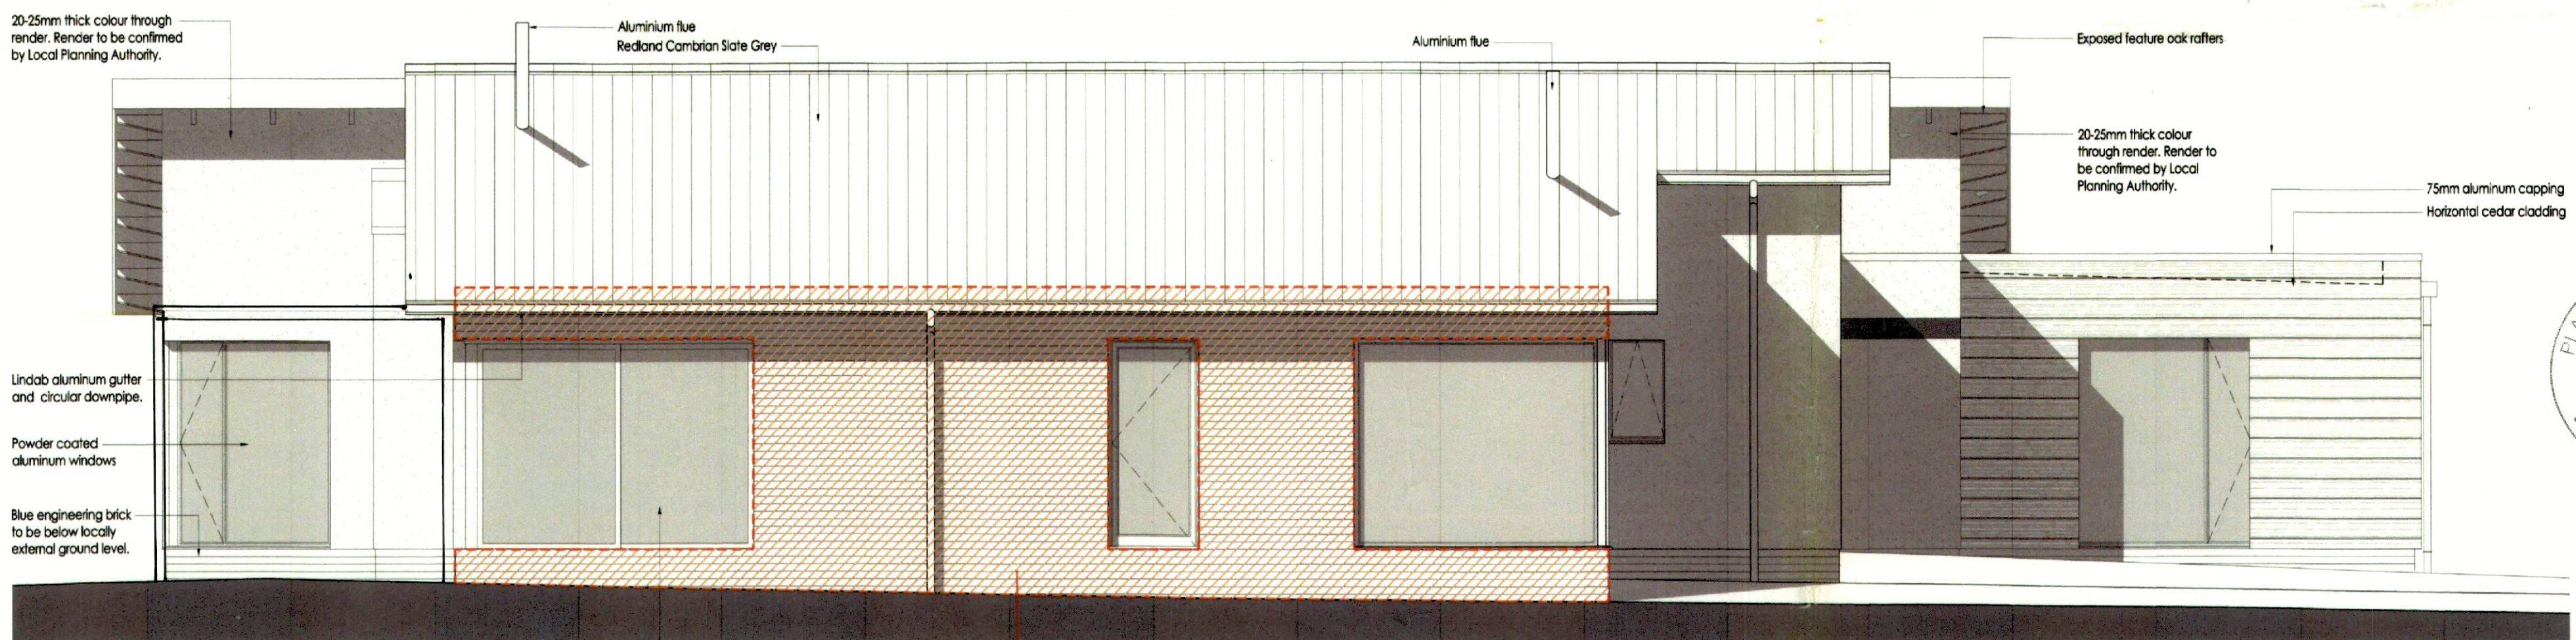

SOUTH WEST ELEVATION

SCALE 1:50

Stone Area 22.1m²

