



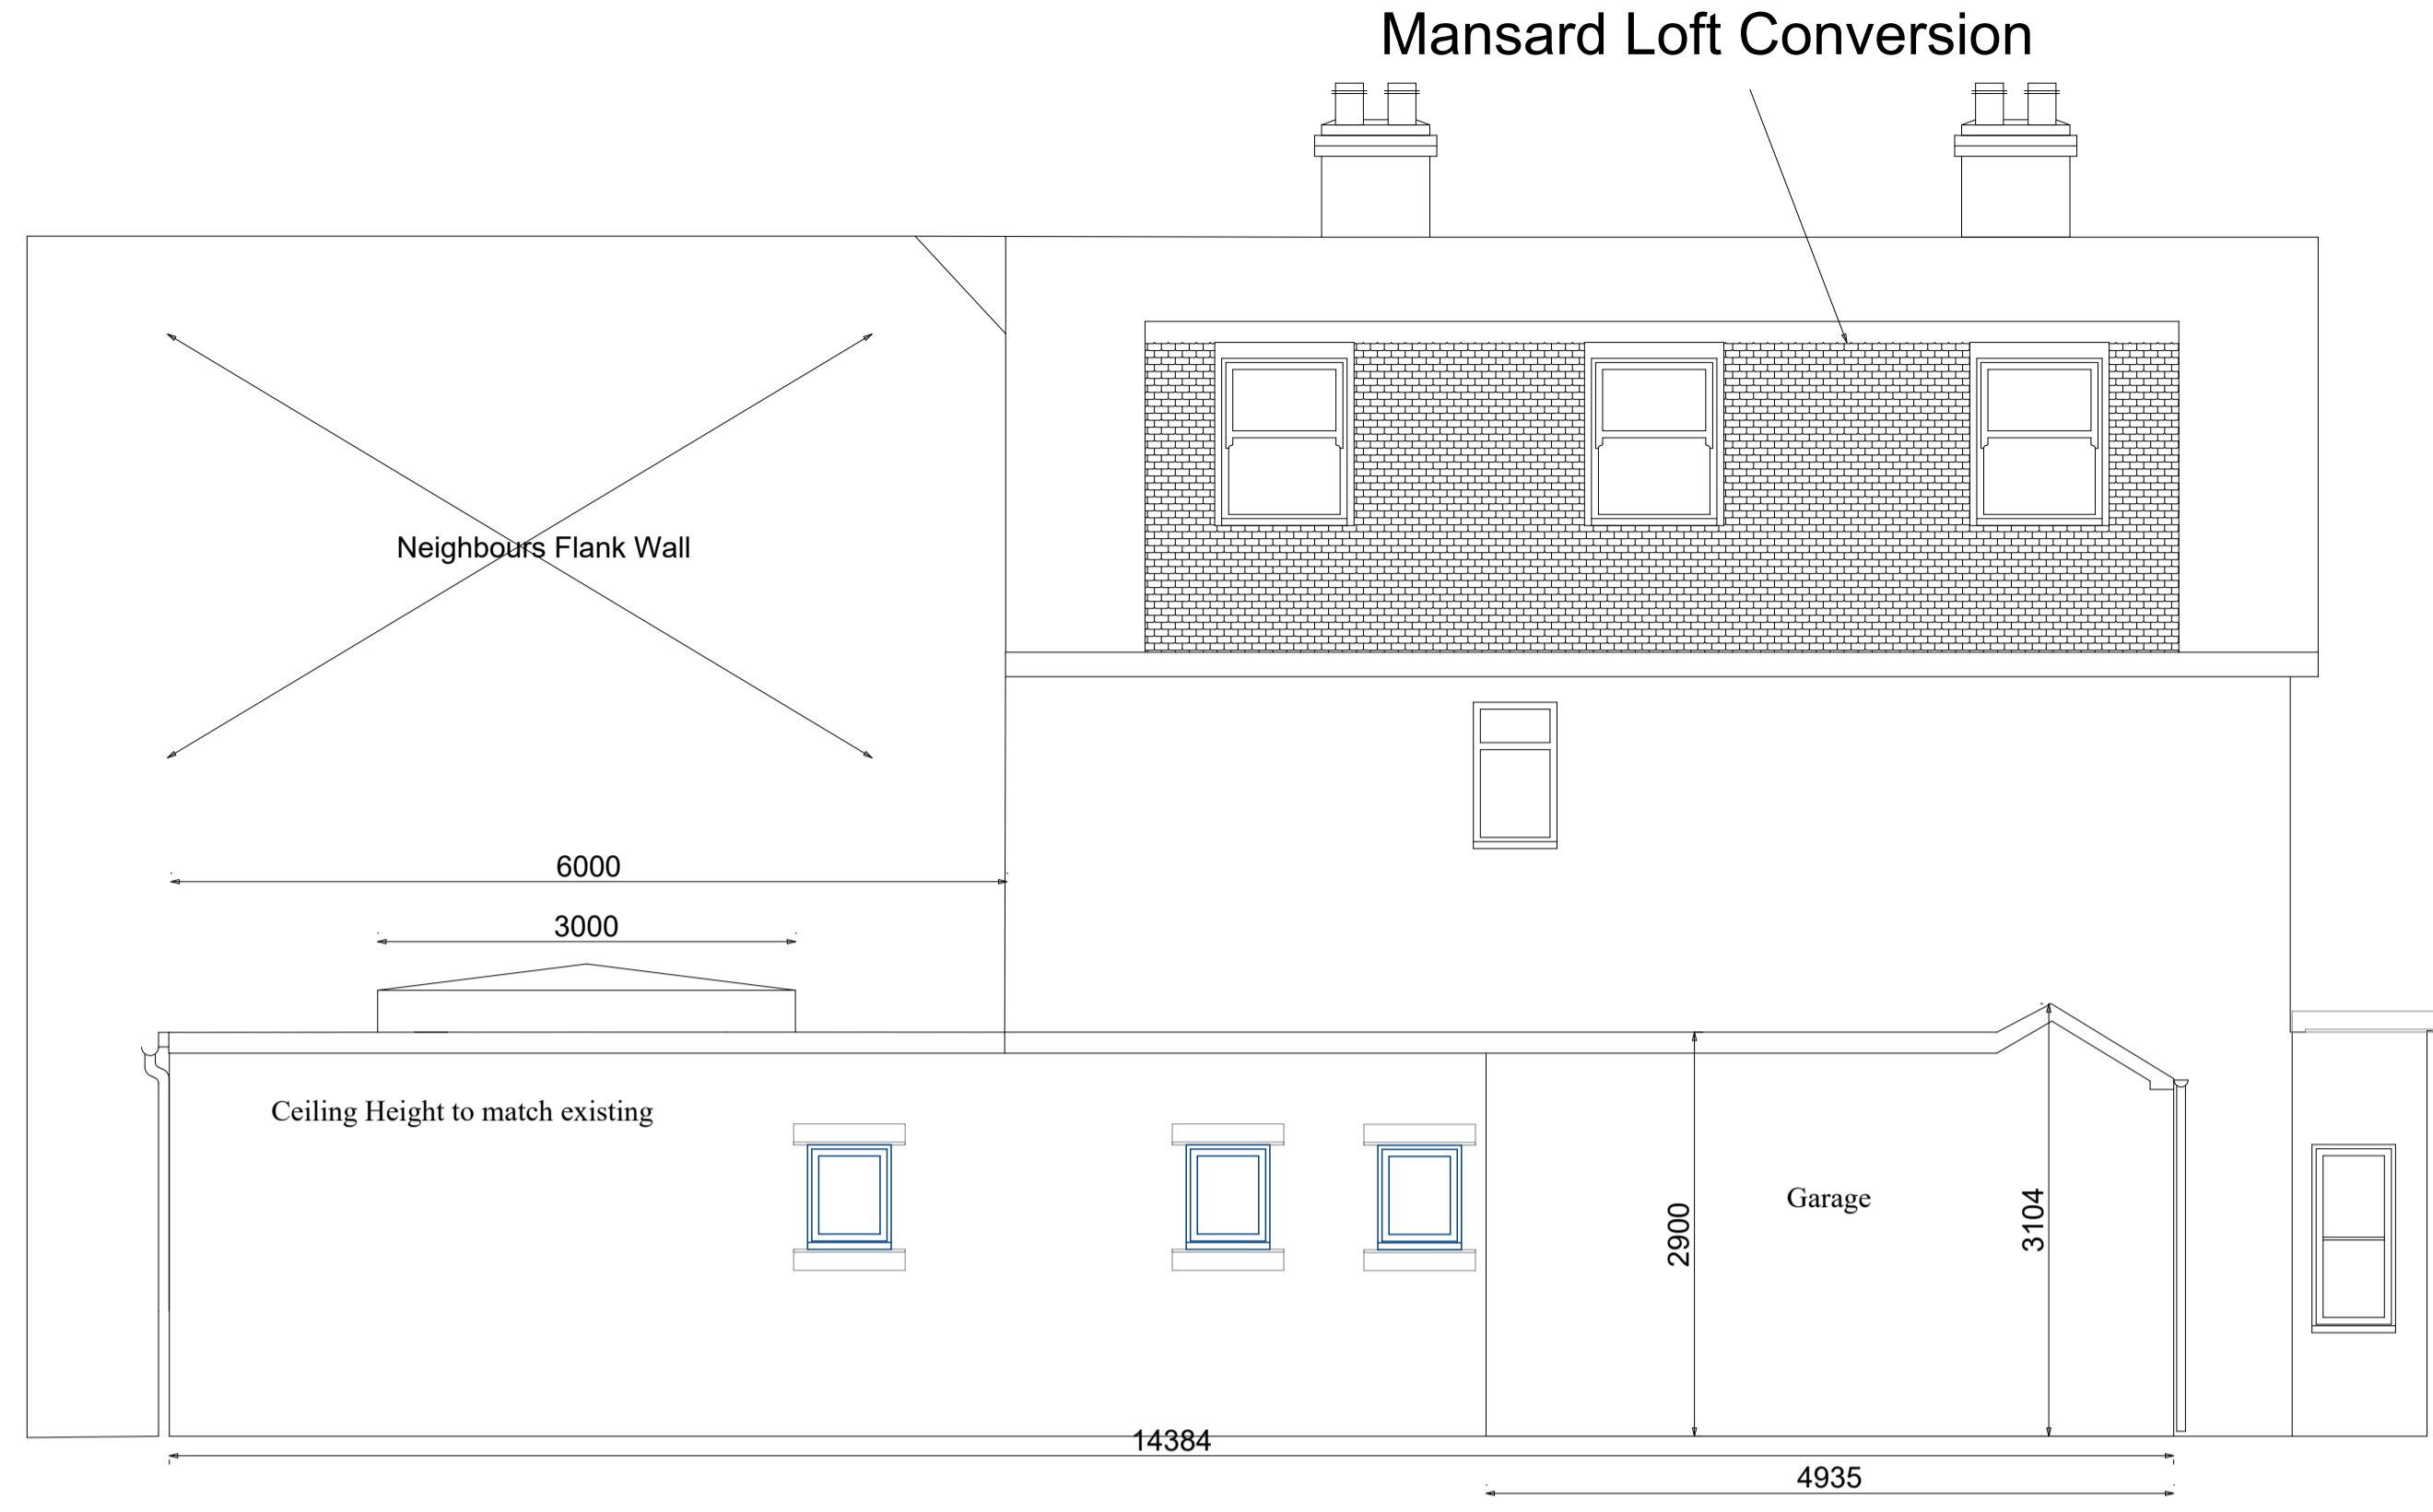


Proposed Rear North Elevation



Proposed West Elevation

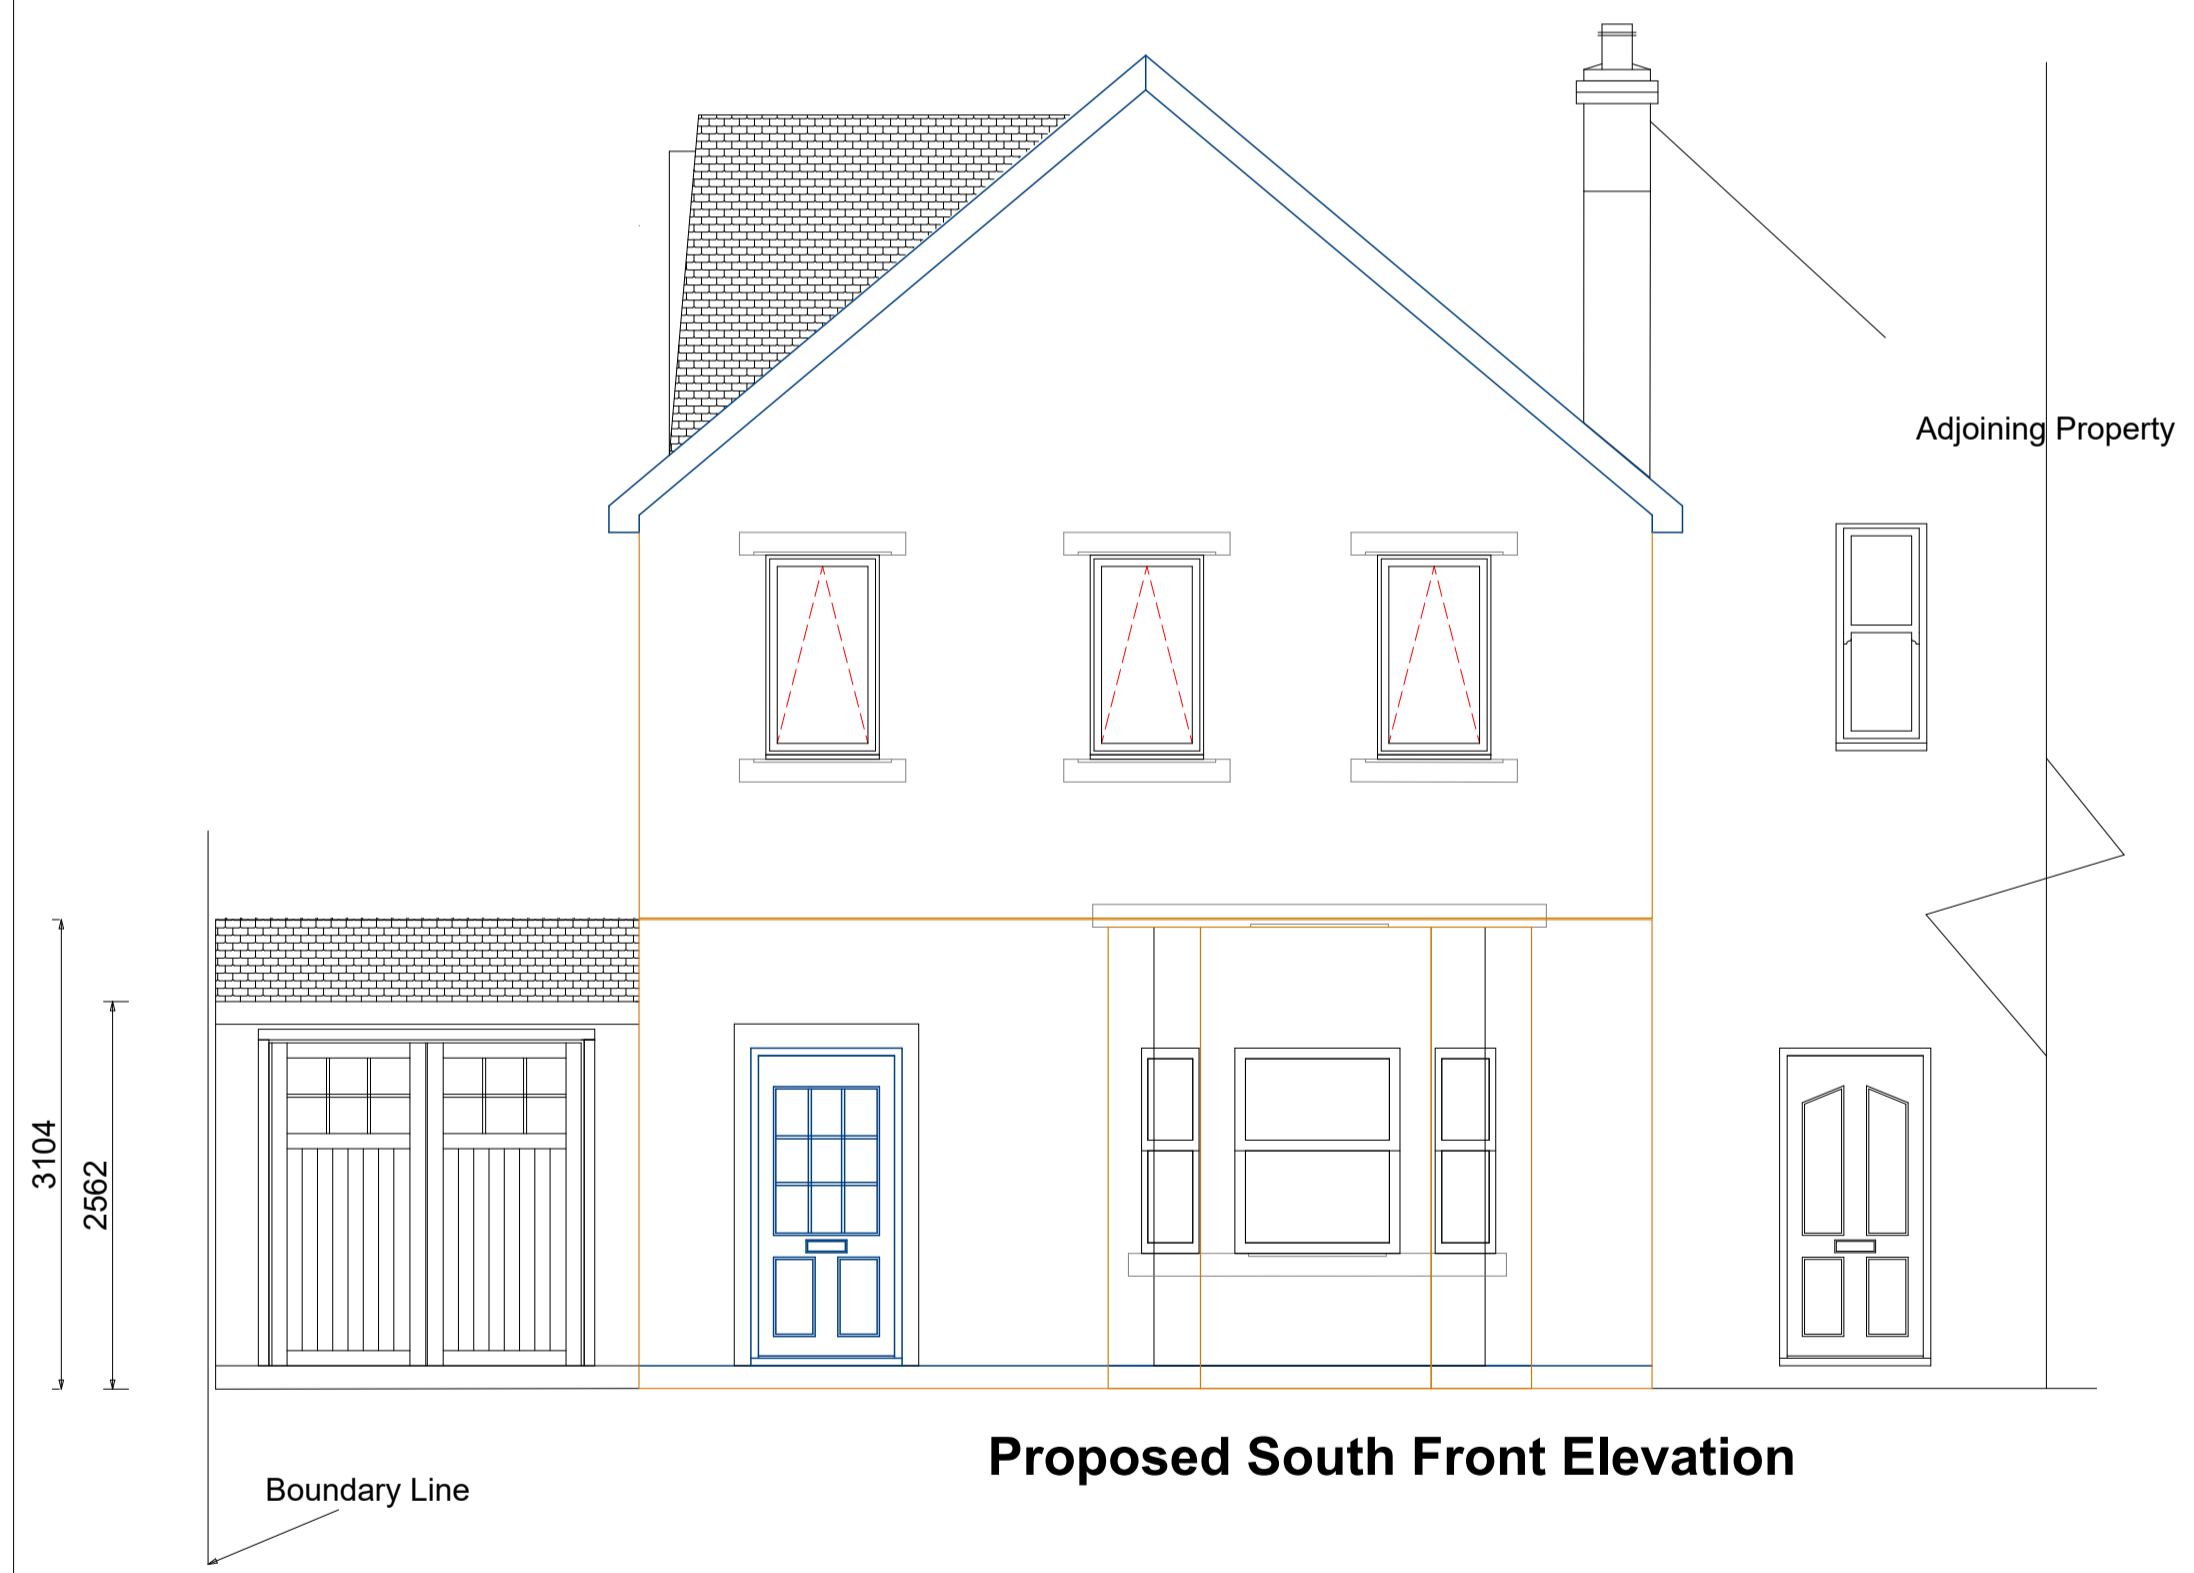

Proposed South Front Elevation

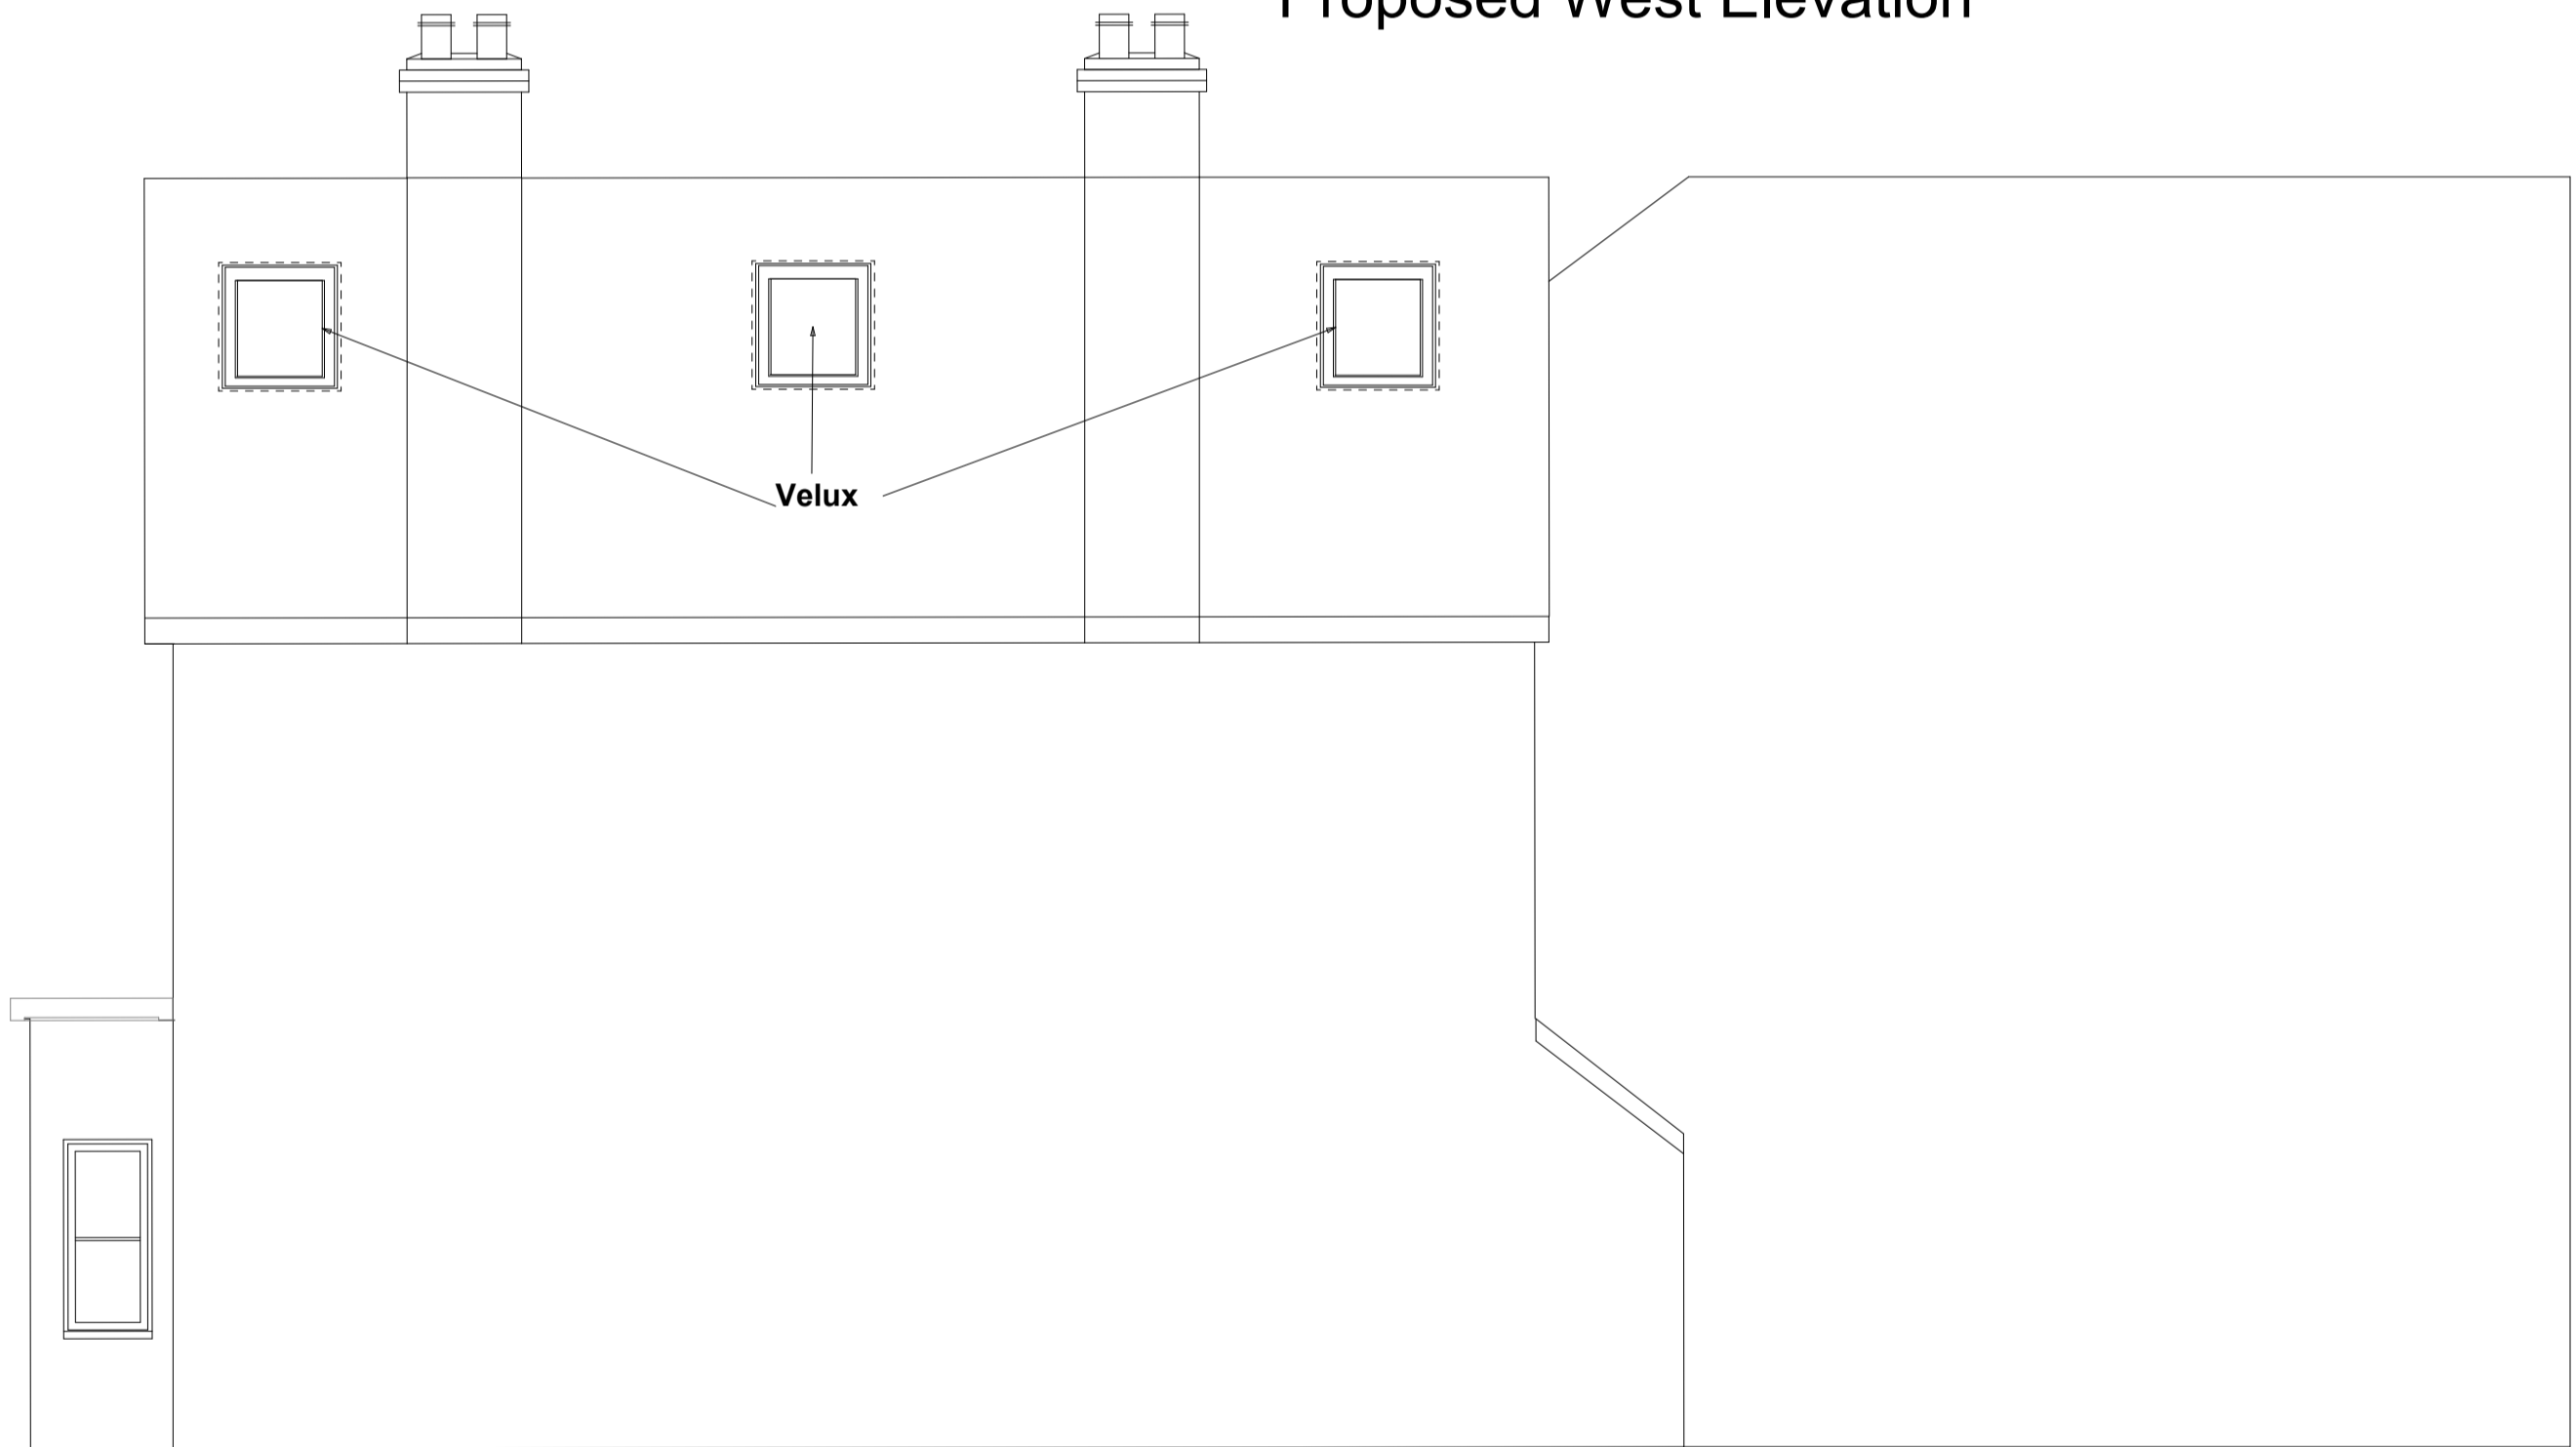

Proposed East Elevation

Notes



**Asset Building Contractors**

Project  
Project Description

86 Park Crescent  
Erith  
Kent DA8 3DZ

Drawing Title  
Proposed Elevations

Client  
Mr & Mrs Taylor

Drawing No.  
Number 1

Date 20th February 2022

Scale  
1:50

Drawn by Dean Taylor

Checked by  
Name DRT

Page Size - A1  3000 mm

Asset Building Contractors  
info@atticsandextensions.co.uk  
07801 444486

# 86 Park Crescent Proposed Extension & Mansard Loft Elevations