




Proposed Ground Floor Plan
Scale: 1/50)

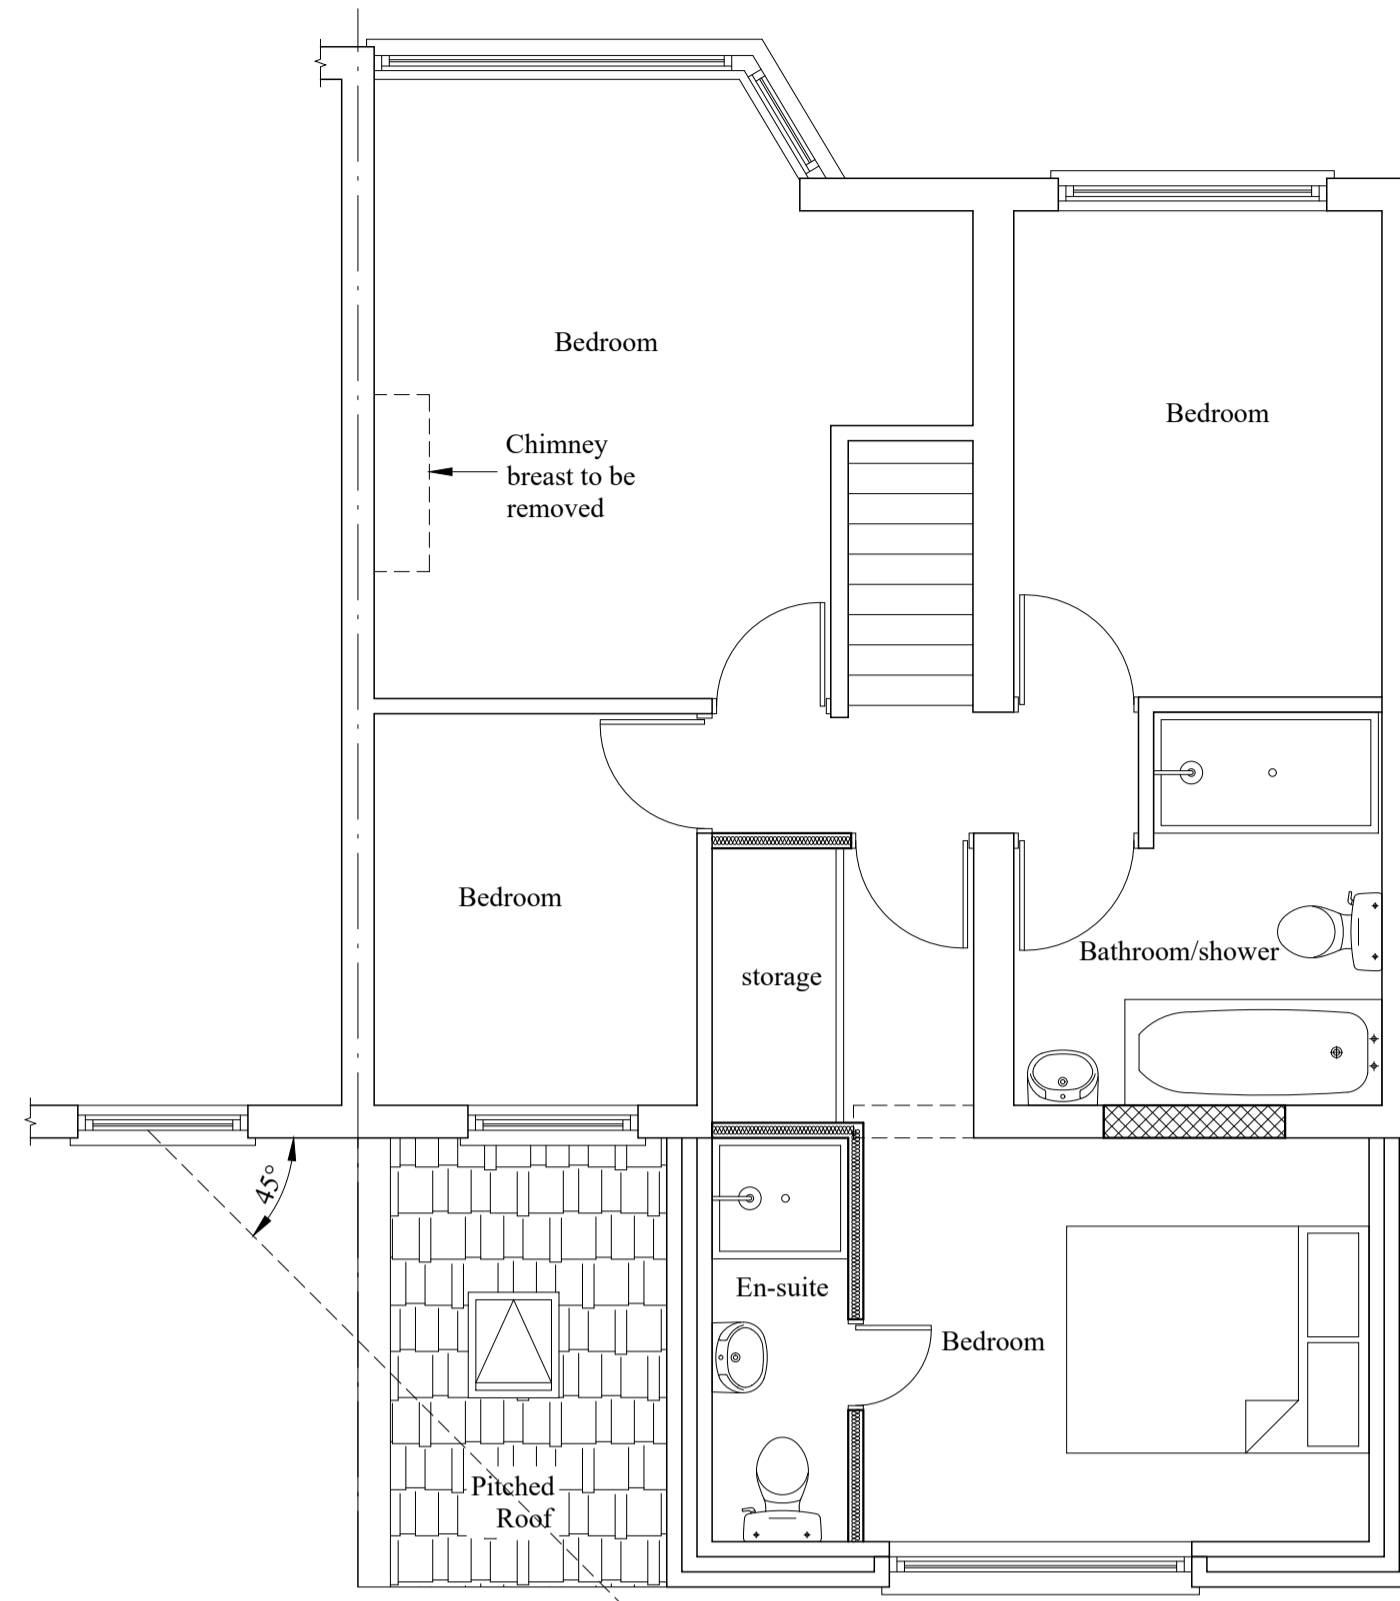


Proposed First Floor Plan
Scale: 1/50)

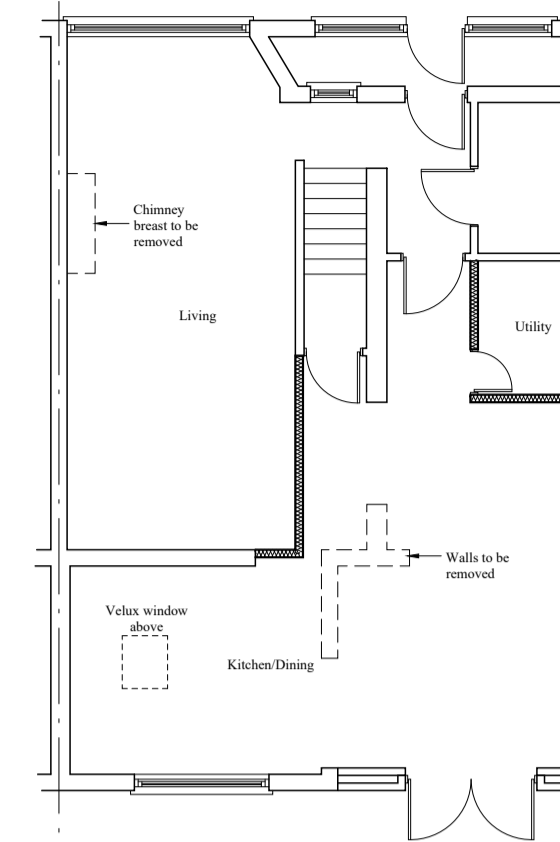


As-Approved Ground Floor Plan
Scale: 1/50)

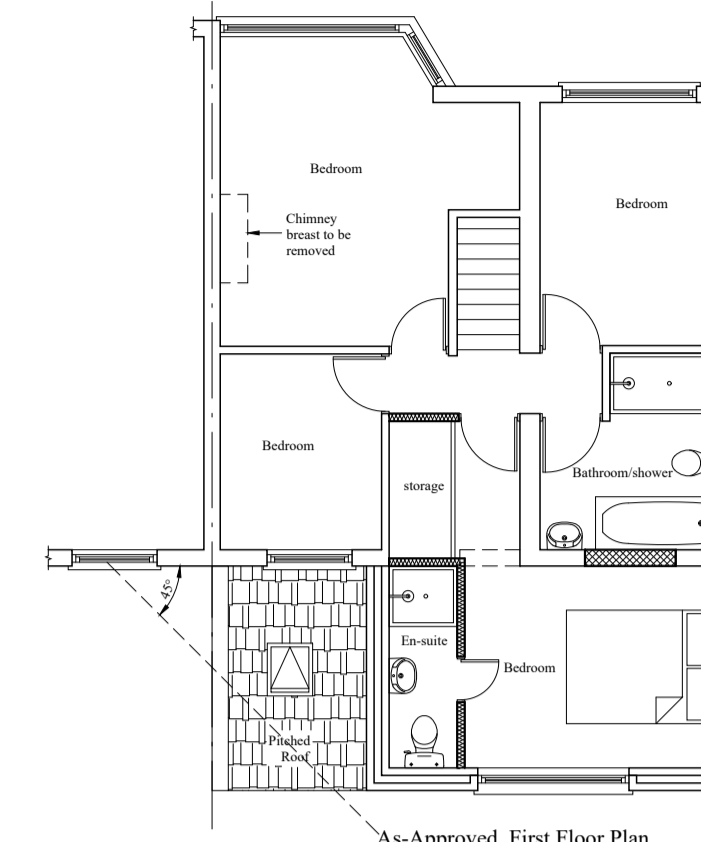


As-Approved First Floor Plan
Scale: 1/50)

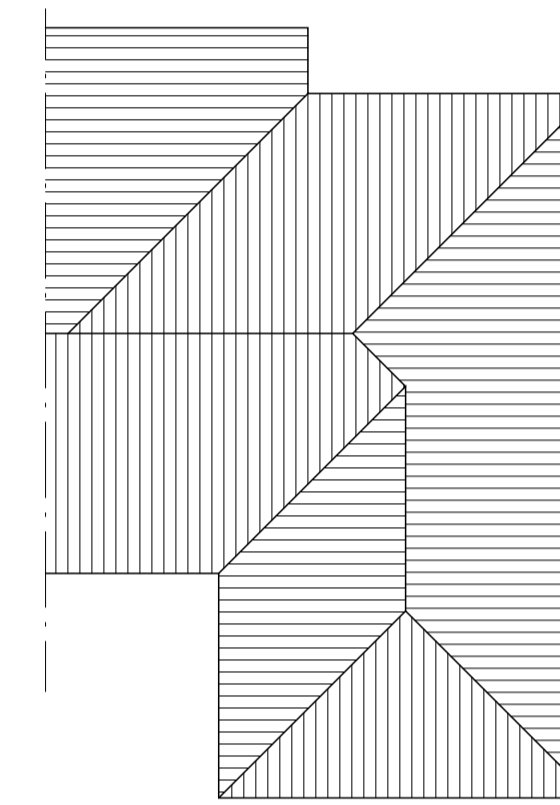


Proposed Roof Plan
Scale: 1/100)

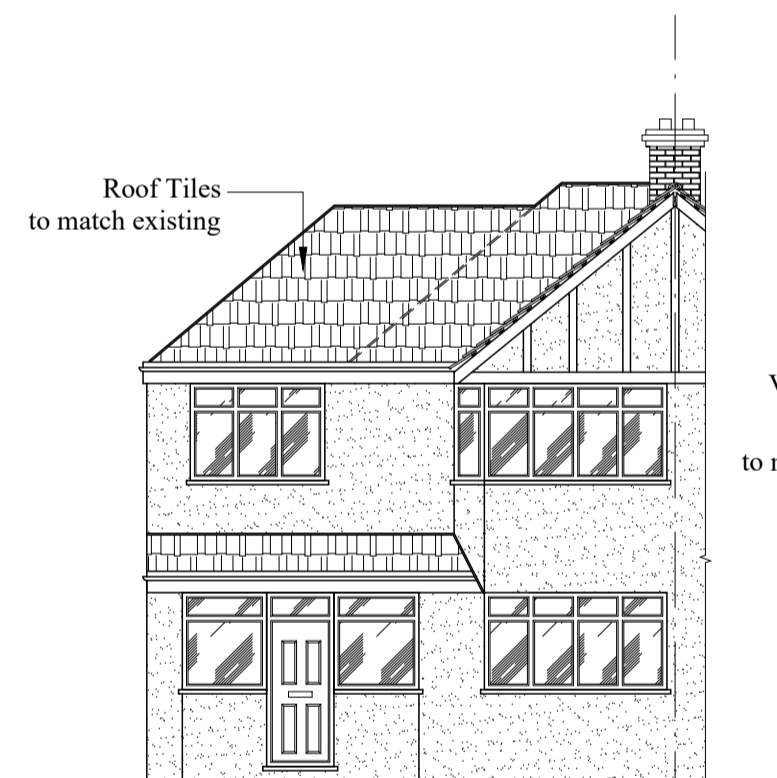


As-Approved Front Elevation
Scale: 1/100)

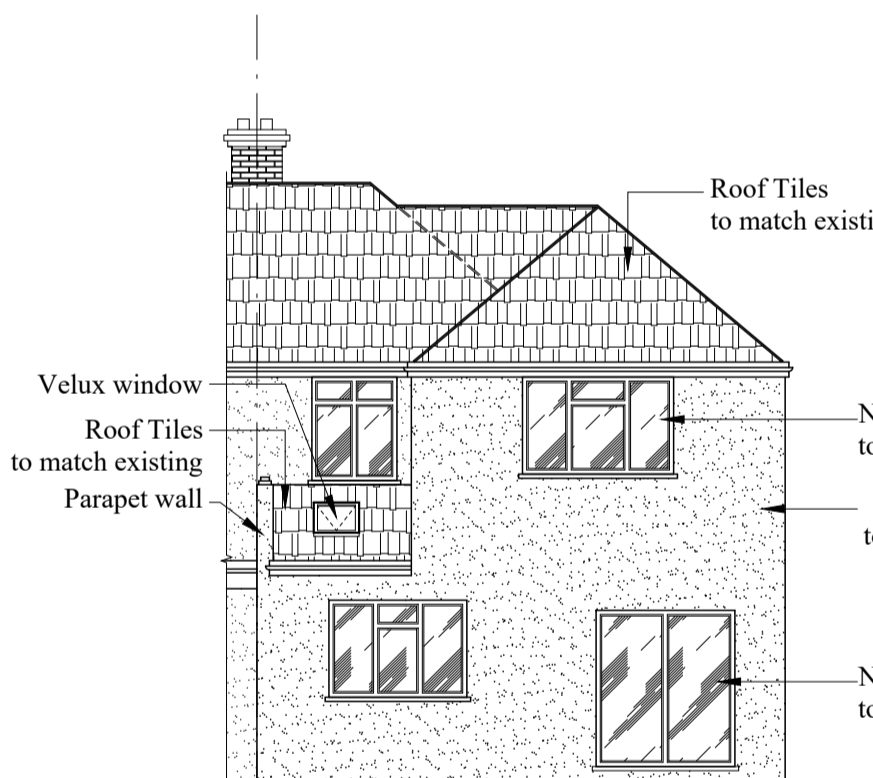


As-Approved Proposed Rear Elevation
Scale: 1/100)

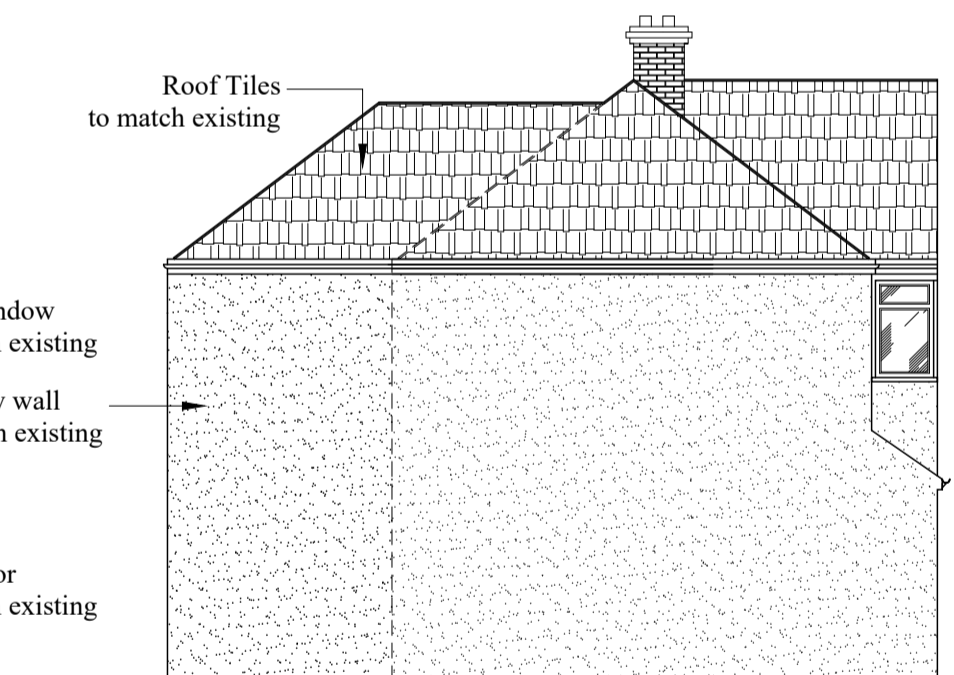


As-Approved Side Elevation
Scale: 1/100)

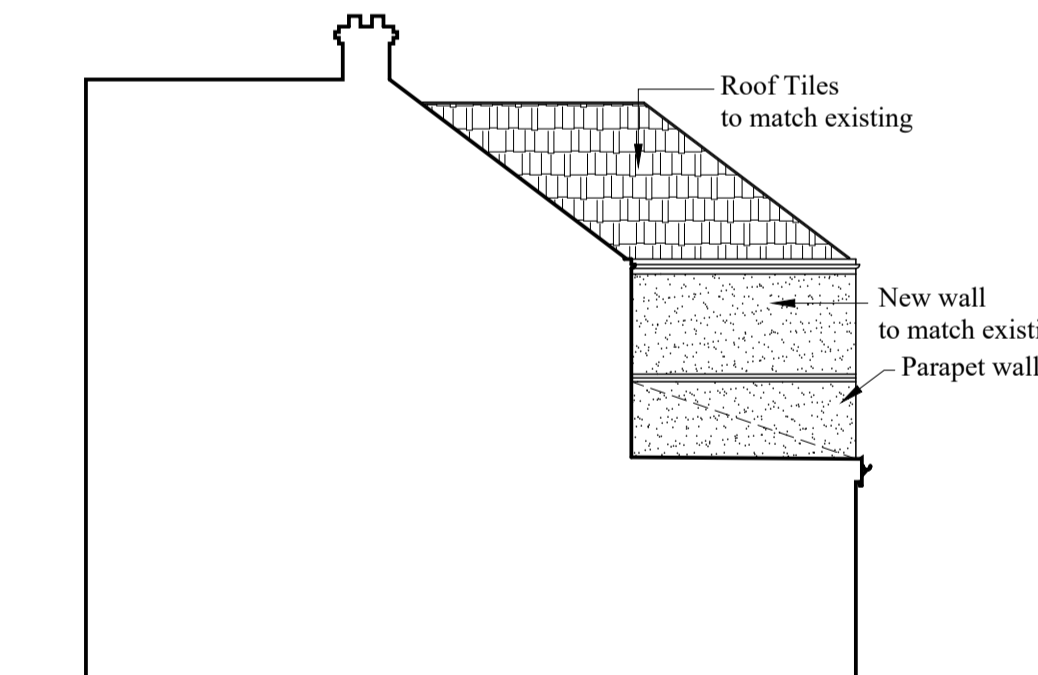


As-Approved Side-2 Elevation
Scale: 1/100)

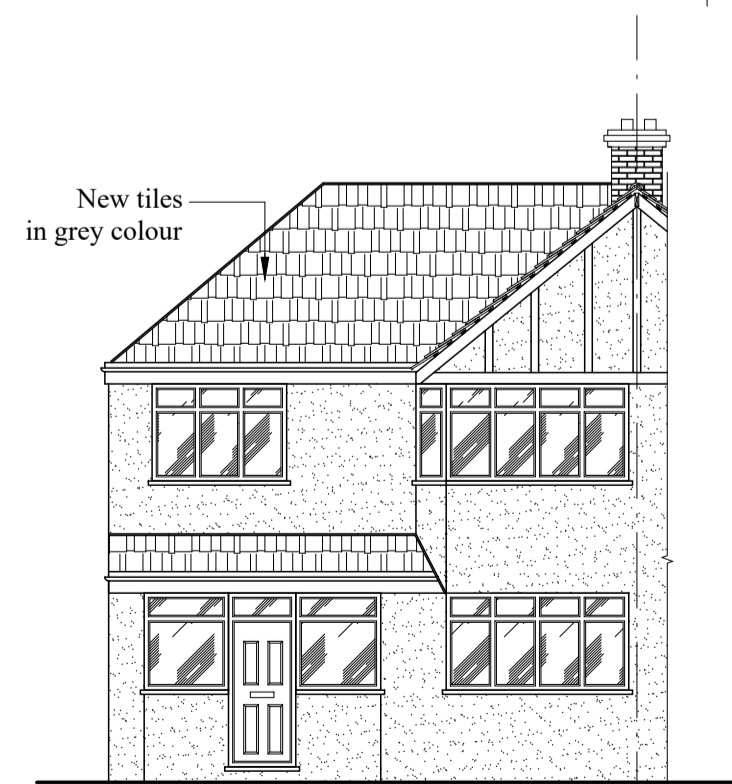


Proposed Front Elevation
Scale: 1/100)

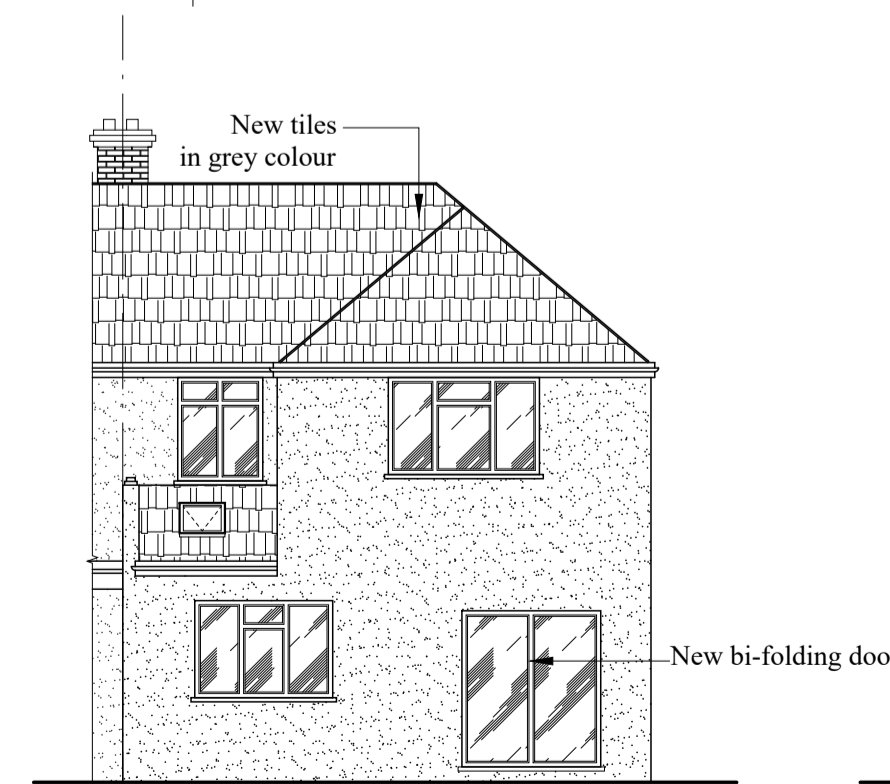


Proposed Rear Elevation
Scale: 1/100)

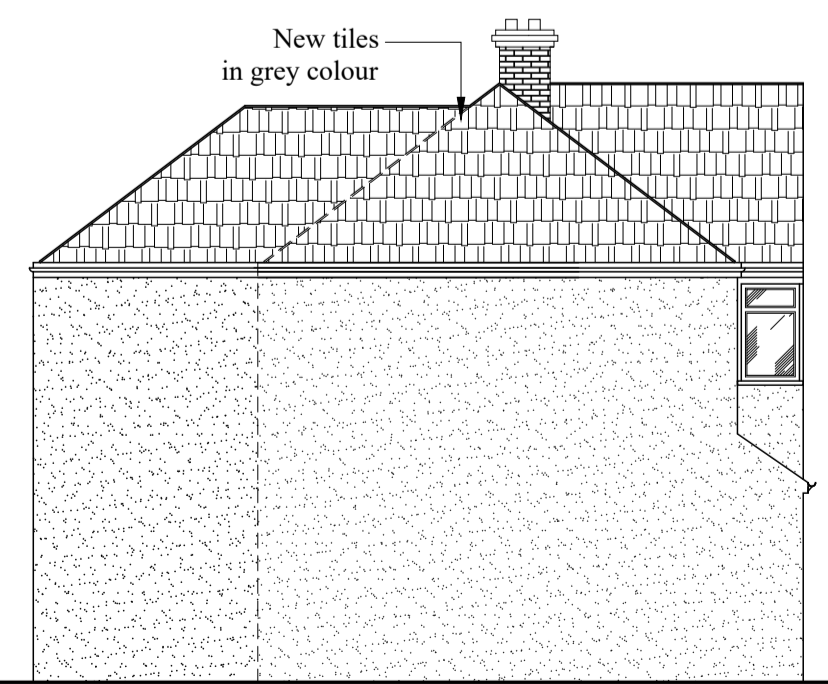

Proposed Side Elevation
Scale: 1/100)

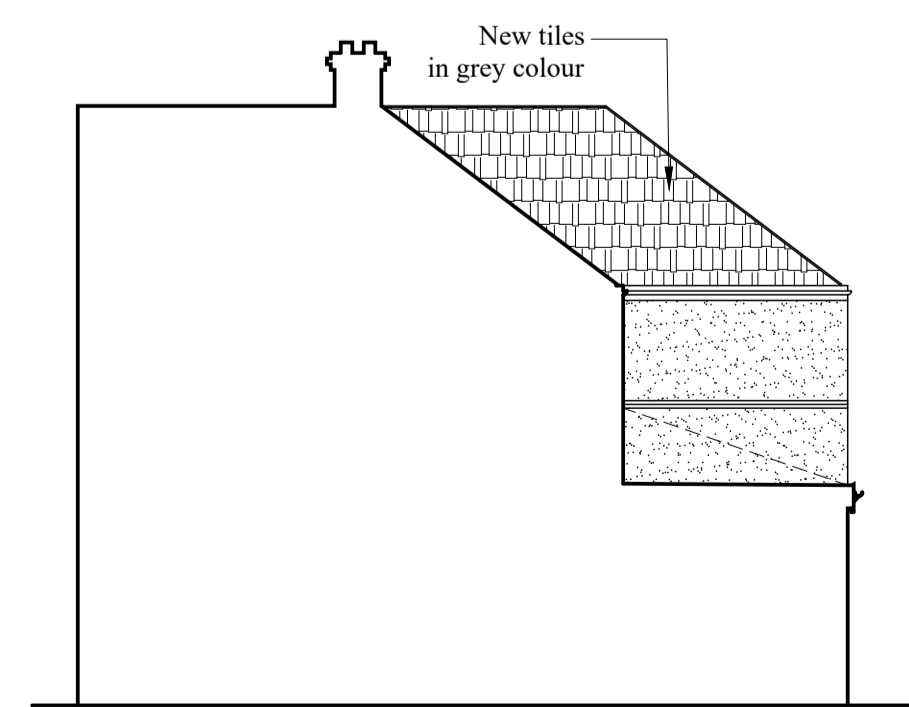

Proposed Side-2 Elevation
Scale: 1/100)

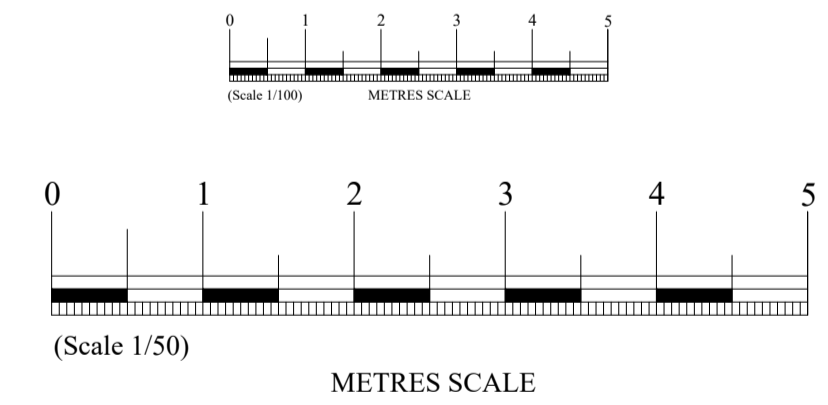

Rev.	Date	21 Oaklands Avenue, DA15 8NF	
		Precise Architectural Design & Planning Consultancy for Stylish Living	
Address: Woodchurch Close, Sidcup, KENT DA14 6QH			
Tel: 020 3411 6467			
Web: www.planningdesignlondon.co.uk			
e-mail: enquiries@planningdesignlondon.co.uk			
Client			
Scale	1/50, 1/100 @A1	Date	November 2023
Drawn By	KM	Checked By	KM
Project No	2317	Drawing No	06
		Revision	-
Drawing Title As-Approved and Proposed Plans and Elevations			