
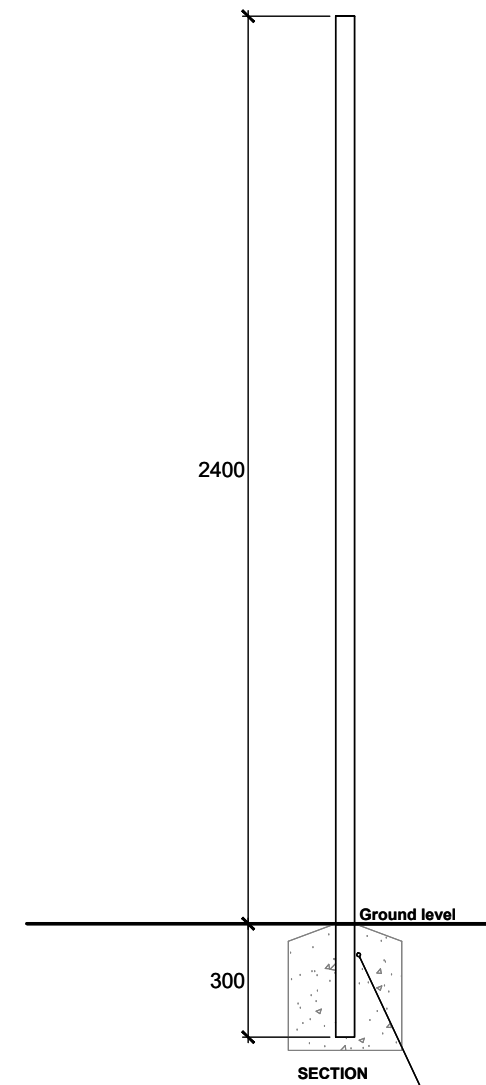
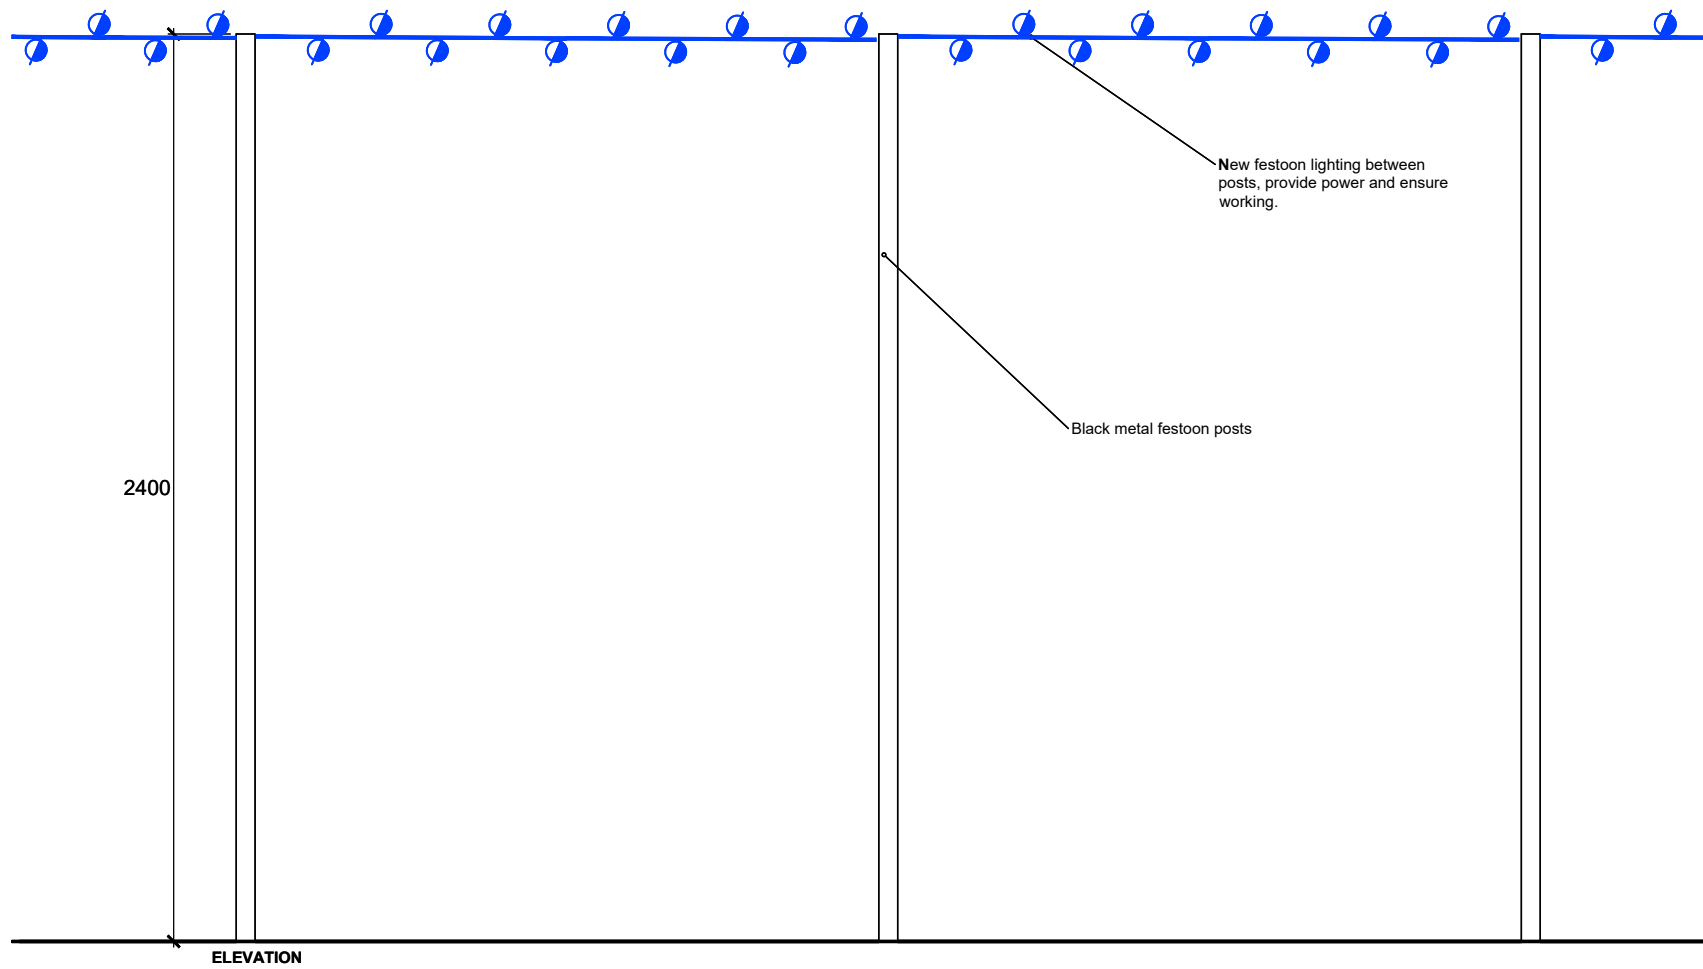


REV:	DATE:	BY:	COMMENT:
-	-	-	-

Festoon post detail 1.20

PLAN VIEW

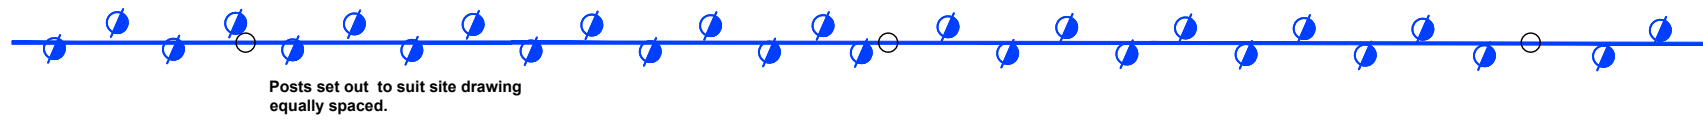

New metal posts to carry festoon lighting to area indicated on site plan. Posts to be set into concrete footing.

aba
architecture and interiors
globe works, kelham island, sheffield, s6 3ae 0114 201 5023

www.abaarchitecture.co.uk

CLIENT: MAB - TOBY CARVERY - F24 REMODEL

PROJECT: BUN:032298: TC BEXLEY HEATH (Crook Log)

CROOK LOG ROAD,
BEXLEY HEATH,
LONDON
DA6 8EQ

TITLE: DETAILS: FESTOON LIGHTS & POSTS

INITIALS: JP DATE: NOV 23 SCALE: 1:20 (A3)

NUMBER: 2525-217 REV: ---- STATUS: PLANNING



Festoon Lights