


West Elevation

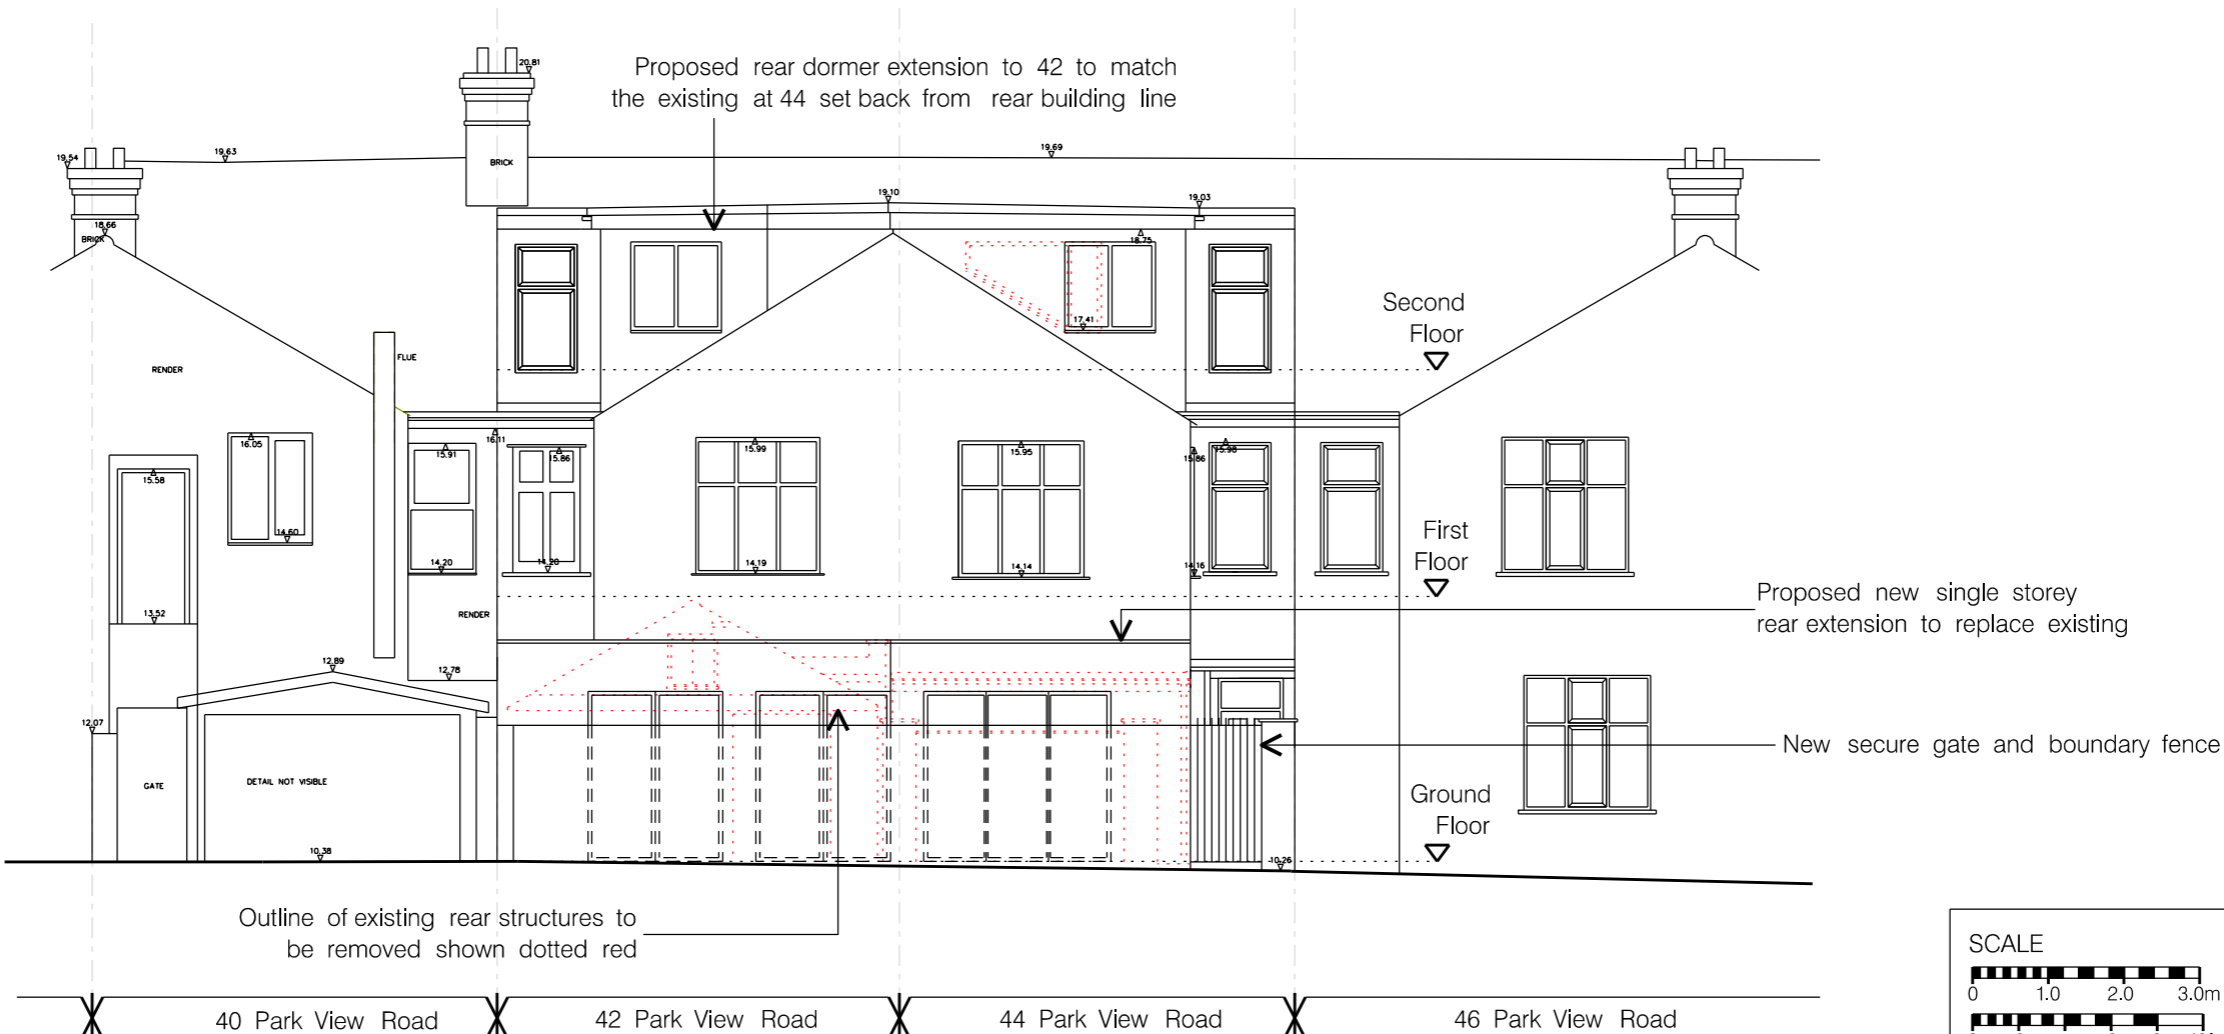

North Elevation

SCALE

0 1.0 2.0 3.0m

0 2 4 6 8 10ft

REV.	DESCRIPTION	DATE

PROJECT
42 AND 44 PARK VIEW ROAD
WELLING
DA16 1RT

DRAWING TITLE
PROPOSED NORTH AND WEST
ELEVATIONS

SCALE 1 : 100 @ A3 DATE AUGUST 2022

DRAWING NO. 3442 / P / 57

50 BOROUGH HIGH STREET
LONDON SE1 1LL

PRON
ARCHITECTS DESIGNERS PLANNERS