
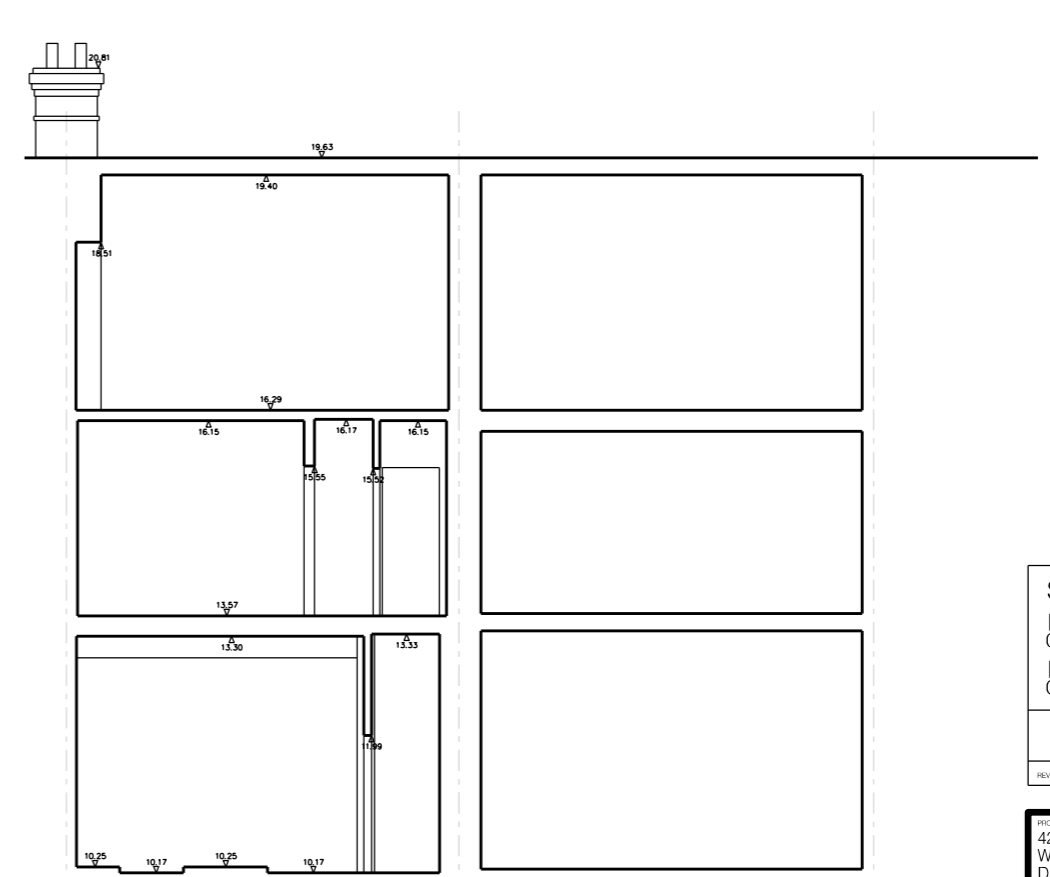



Park View Road X 42 Park View Road X Access Road X 2 Bethel Road

Section AA

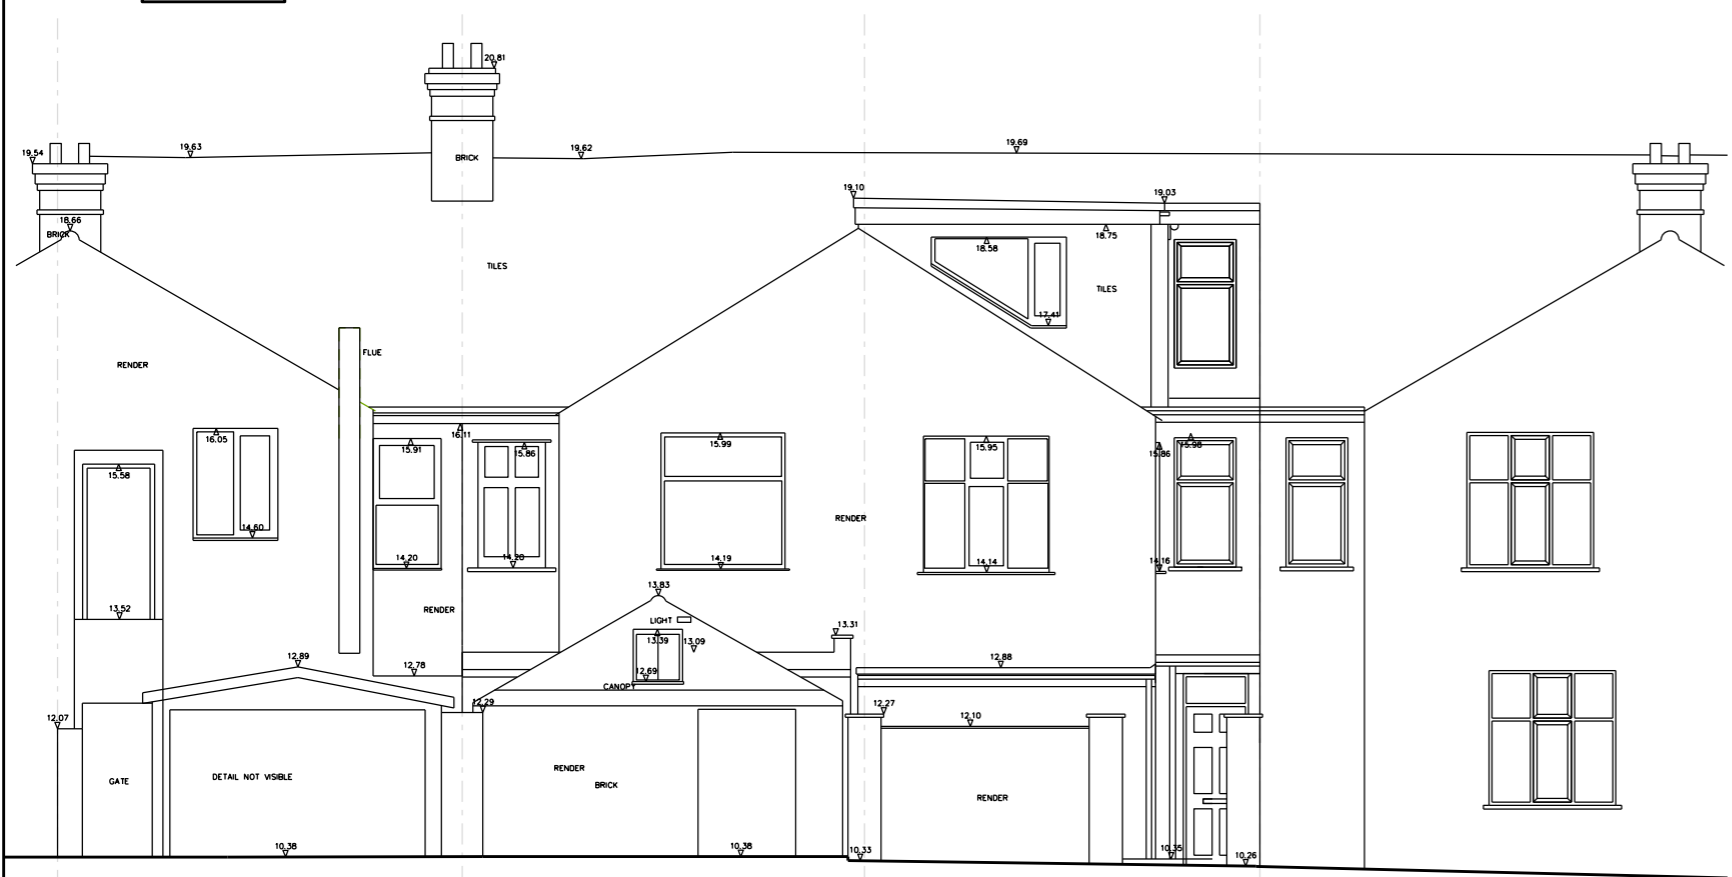

42 Park View Road X 44 Park View Road X 46 Park View Road

Section BB

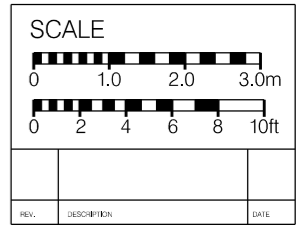

REV.	DESCRIPTION	DATE

PROJECT
42 AND 44 PARK VIEW ROAD
WELLING
DA16 1RT

DRAWING TITLE
EXISTING SECTIONS AND ELEVATIONS

SCALE 1 : 100 @ A3 DATE JANUARY 2021

DRAWING NO. - 3442 / P / 08

50 BOROUGH HIGH STREET
LONDON SE1 1LL

141 000 4401 5100 FAX 020 7460 8800
www.proun.co.uk email@proun.co.uk

PROUN

ARCHITECTS DESIGNERS PLANNERS

North Elevation from access road