


East Elevation

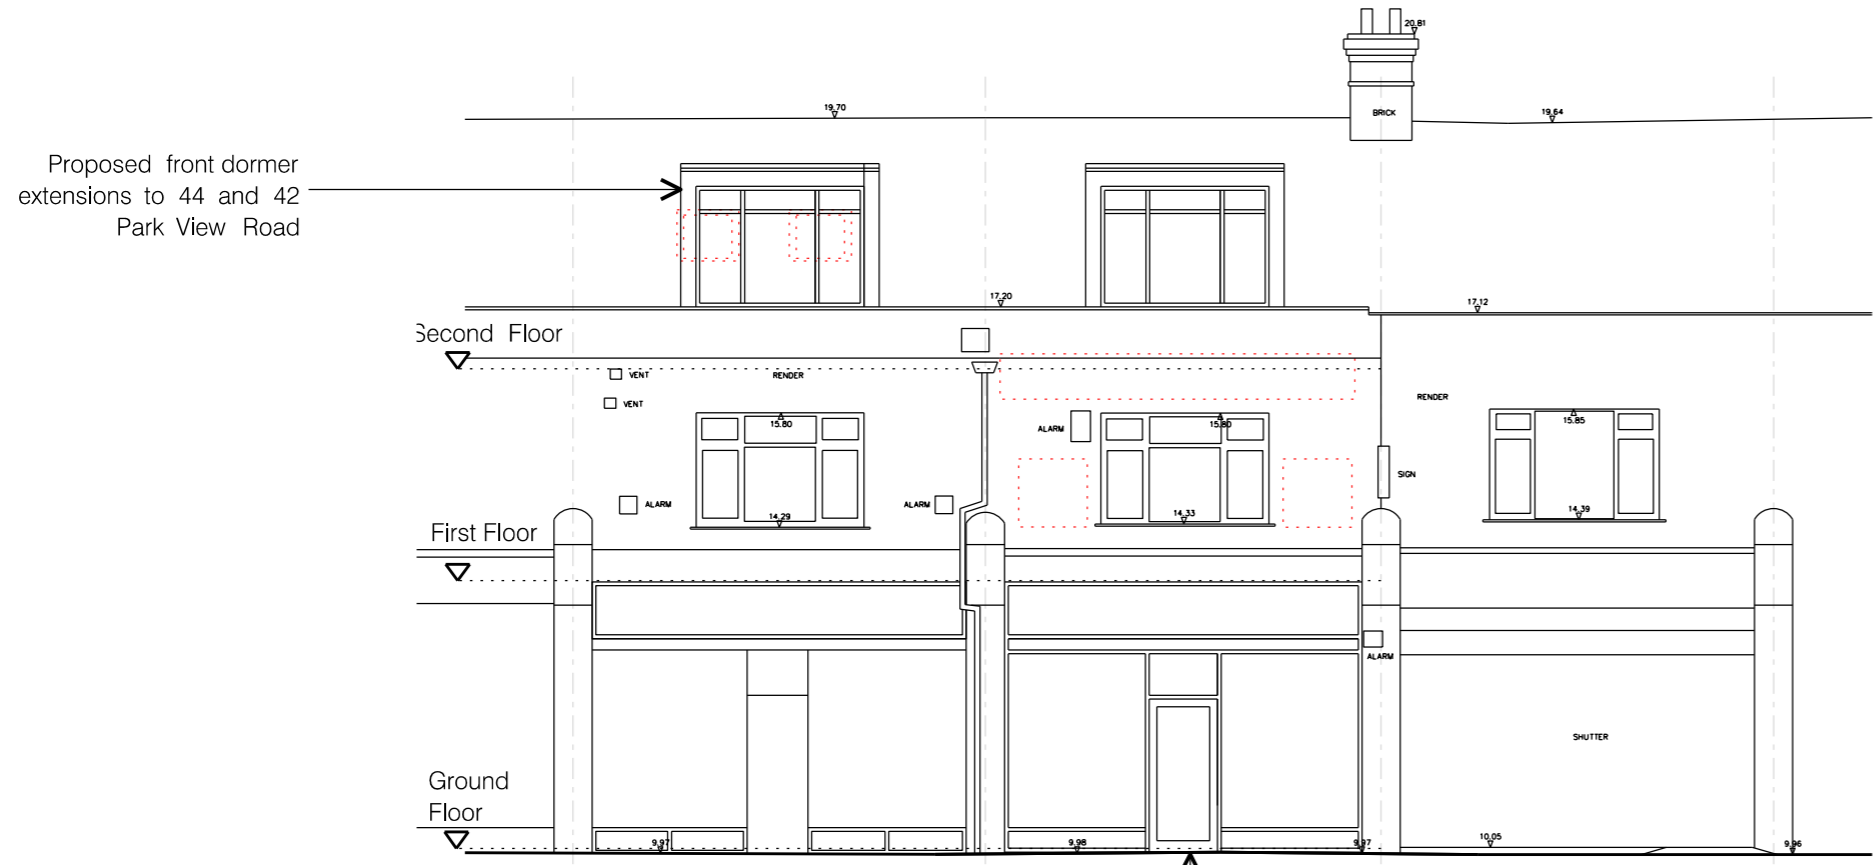

South Elevation



SCALE

0 1.0 2.0 3.0m

0 2 4 6 8 10ft

| REV. | DESCRIPTION | DATE |
|------|-------------|------|
| | | |

PROJECT
42 AND 44 PARK VIEW ROAD
WELLING
DA16 1RT

DRAWING TITLE
PROPOSED EAST AND SOUTH ELEVATIONS

SCALE 1:100 @ A3 DATE AUGUST 2022

DRAWING NO. 3442 / P / 56

50 BOROUGH HIGH STREET
LONDON SE1 1LL

PRUN
ARCHITECTS DESIGNERS PLANNERS