


Park View Road | 42 Park View Road | Access Road | 2 Bethel Road

East Elevation

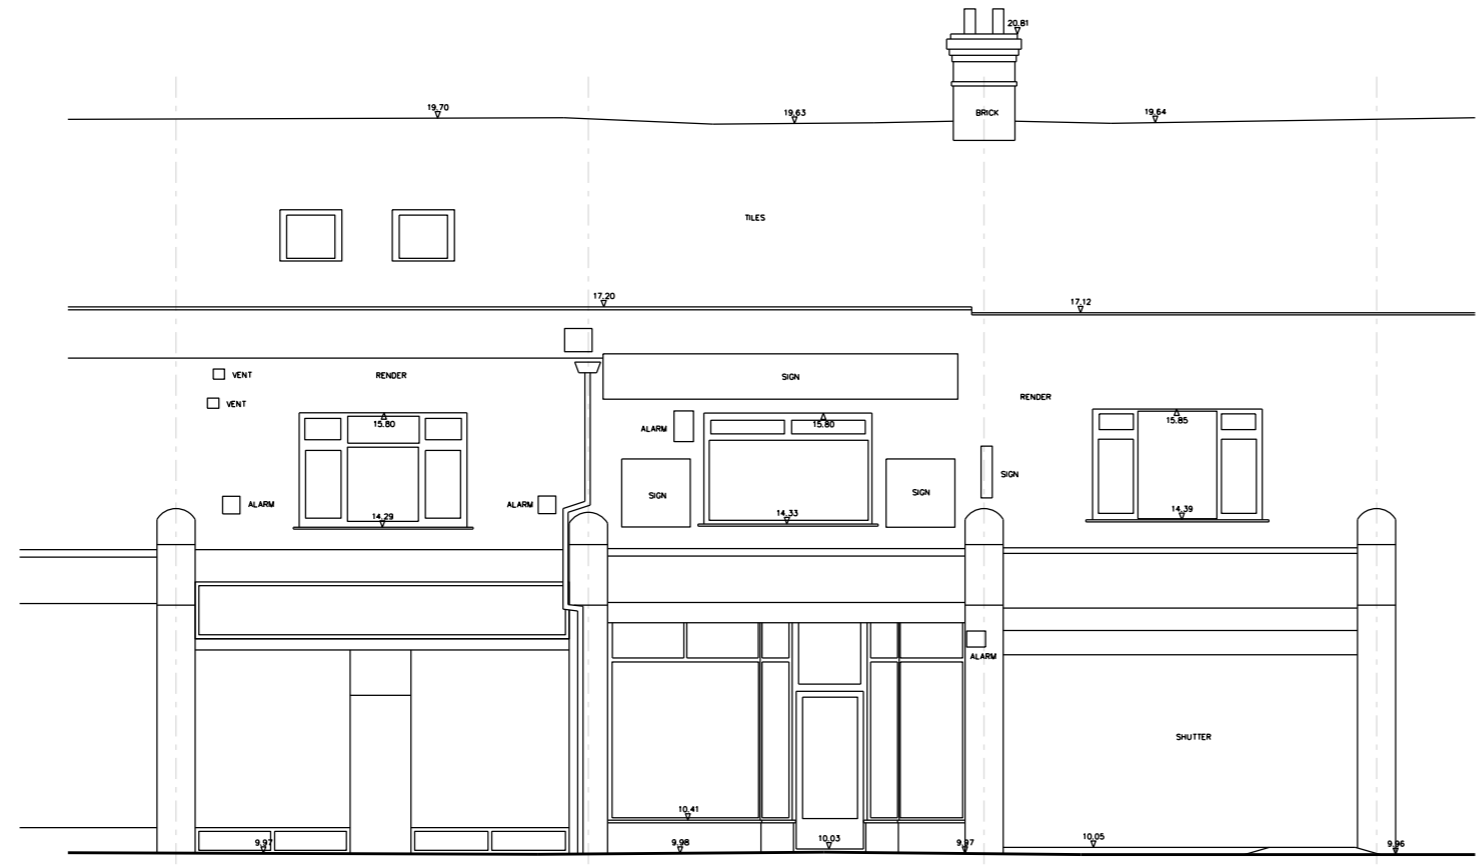

South Elevation

46 Park View Road | 44 Park View Road | 42 Park View Road | 40 Park View Road | 38 Park View Road

SCALE

REV.	DESCRIPTION	DATE

PROJECT
42 AND 44 PARK VIEW ROAD
WELLING
DA16 1RT

DRAWING TITLE
EXISTING EAST AND SOUTH
ELEVATIONS

SCALE 1 : 100 @ A3 DATE JANUARY 2021

DRAWING NO. - 3442 / P / 06

50 BOROUGH HIGH STREET
LONDON SE1 1LL

PRUN
ARCHITECTS DESIGNERS PLANNERS