




Ground Floor Plan

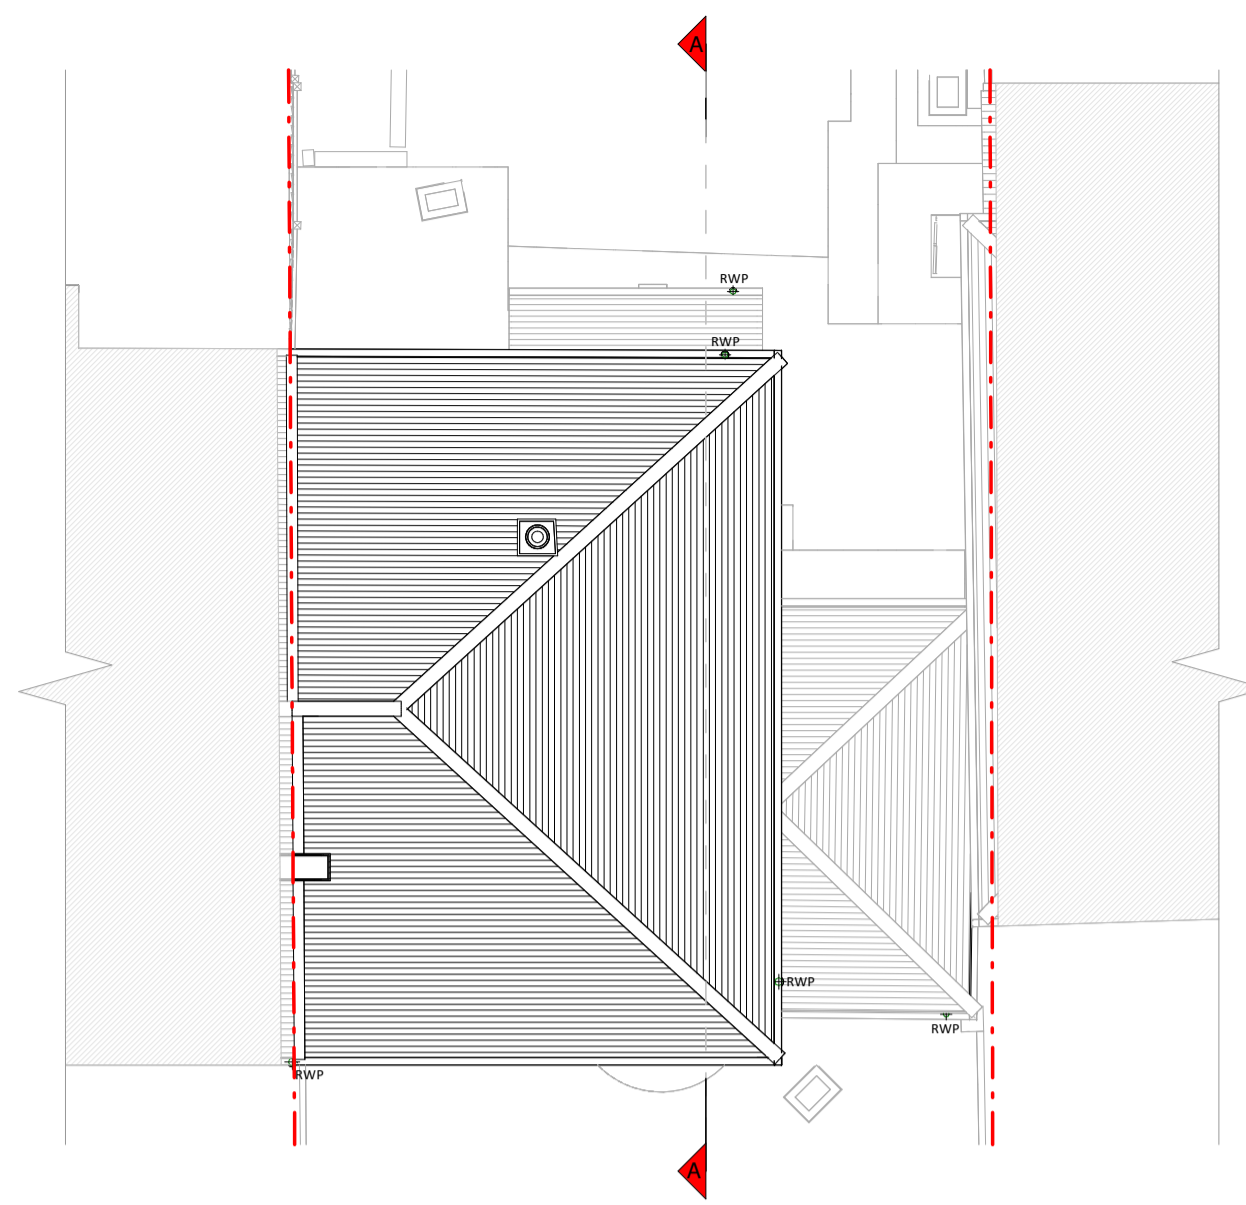

Roof Plan

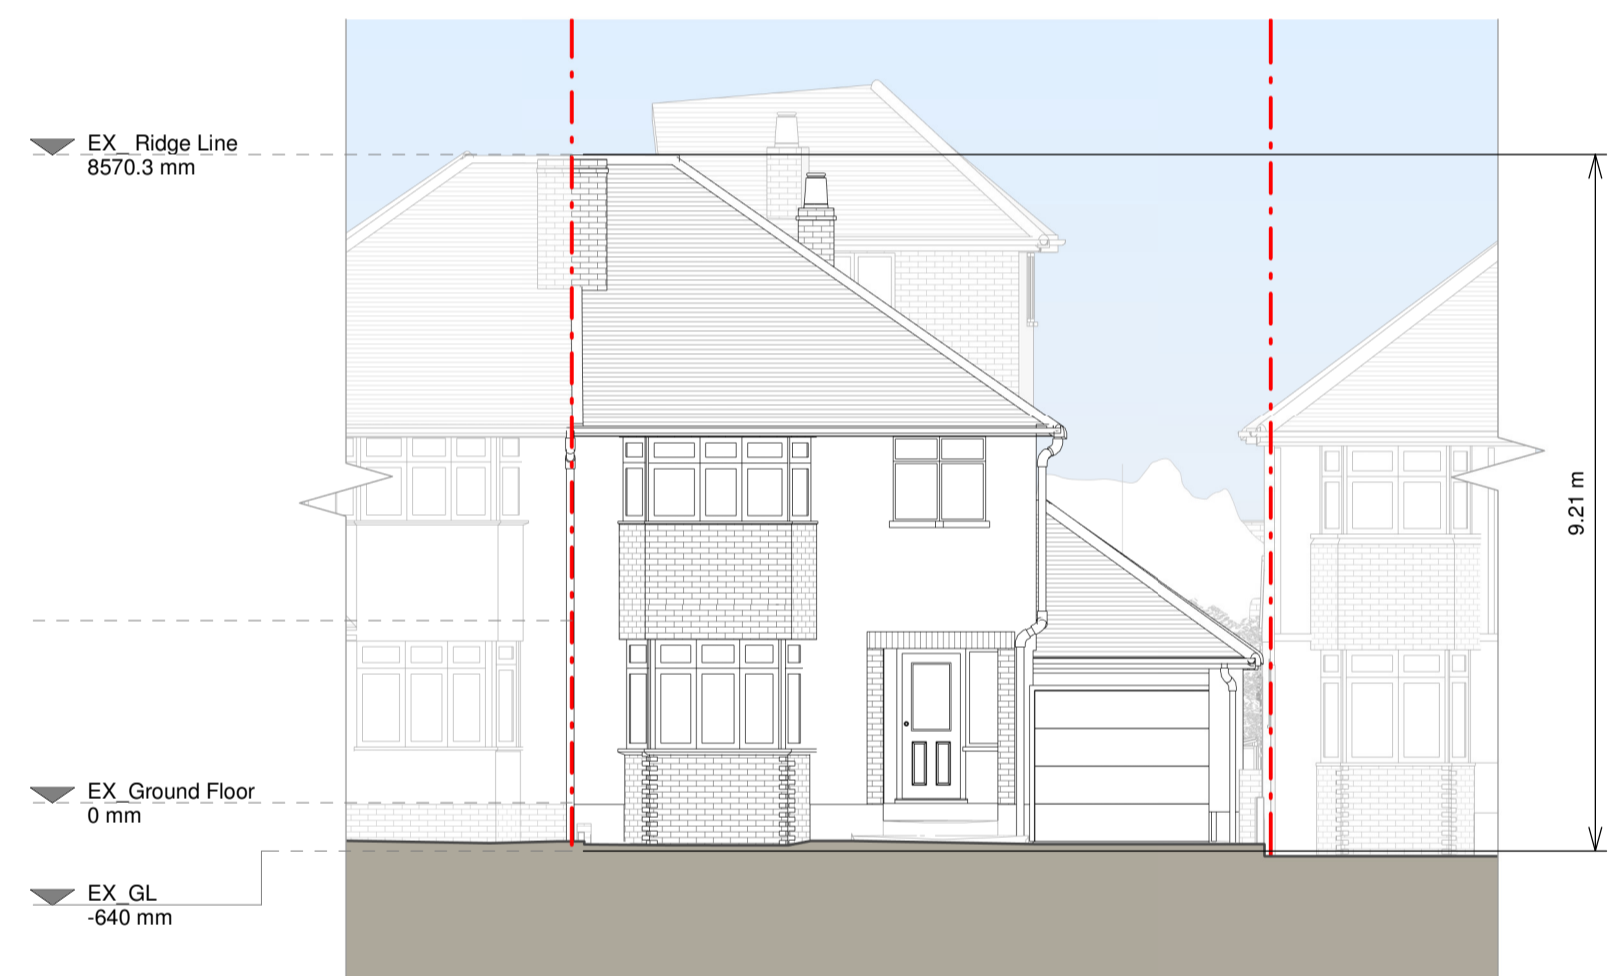


Front Elevation

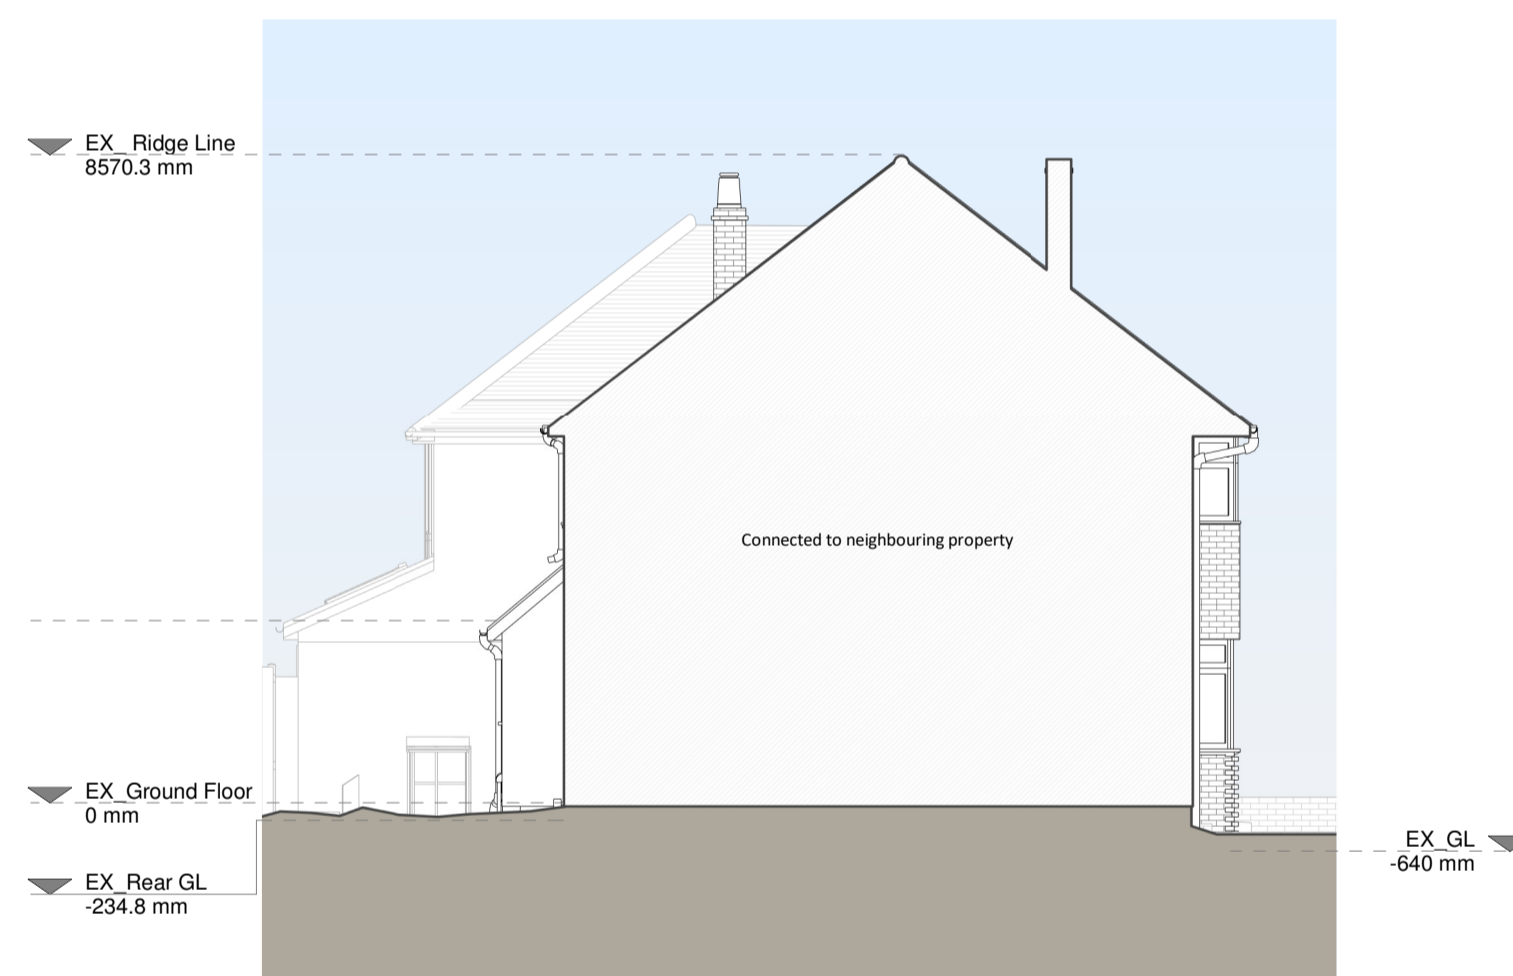


Left Side Elevation



Rear Elevation

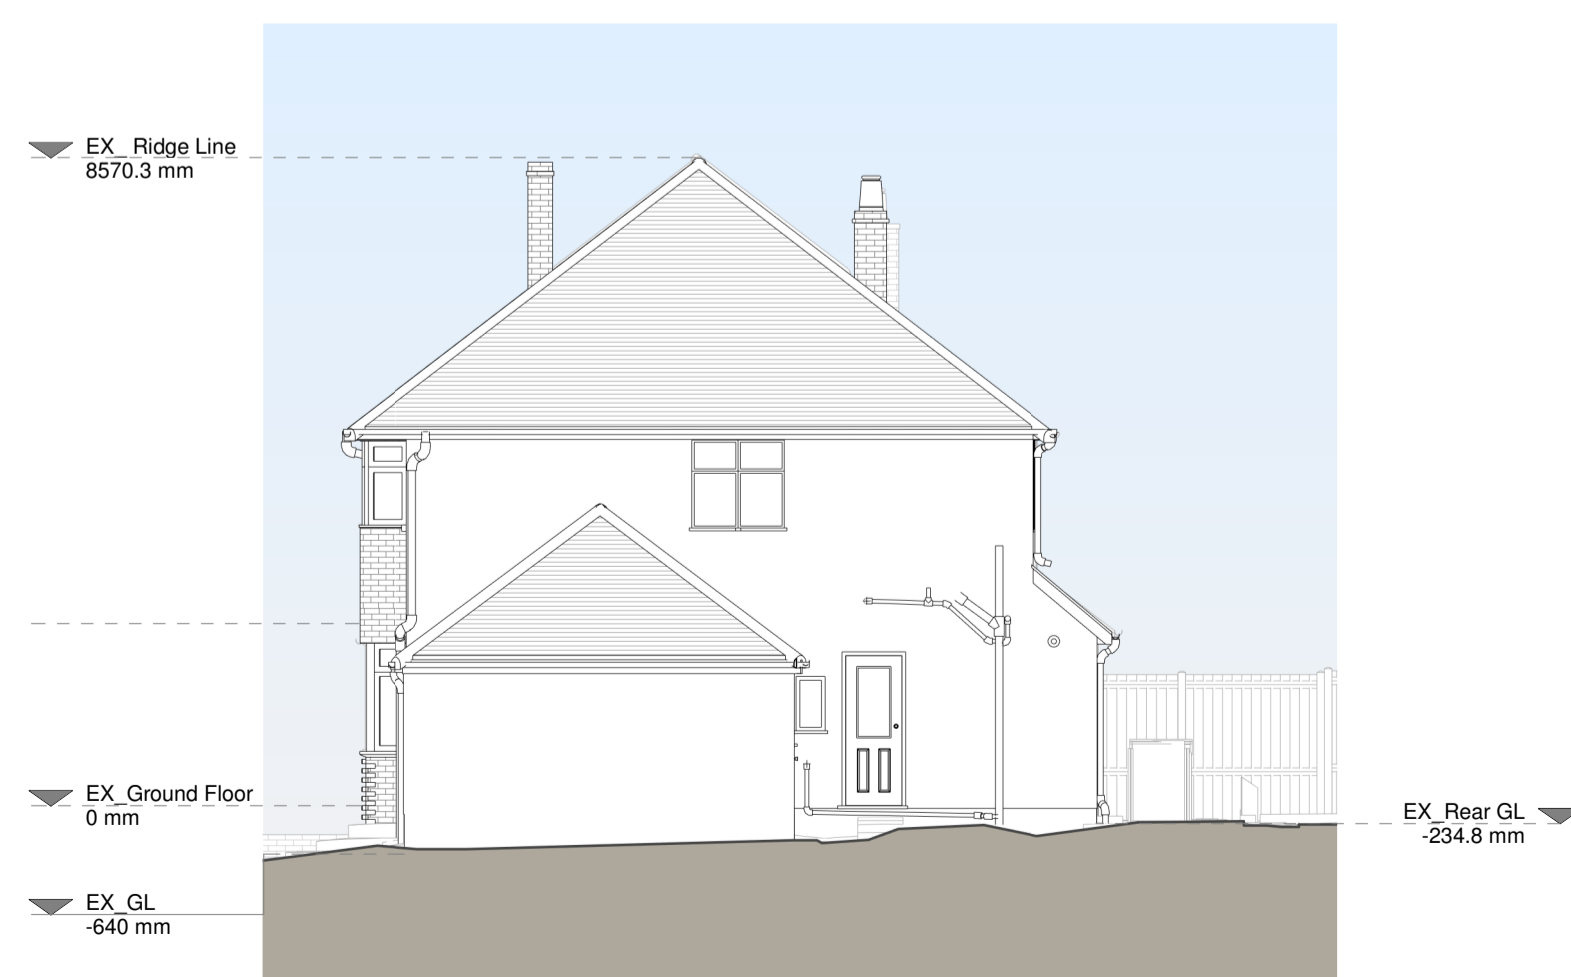

Right Side Elevation

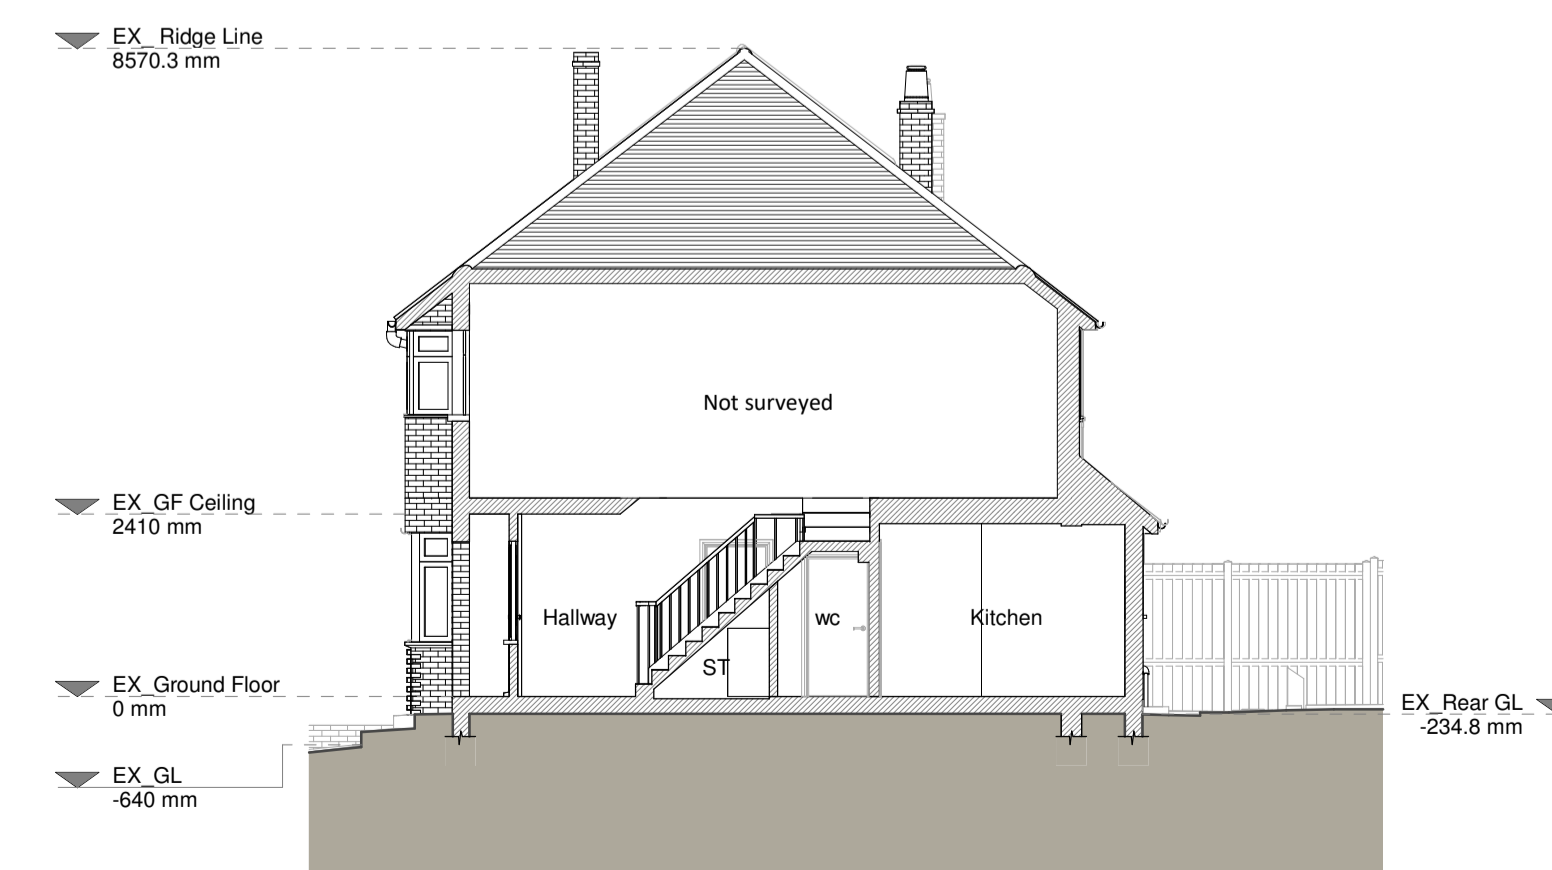

Section A - A


Copyright in the design and this drawing is the property of RESI. All rights reserved. No part of this drawing may be reproduced or transmitted in any form or by any means, electronic, mechanical, photocopying, recording, or by any information storage and retrieval system, without the prior written permission of RESI. RESI accepts no liability for any expense, loss or damage of whatsoever nature and however arising from any condition which has not been referred to here and which approval is obtained.

Read the full terms and conditions of sale for the construction drawings. All dimensions to be given unless otherwise stated in millimetres and centimetres. Any discrepancies to be reported to RESI immediately.

Existing Materials
 Brickwork / Walls: White render, red brick and slate hung tiles
 Pitched roof - Concrete tiles
 Flat roof - N/A
 Windows - Dark grey and white coated uPVC windows
 Doors - Dark grey coated glazed doors
 RWP / Gutters / Fascia - White-pvc fascias, black gutters and black RWPs

KEY

Existing walls	Boundary line
Existing furniture	Level line
	1.5m head height
	1.8m head height

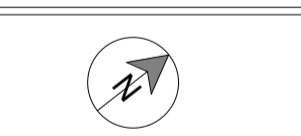

Revision

Rev	Notes	Date
A	Planning Issue	06/12/2023



Job Title
Proposed single storey rear extension, internal alterations and all associated works at 3 Arcadian Avenue, Bexley, DA5 1JN

Drawing Status
Existing Drawings

Client
 Client

Drawing Title
Existing Drawings

Scale 1:100 @ A1	Drawn AR
Date Dec 2023	Checked UK
Drawing No. B206116-1100	Rev A

