

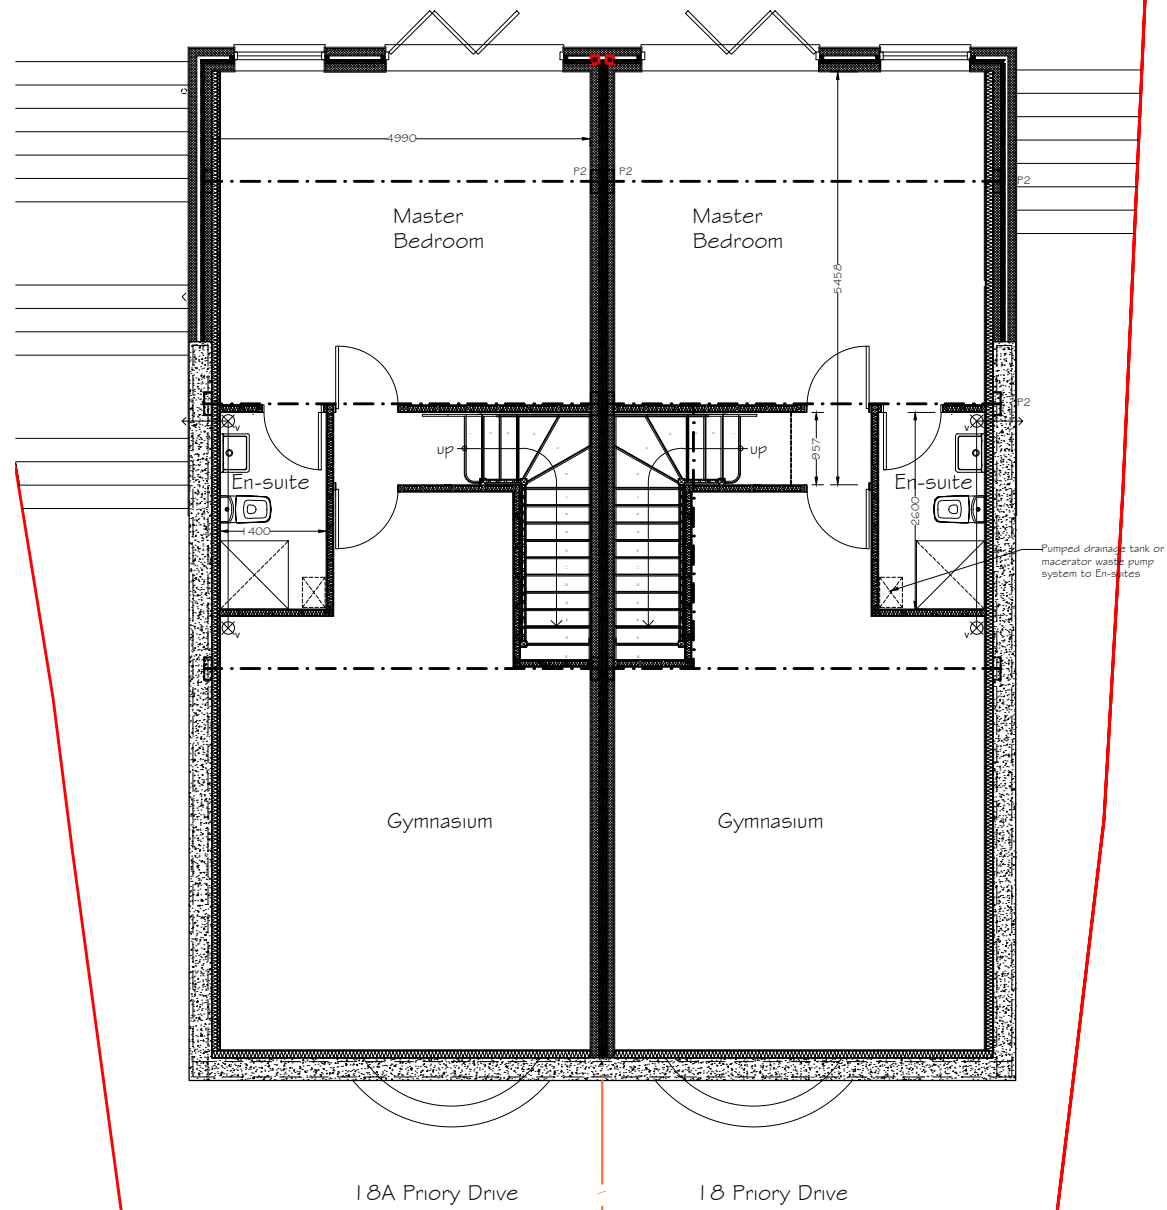


- This drawing is for Planning Application purposes only
- All critical dimensions to be verified on site.
- Any discrepancies are to be notified to pod LLP immediately.
- This document is copyright of pod LLP.
- For use for works to 16 Priory Drive only.

 

Existing Lower Ground Floor Plan

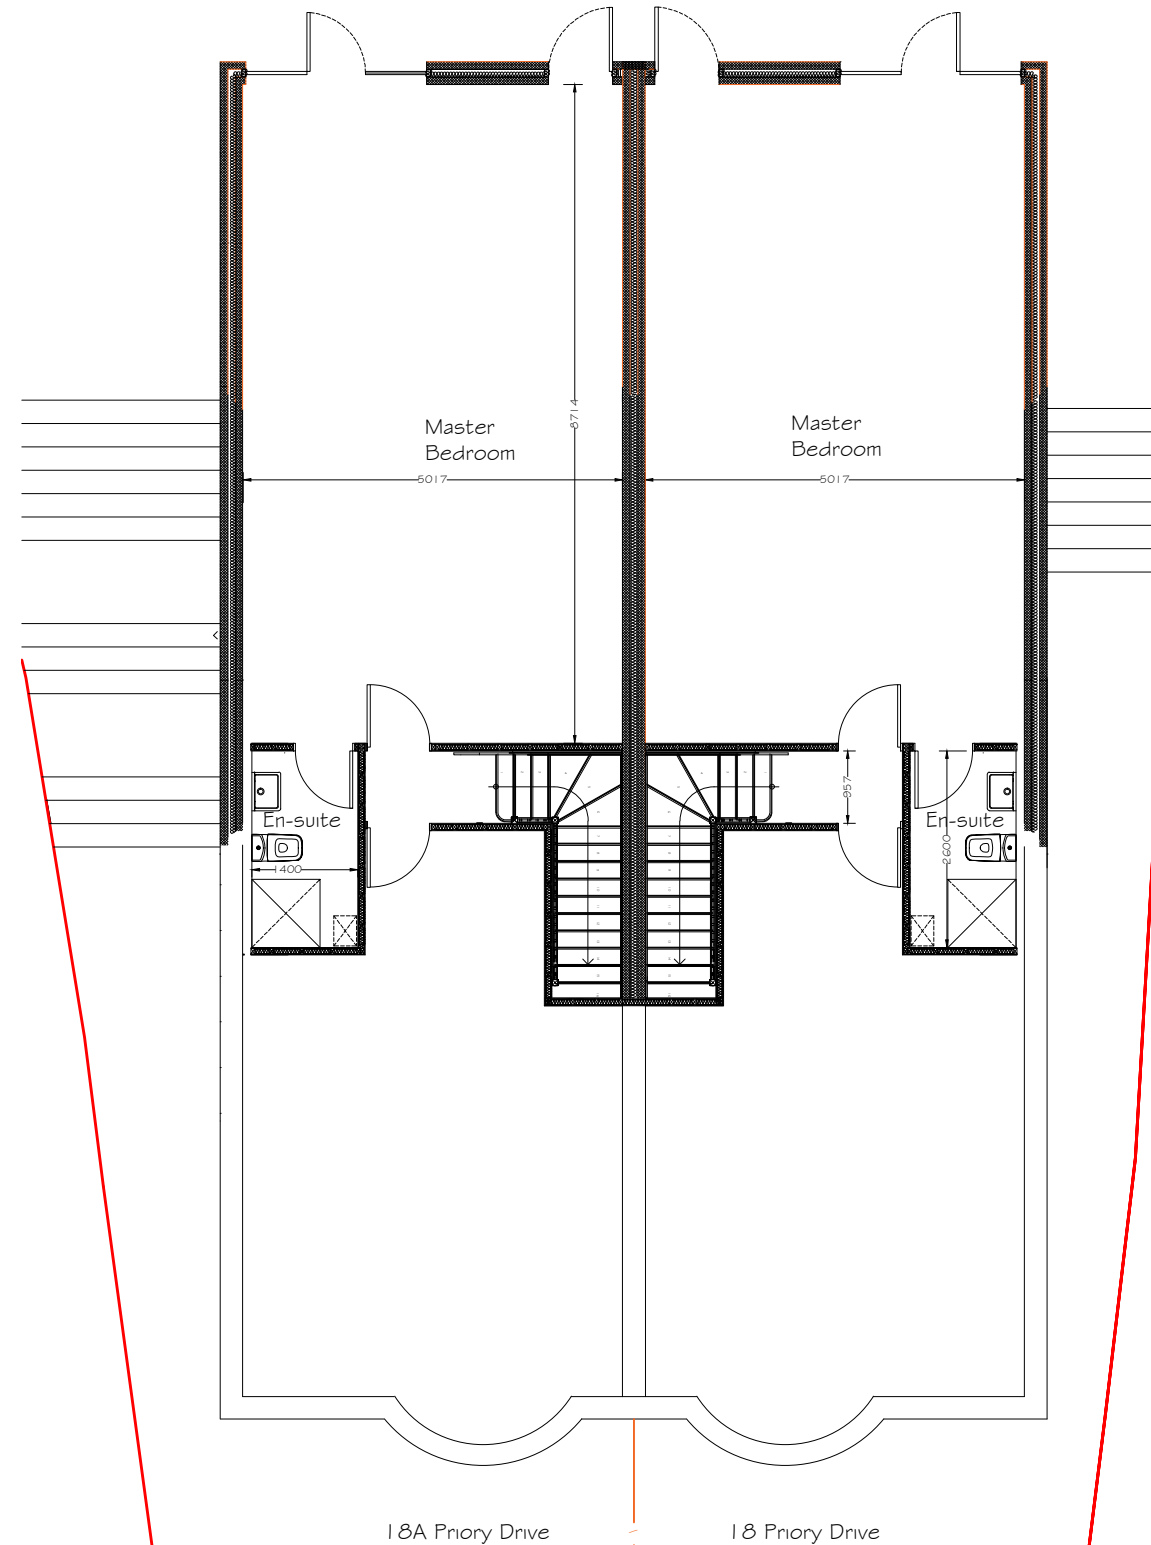

Proposed Lower Ground Floor Plan

Existing and proposed Lower Ground Floor Plans. Scale 1:100 @ A3

Ref:PA-18PD-LFP-01

18 Priory Drive  
London  
SE2 0PP

Client: N Papinigis

Drawn by: SH  
Date: October 2023

Podium Surveying LLP  
Unit 307  
The Biscuit Factory  
Drummond Road  
London  
SE16 4DG

Tel: 0203 142 6674  
Mob: 07753 496 220  
Email: sheer@podiumllp.com  
Web: www.podiumllp.com

