



NOTES

All dimensions must be checked on site and only scaled from this drawing for planning purposes only

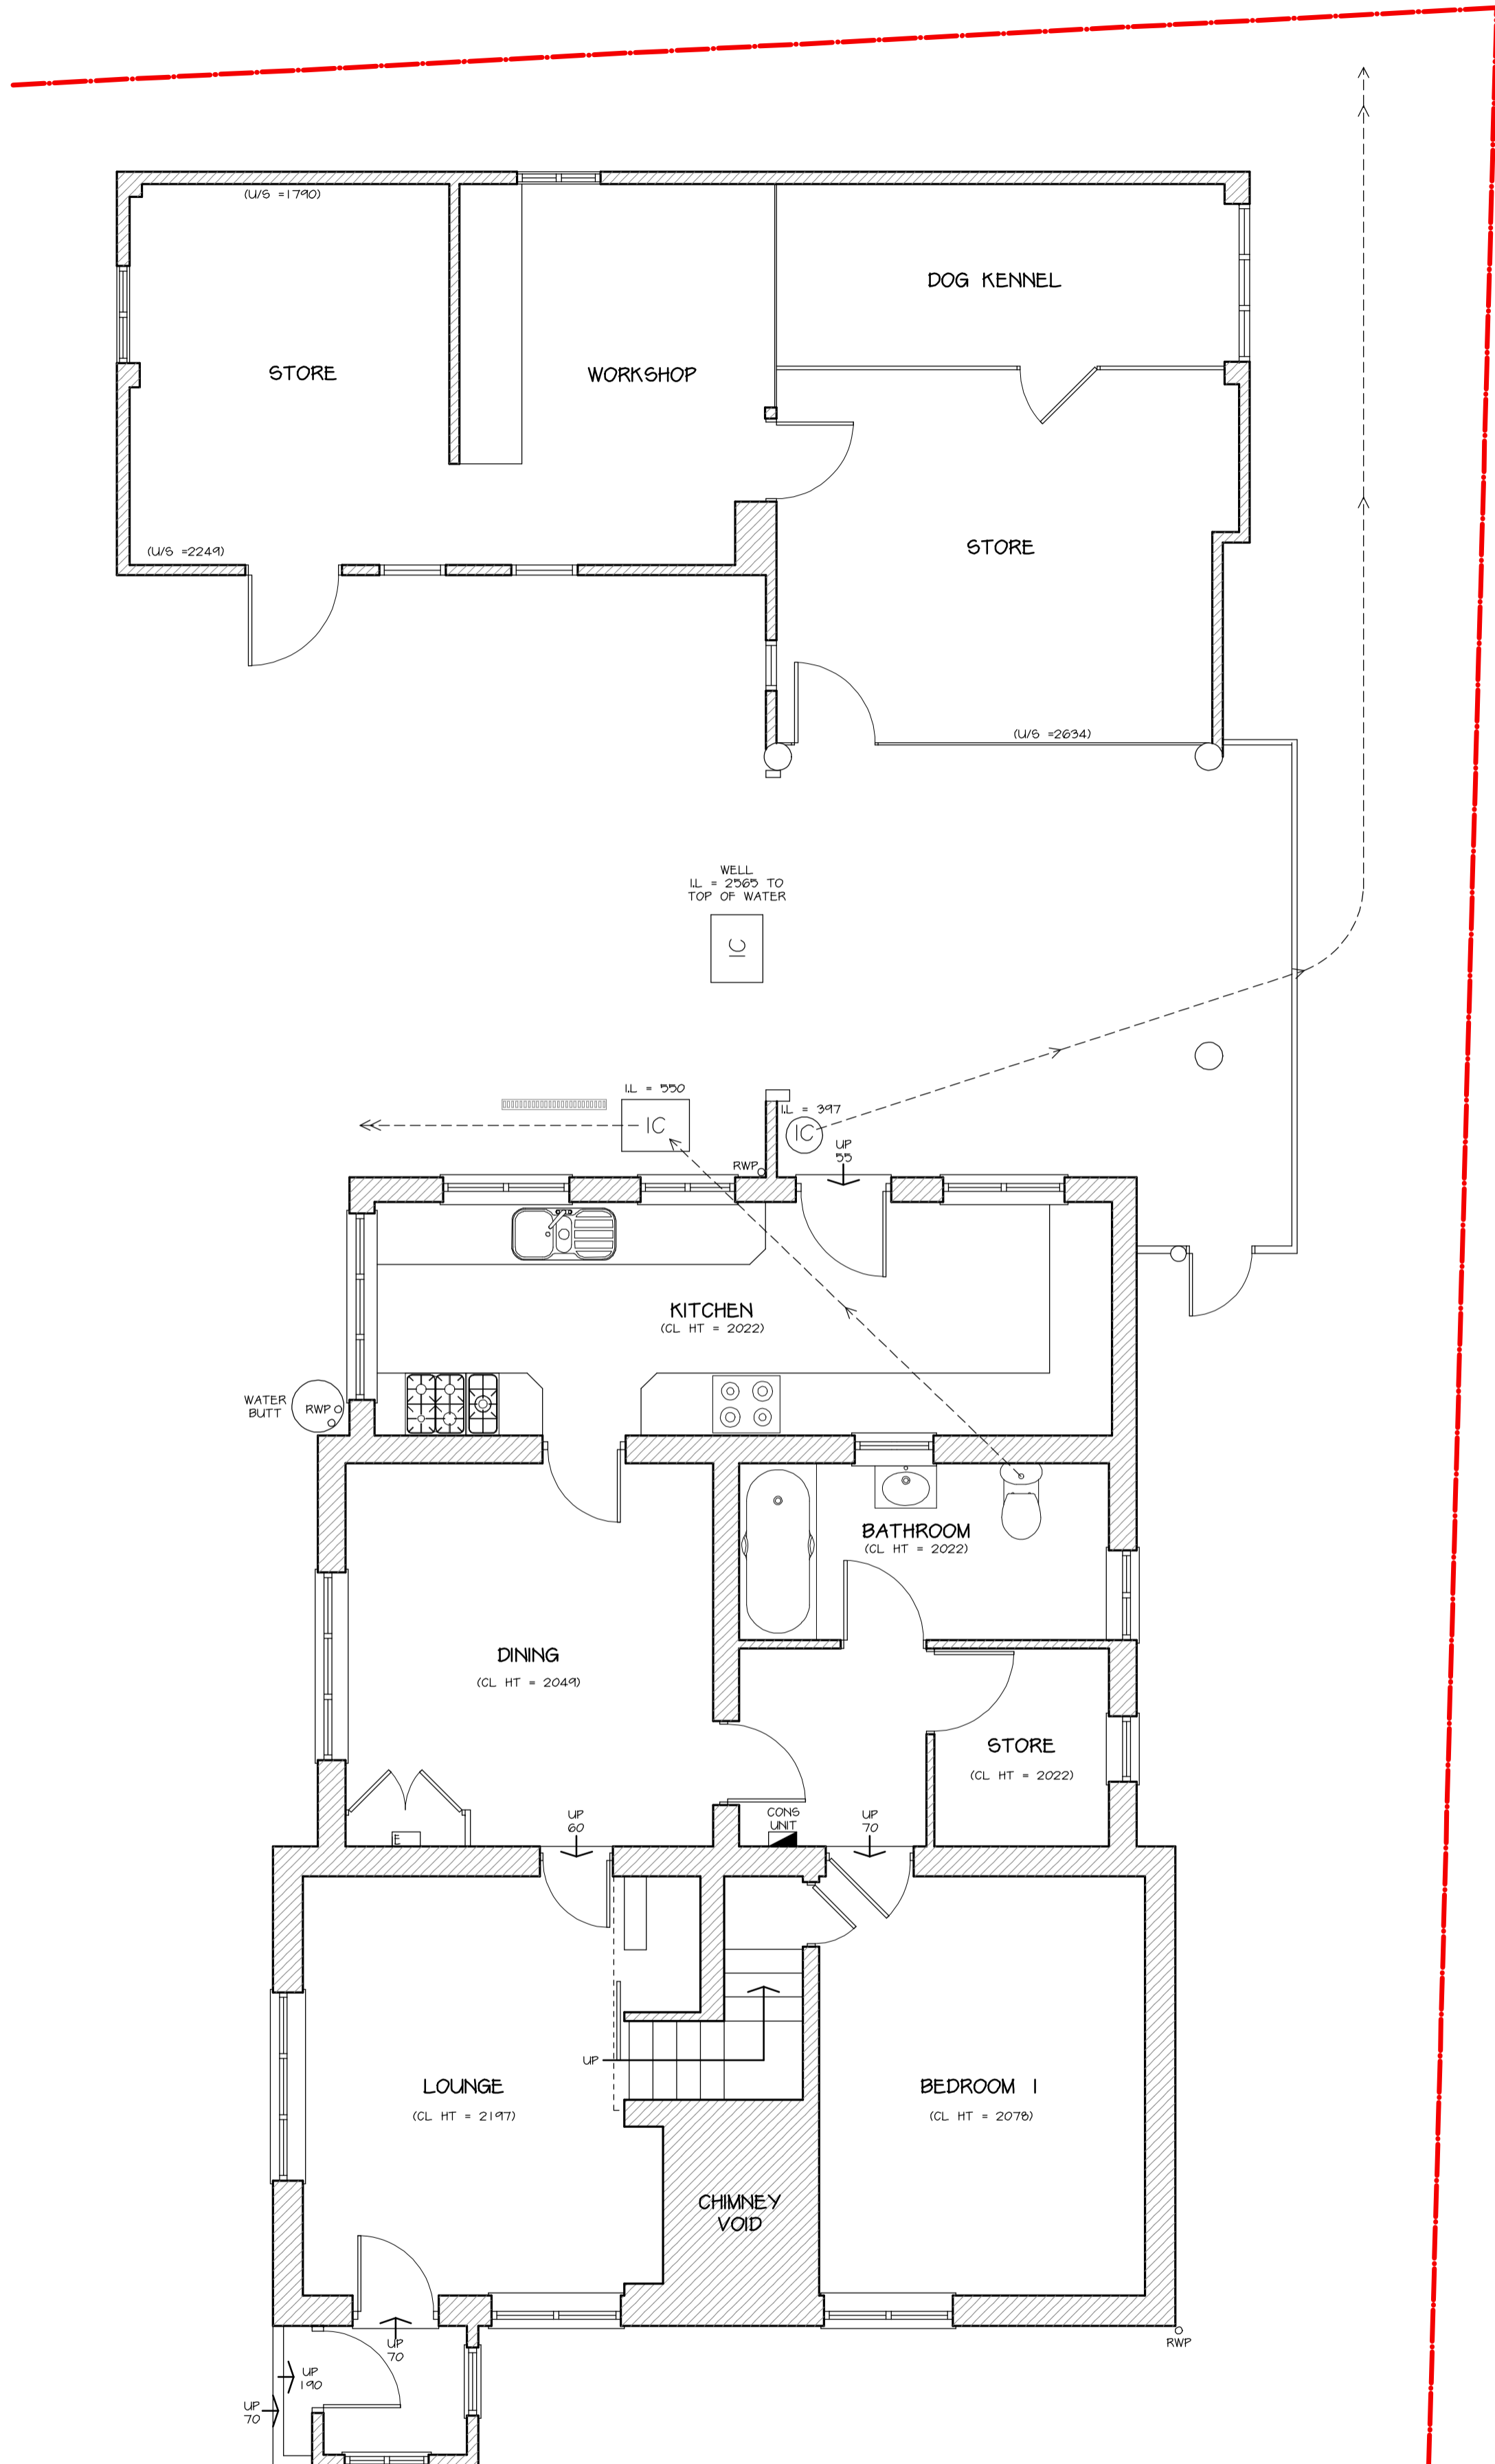

EXISTING GROUND FLOOR PLAN  
1:50

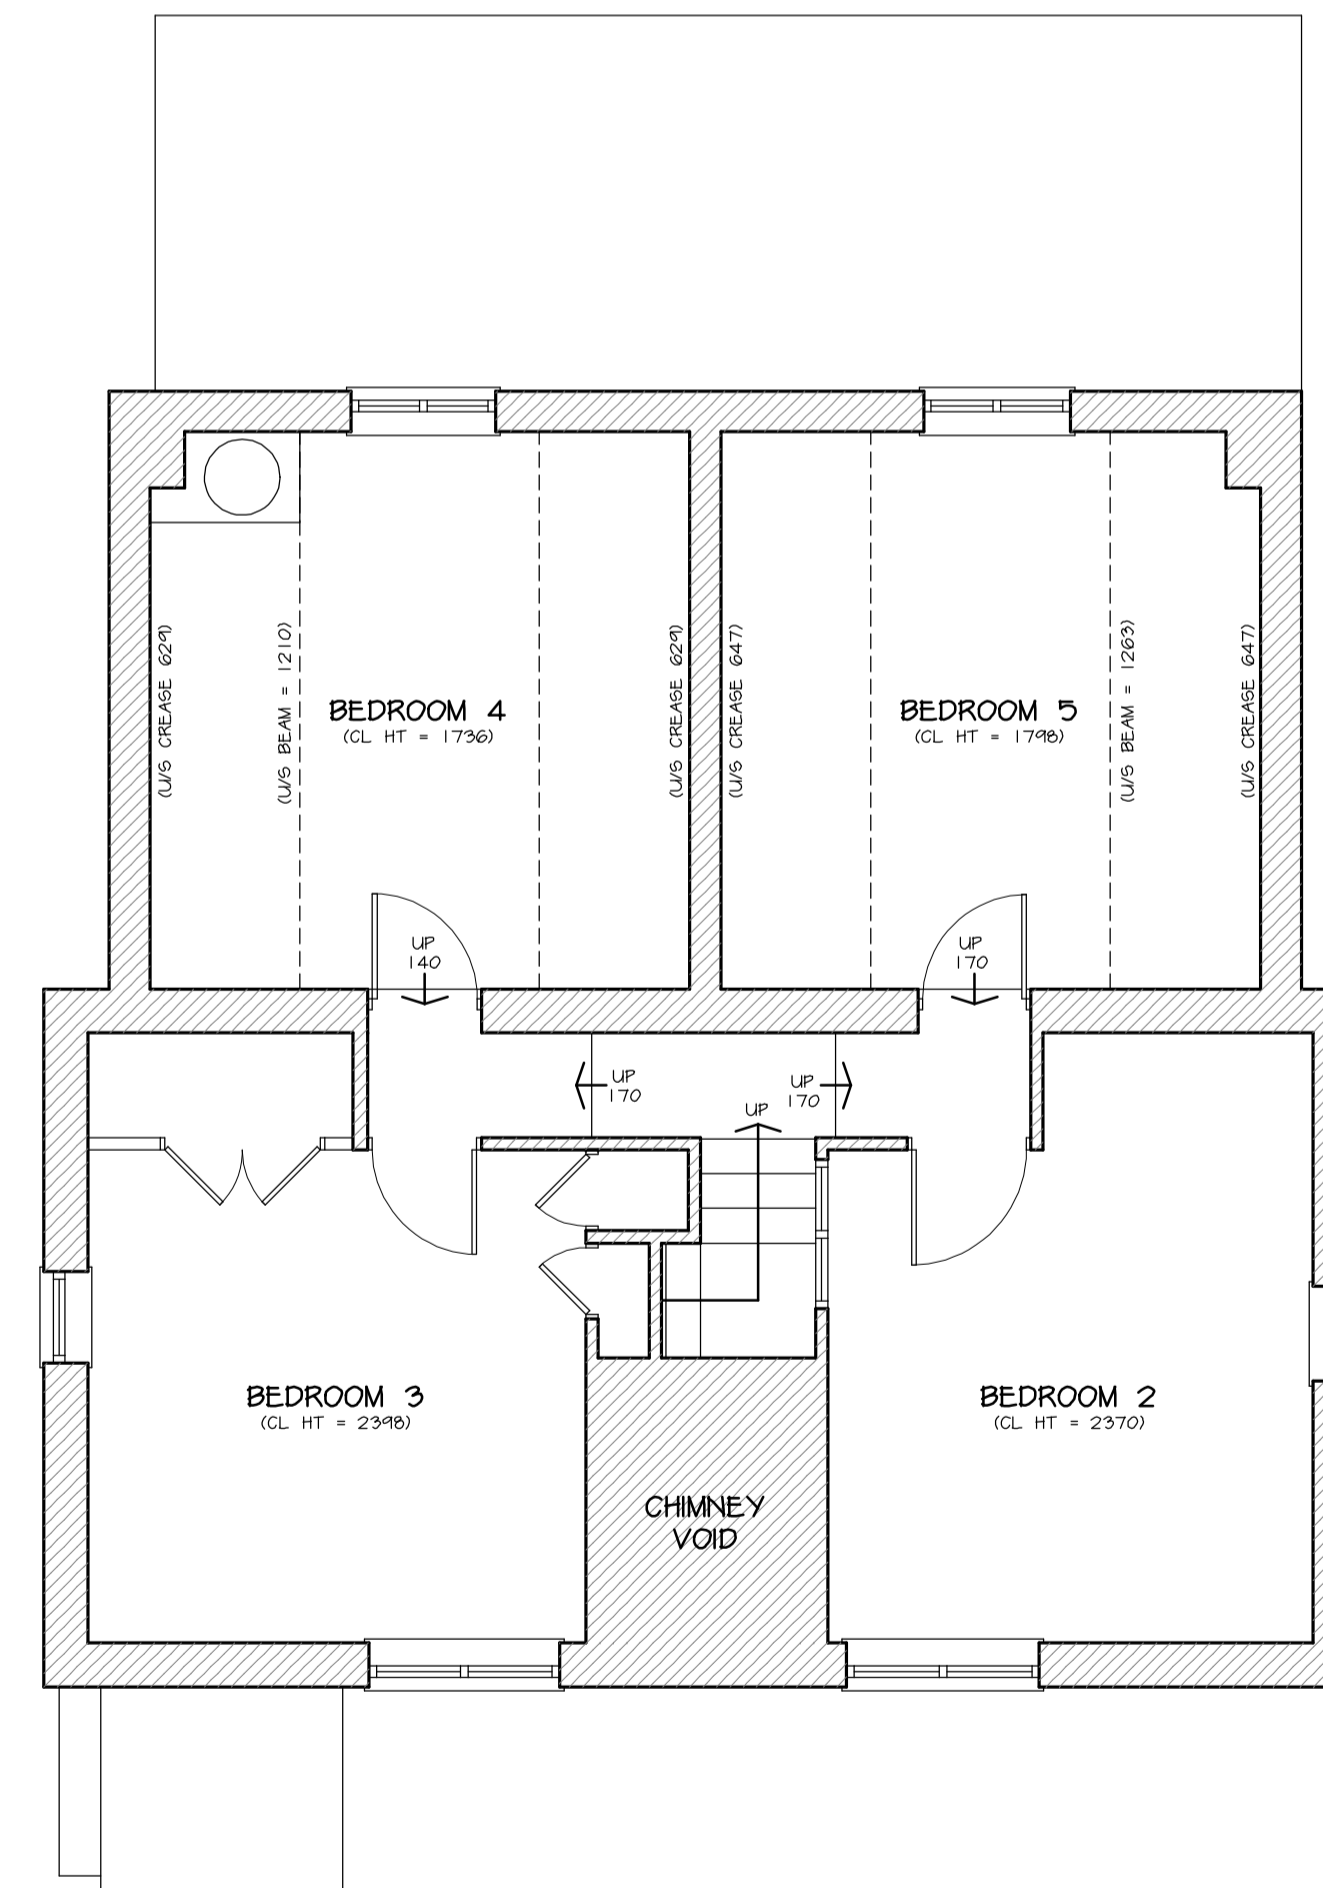

EXISTING FIRST FLOOR PLAN  
1:50

Date	Revisions

© copyright

Client  
MR & MRS HAGTON-COPELAND

Location  
GAMES KEEPERS COTTAGE  
BURTON ROAD  
WHITTINGTON  
LICHFIELD  
WS14 9NT

Proposal  
PROPOSED SINGLE STOREY  
REAR EXTENSION

Drawing Title  
EXISTING FLOOR PLANS

Scale  
1:50

Date  
JUL 2023

Drawn by  
MRP

Org No.  
J3520-205

Revision

**MAKING PLANS**  
architecture

Ivy Lodge, Twyford Road, Willington, Derby, DE65 6DE  
T/F 01283 703160 E info@makingplans-architecture.co.uk  
W www.makingplans-architecture.co.uk