

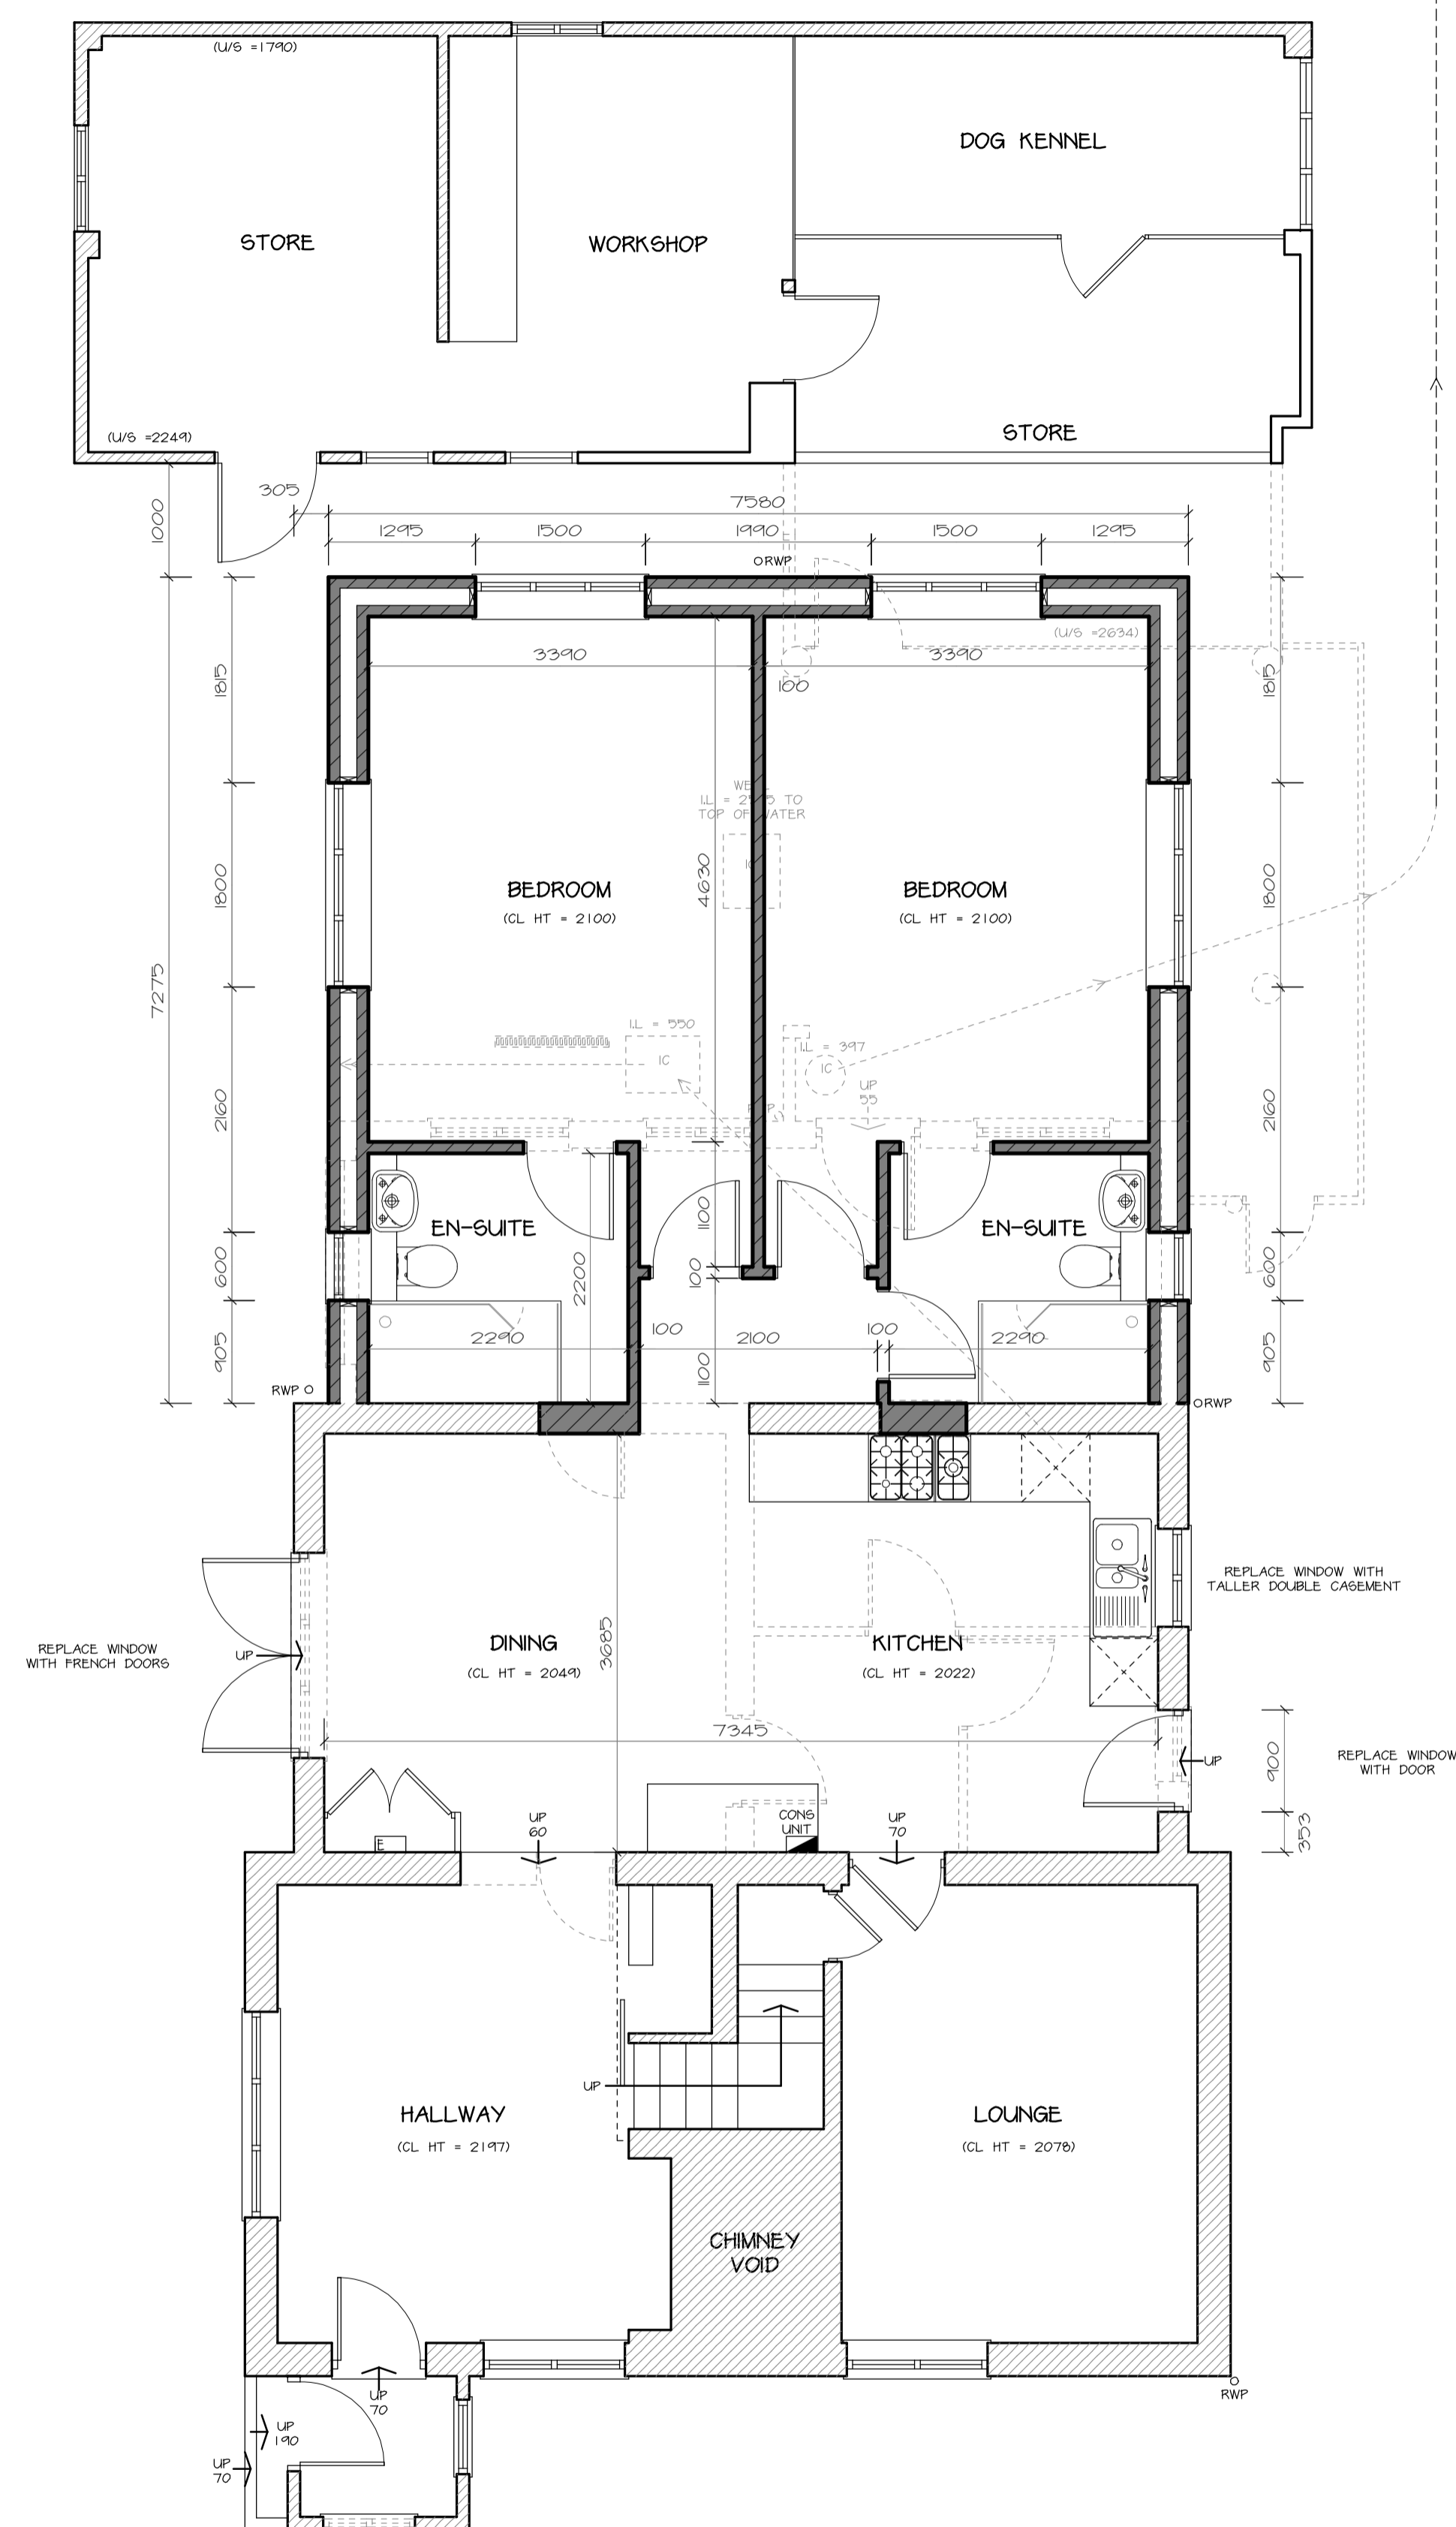


NOTES

All dimensions must be checked on site and only scaled from this drawing for planning purposes only

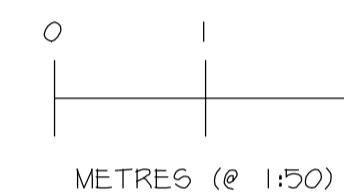

PROPOSED GROUND FLOOR PLAN
1:50

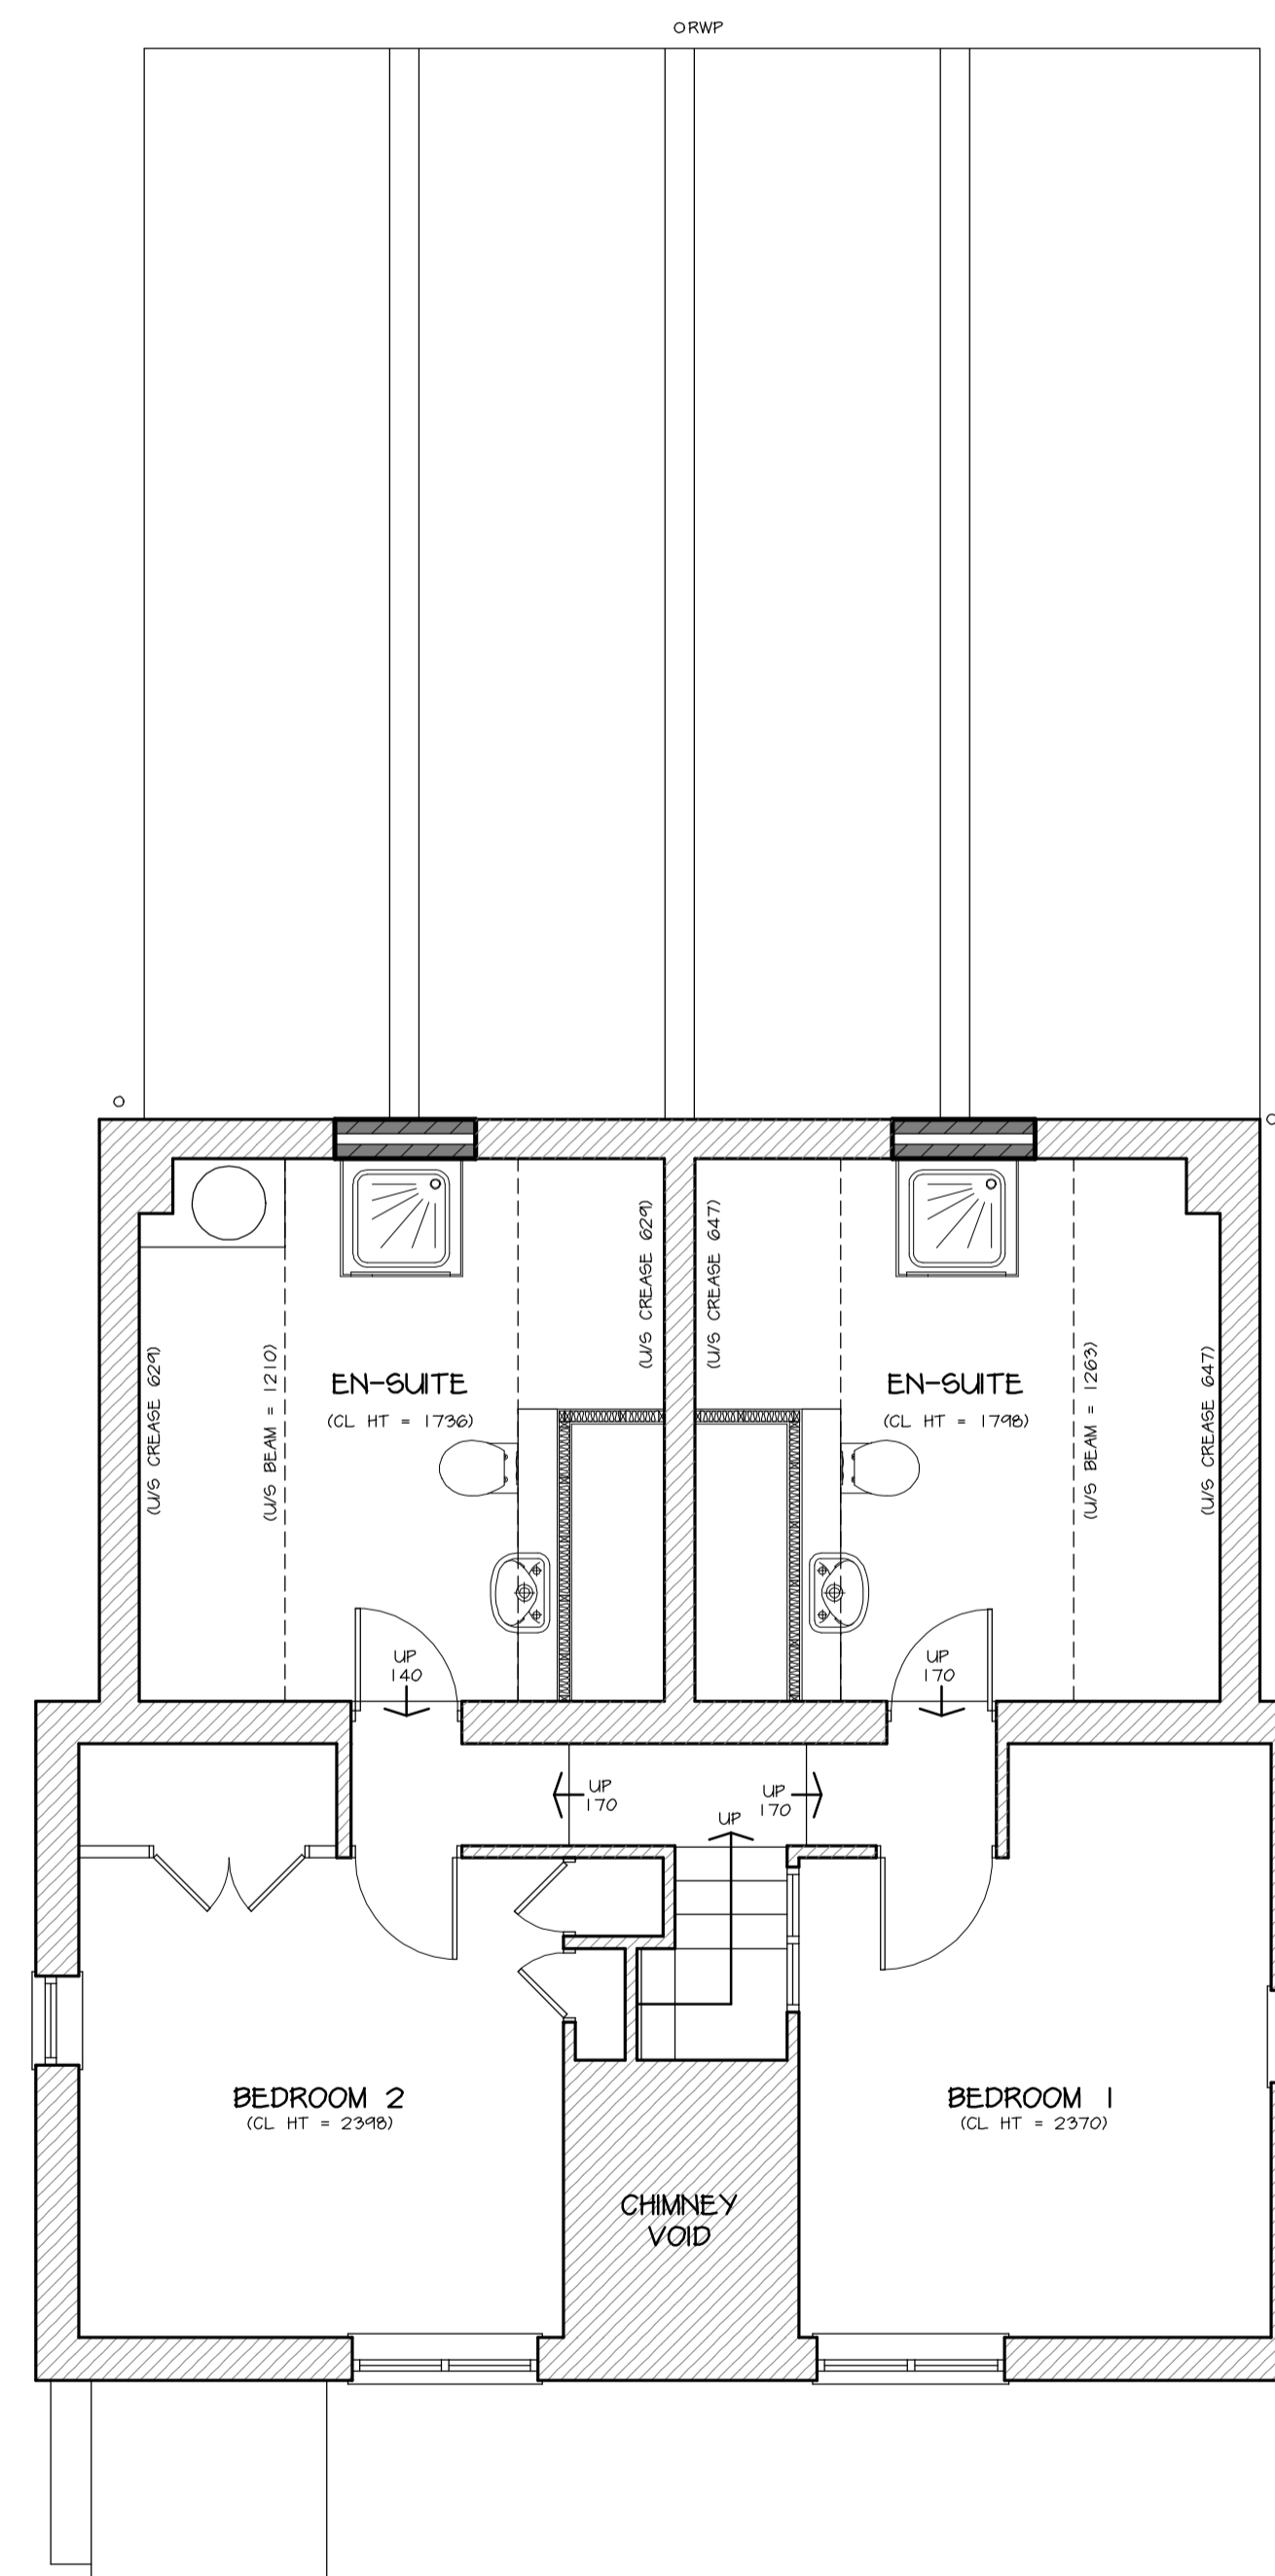

PROPOSED FIRST FLOOR PLAN
1:50

Date	Revisions

© copyright

Client
MR & MRS HAGTON-COPELAND

Location
GAMES KEEPERS COTTAGE
BURTON ROAD
WHITTINGTON
LICHFIELD
WS14 9NT

Proposal
PROPOSED SINGLE STOREY
REAR EXTENSION

Drawing Title
PROPOSED FLOOR PLANS

Scale
1:50

Date
JUL 2023

Drawn by
MRP

Org No.
J3520-207

Revision

MAKING PLANS
architecture

Ivy Lodge, Twyford Road, Willington, Derby, DE65 6DE
T/F 01283 703160 E info@makingplans-architecture.co.uk
W www.makingplans-architecture.co.uk