



**NOTES:-** RESPONSIBILITY IS NOT ACCEPTED FOR ERRORS MADE BY OTHERS IN SCALING FROM THIS DRAWING. ALL CONSTRUCTION INFORMATION SHOULD BE TAKEN FROM FIGURED DIMENSIONS ONLY. ALL DIMENSIONS ARE IN MILLIMETERS

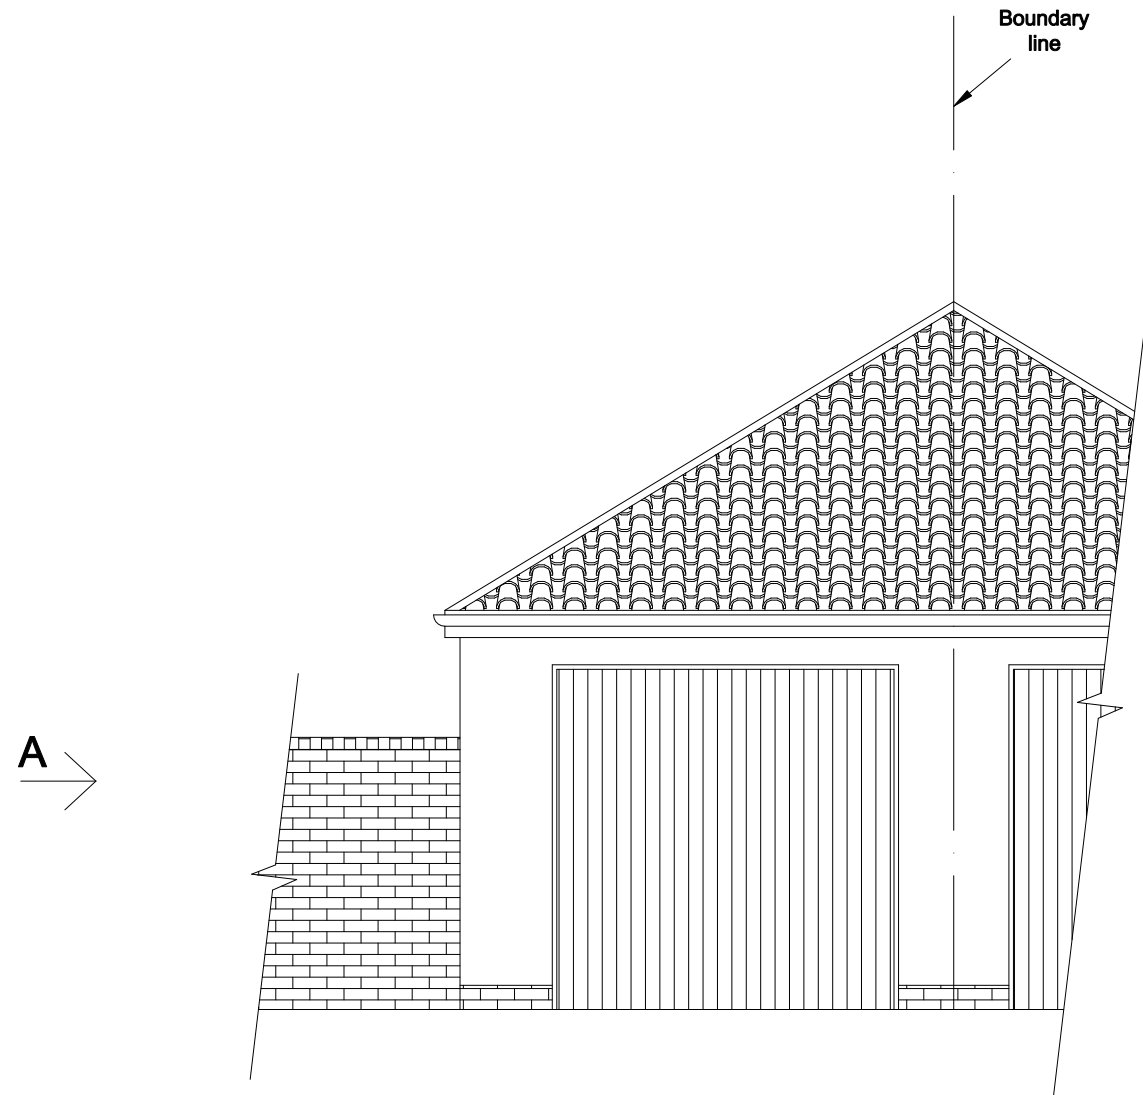

Front Elevation - Existing

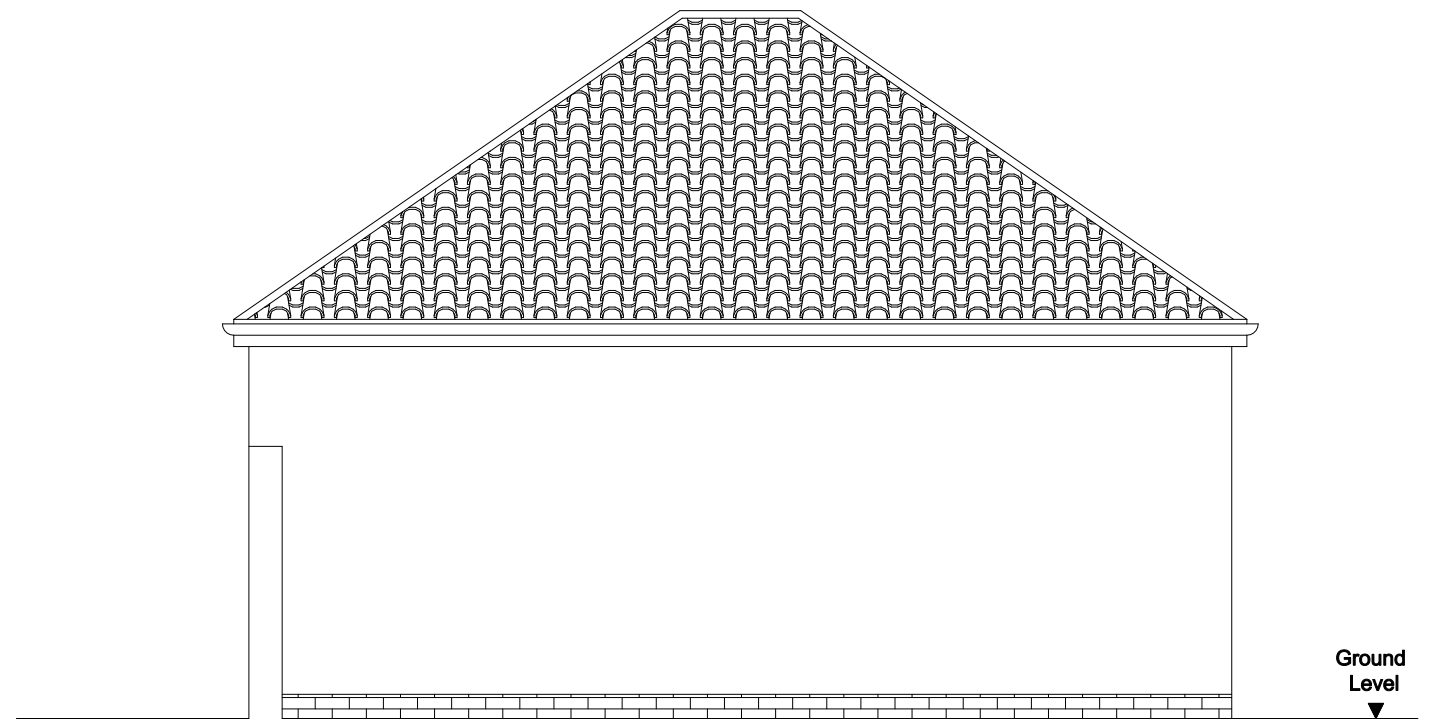

View A - Existing

**Clifton Design (Bristol)**  
**17 Lower Redland Road**  
**Redland**  
**Bristol**  
**BS6 6TB**  
**0117 973 6000**

Rev:	Description of Changes:
-	-

Drawn:	Date:
-	-

**Client:**  
**Mr A Kite**

**Address:**  
**88 Paper Mill Gardens, Portishead**

**Postcode:**  
**BS20 7QX**

**Date:**  
**Nov 2023**

**Drawing Title:**  
**Garage Elevations - Existing**

**Drawing No:** **88/PMG/P/03/P**

**Drawn:** **D.H** **Option:** - **Rev:** -

**1:50 @ A3**

