


NOTES:- RESPONSIBILITY IS NOT ACCEPTED FOR ERRORS MADE BY OTHERS IN SCALING FROM THIS DRAWING. ALL CONSTRUCTION INFORMATION SHOULD BE TAKEN FROM FIGURED DIMENSIONS ONLY. ALL DIMENSIONS ARE IN MILLIMETERS

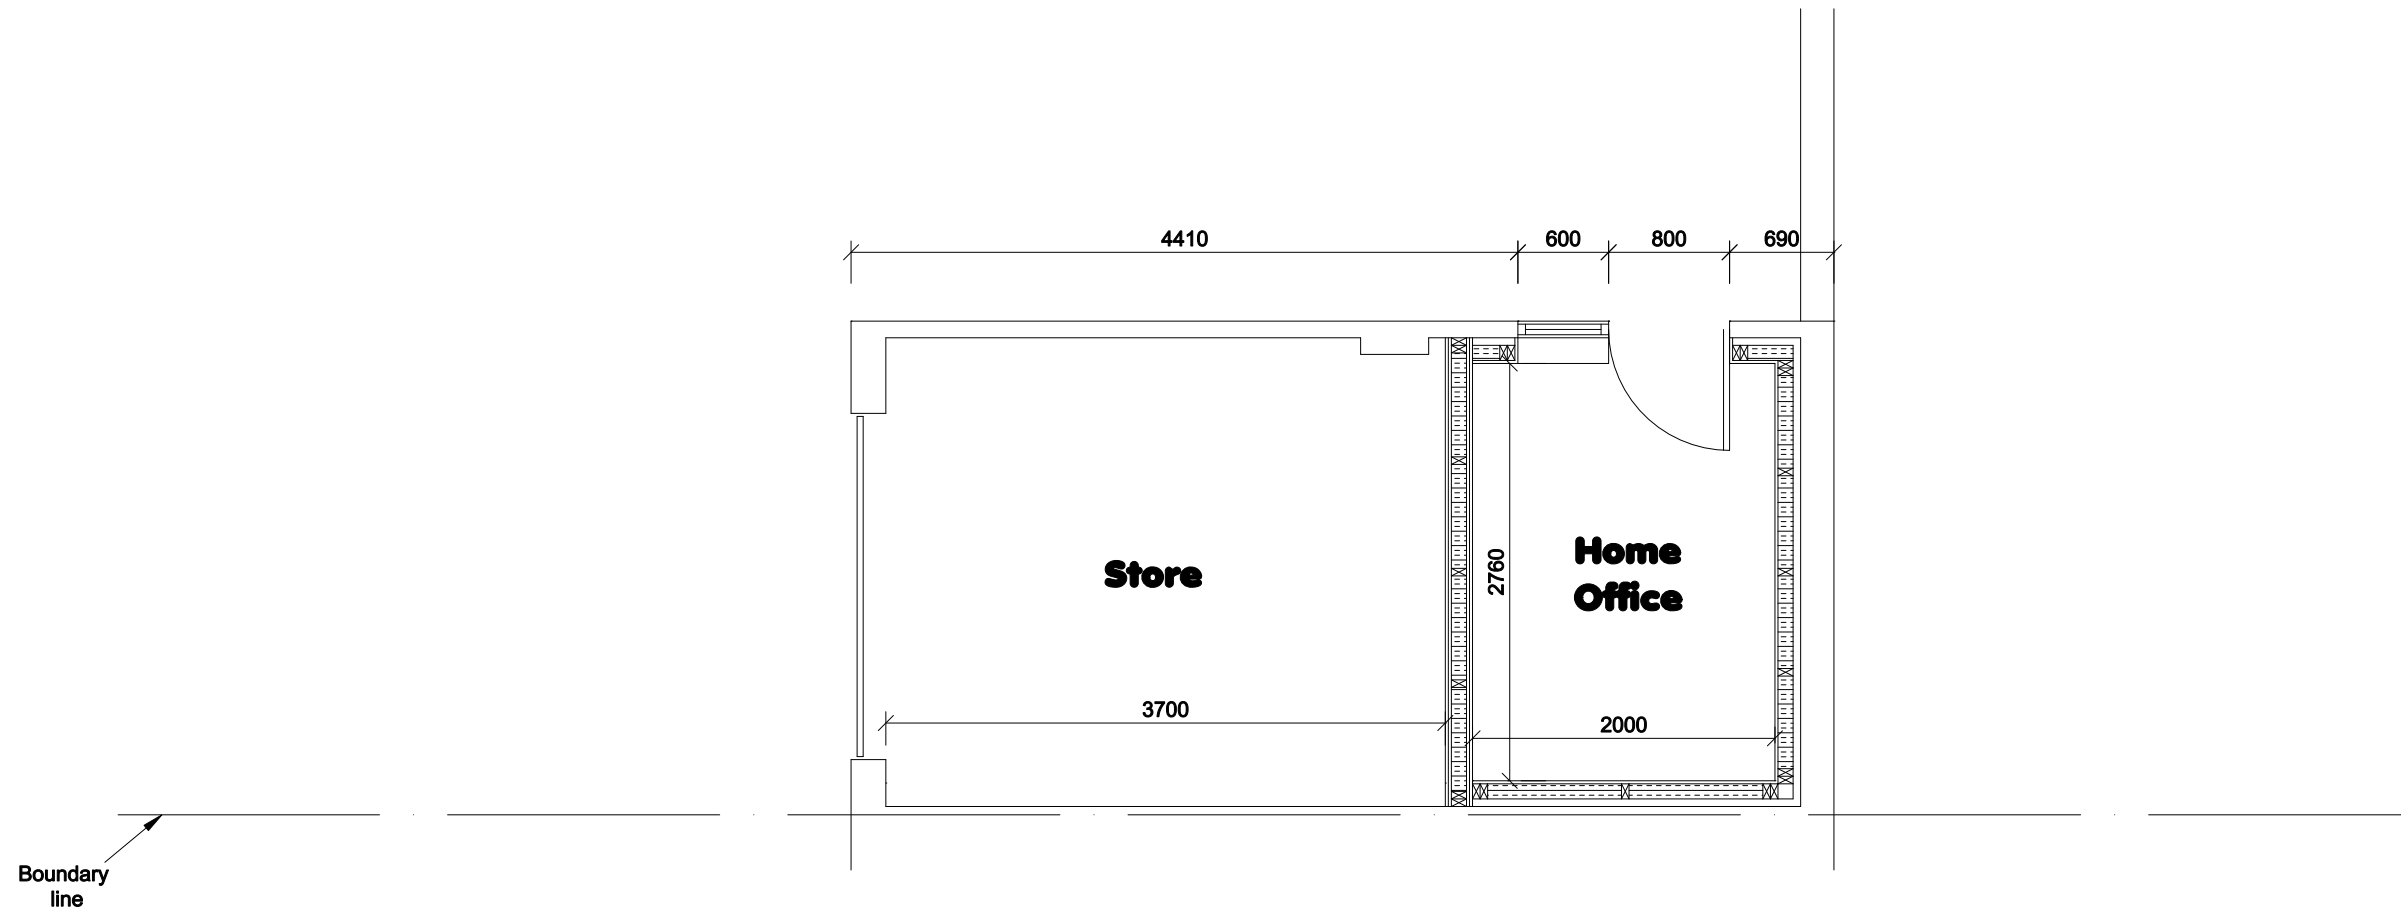

Clifton Design (Bristol) 17 Lower Redland Road Redland Bristol BS6 6TB 0117 973 6000	Rev:	Description of Changes:	Drawn:	Date:	Client:	Postcode:	Drawing Title:		
	-	-	-	-	Mr A Kite	BS20 7QX	Ground Floor Plan - Proposed		
	1:50 @ A3					Address:	Date:	Drawing No: 88/PMG/P/02/P	
					88 Paper Mill Gardens, Portishead	Nov 2023	Drawn: D.H	Option: -	Rev: -