



NOTES:- RESPONSIBILITY IS NOT ACCEPTED FOR ERRORS MADE BY OTHERS IN SCALING FROM THIS DRAWING. ALL CONSTRUCTION INFORMATION SHOULD BE TAKEN FROM FIGURED DIMENSIONS ONLY. ALL DIMENSIONS ARE IN MILLIMETERS

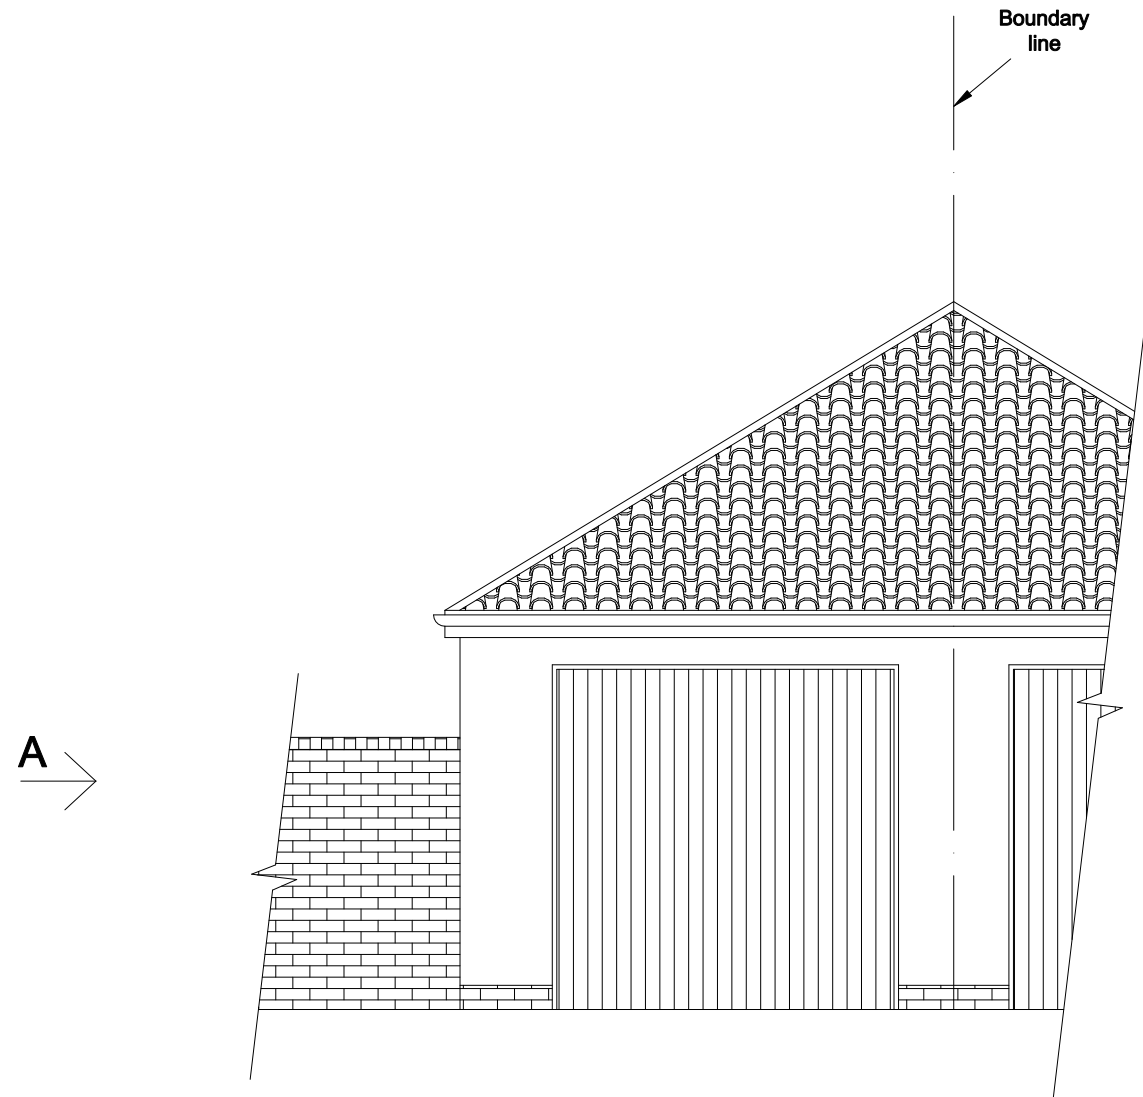

Front Elevation - Proposed
(no change)

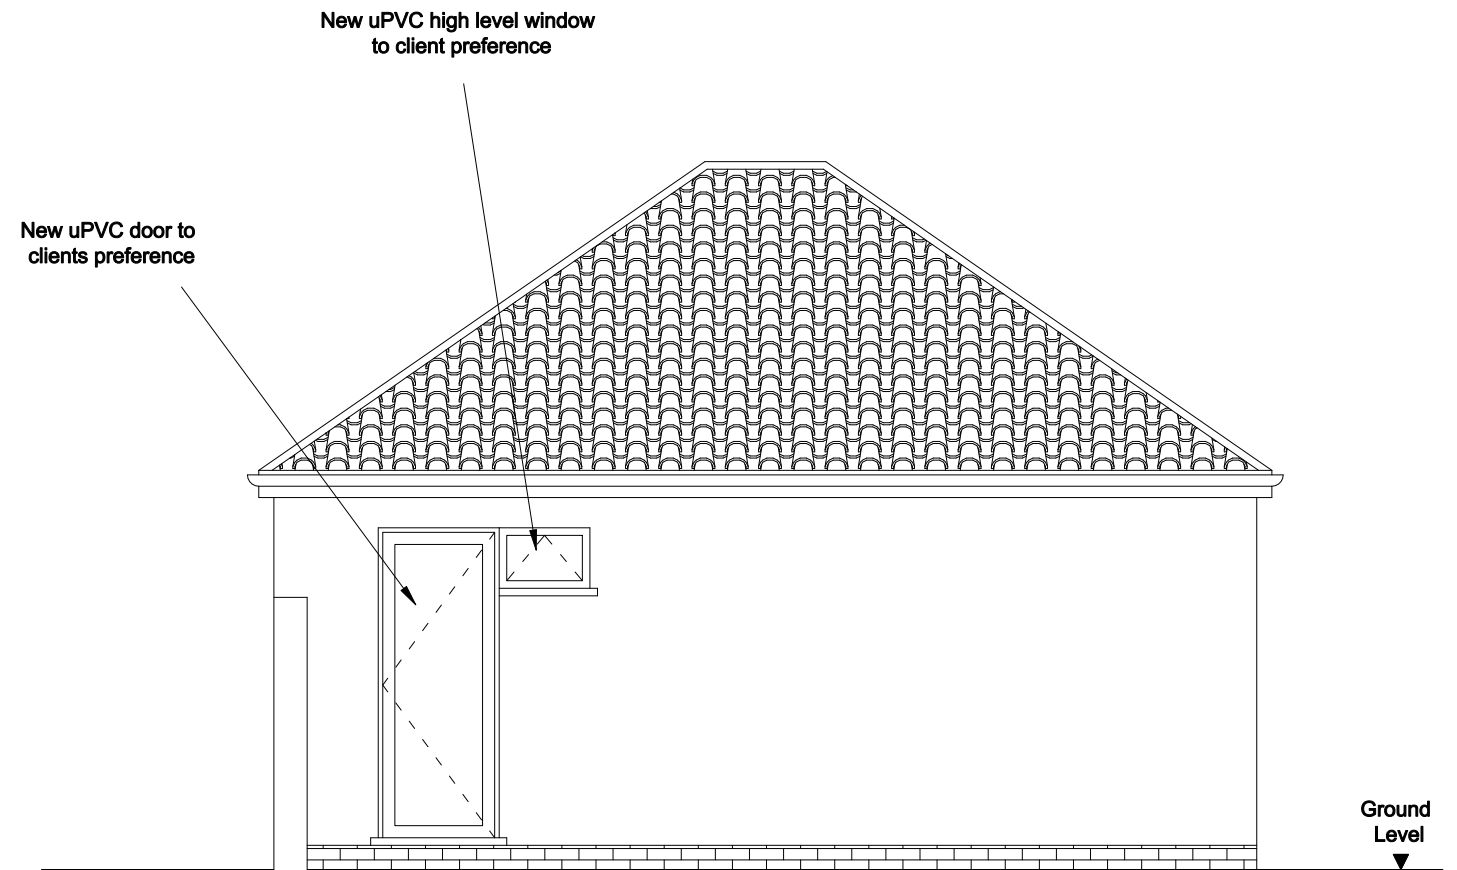

View A - Proposed

Clifton Design (Bristol)
17 Lower Redland Road
Redland
Bristol
BS6 6TB
0117 973 6000

Rev:	Description of Changes:
-	-

Drawn:	Date:
-	-

Client:
Mr A Kite

Address:
88 Paper Mill Gardens, Portishead

Postcode:
BS20 7QX

Date:
Nov 2023

Drawing Title:
Garage Elevations - Proposed

Drawing No: **88/PMG/P/04/P**

Drawn: **D.H** Option: - Rev: -

1:50 @ A3

