



Proposed Rear Elevation



Proposed Side Elevation

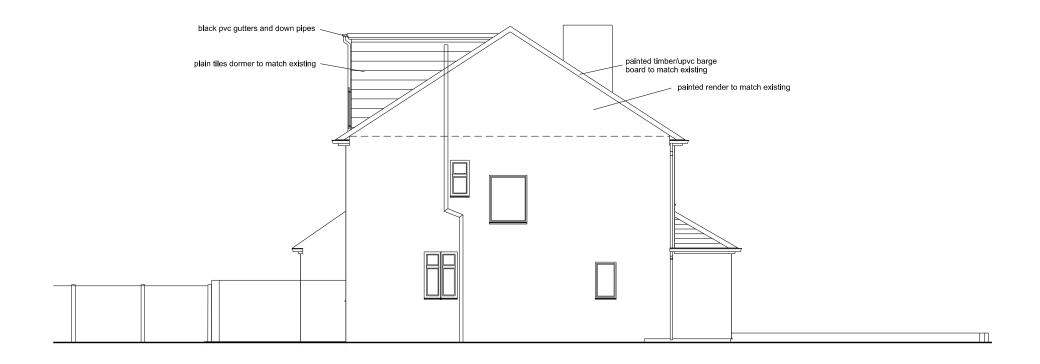

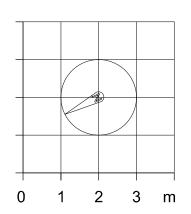

Revision

Project Title 67 Bittacy Rise Mill Hill NW7 2HH

Drawing Title

Loft Conversion

Proposed Rear and Side Elevations

Client Mr Adam Laraqui

Scale 1:100@A3

Date Dec 2023

Drg. No. 0613_102_L102

Notes

All dimensions must be checked and NEO Architects are to be informed of any discrepancies prior to construction. This drawing and any of the details therin remain the copyright of NEO Architects.

NEO Architects 105a Park Road New Barnet EN4 9QR

Phone +44 (0) 20 33040480 Mobile 07802 237666

michael@neoarchitects.co.uk