




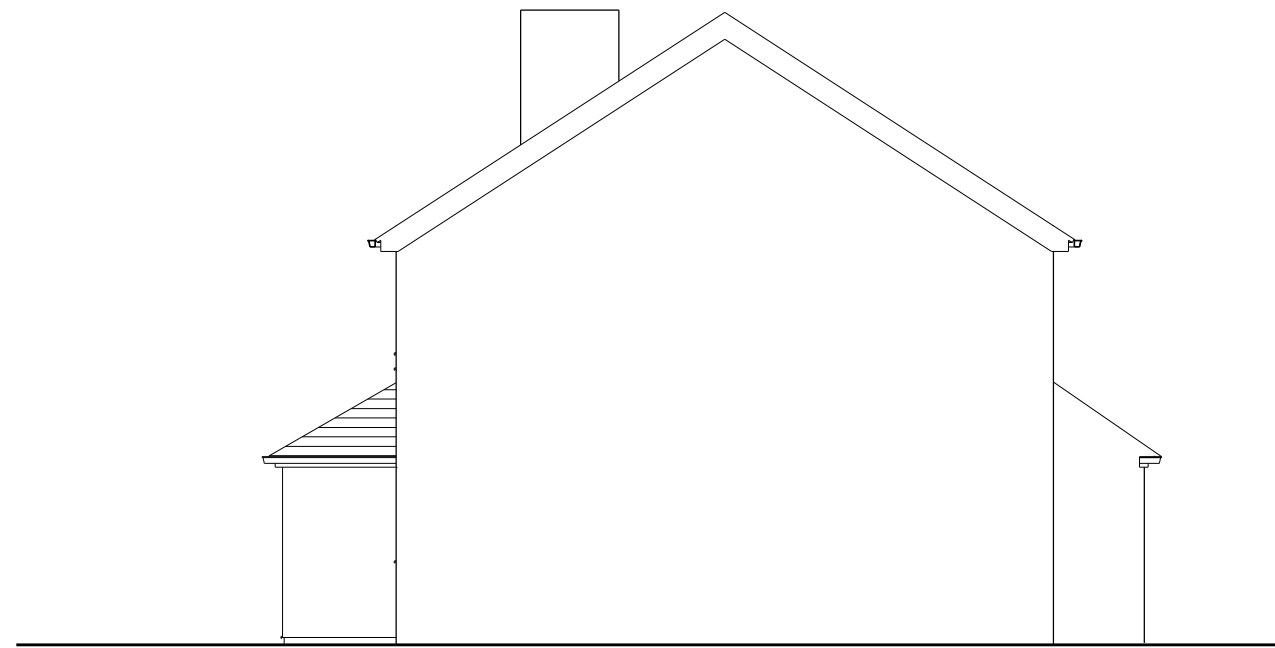


Existing Front Elevation

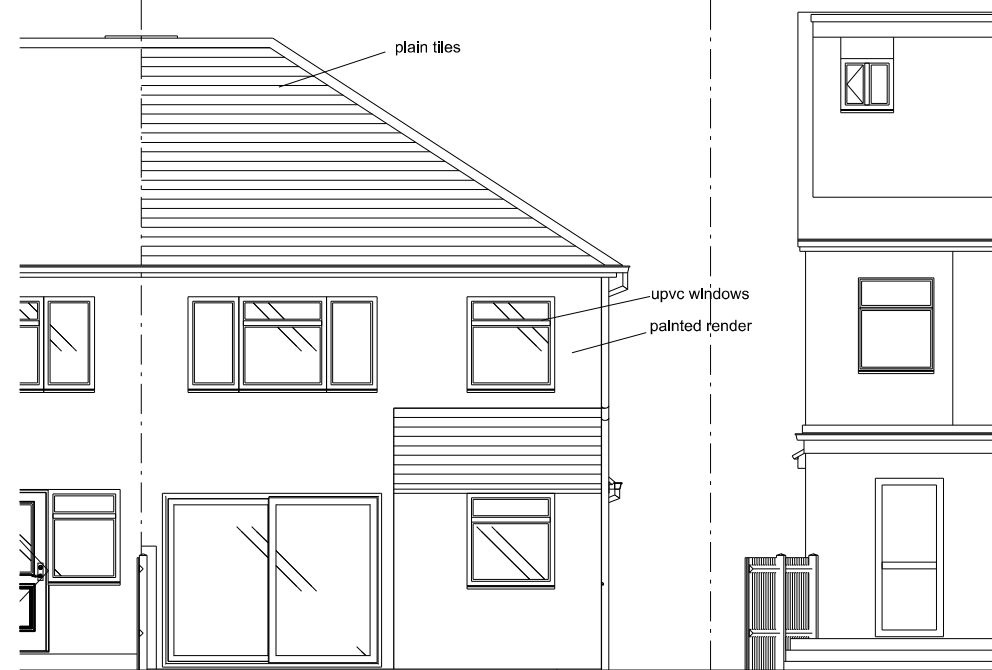

Existing Side Elevation

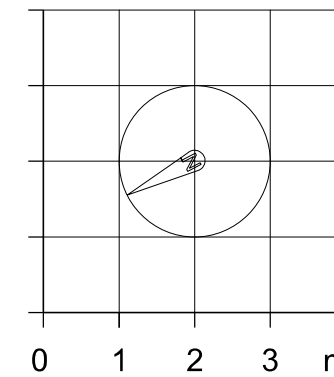

Existing Rear Elevation

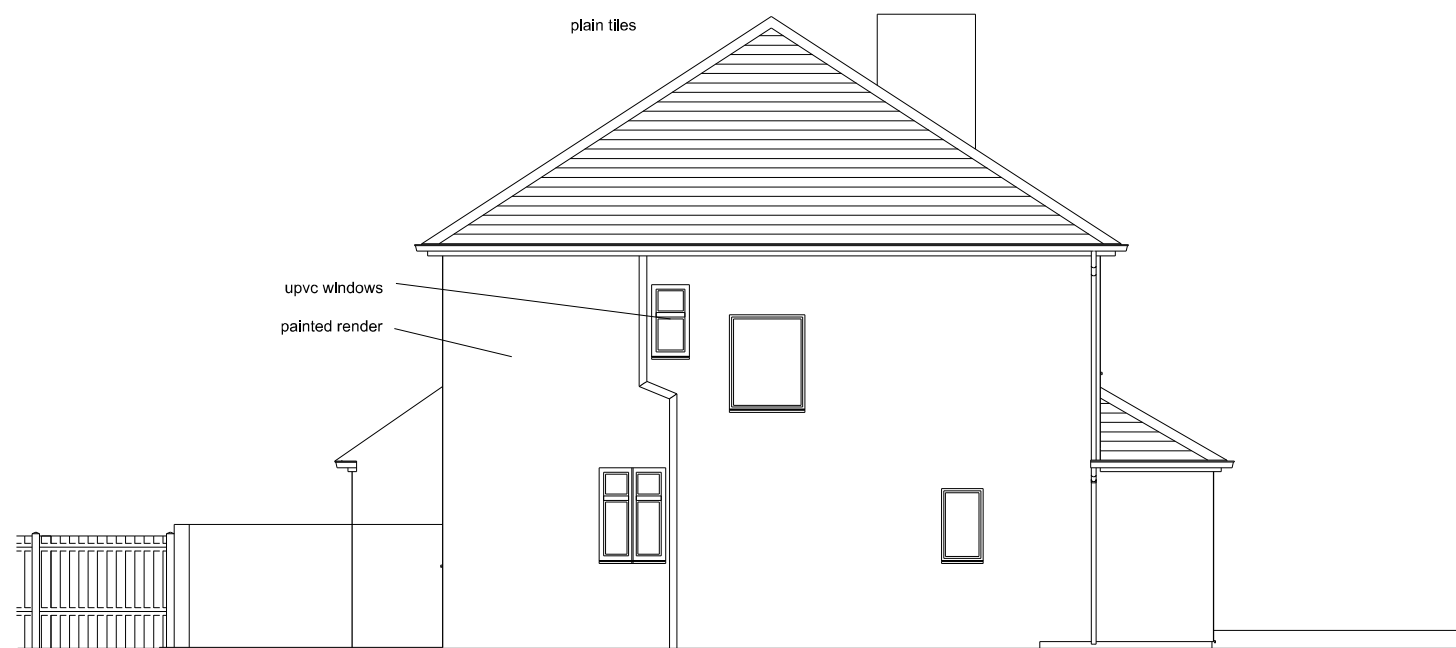

Existing Side Elevation

Revision

Project Title
67 Bittacy Rise
Mill Hill
NW7 2HH

Drawing Title

Existing Elevations

Client
Mr Adam Laraqui

Scale
1:100@A3

Date
Dec 2023

Drg. No.
0613_98_201

Notes

All dimensions must be checked and NEO Architects are to be informed of any discrepancies prior to construction. This drawing and any of the details therein remain the copyright of NEO Architects.

NEO Architects
105a Park Road
New Barnet
EN4 9QR

Phone +44 (0) 20 33040480
Mobile 07802 237666

michael@neoarchitects.co.uk