




GROUND FLOOR PLAN

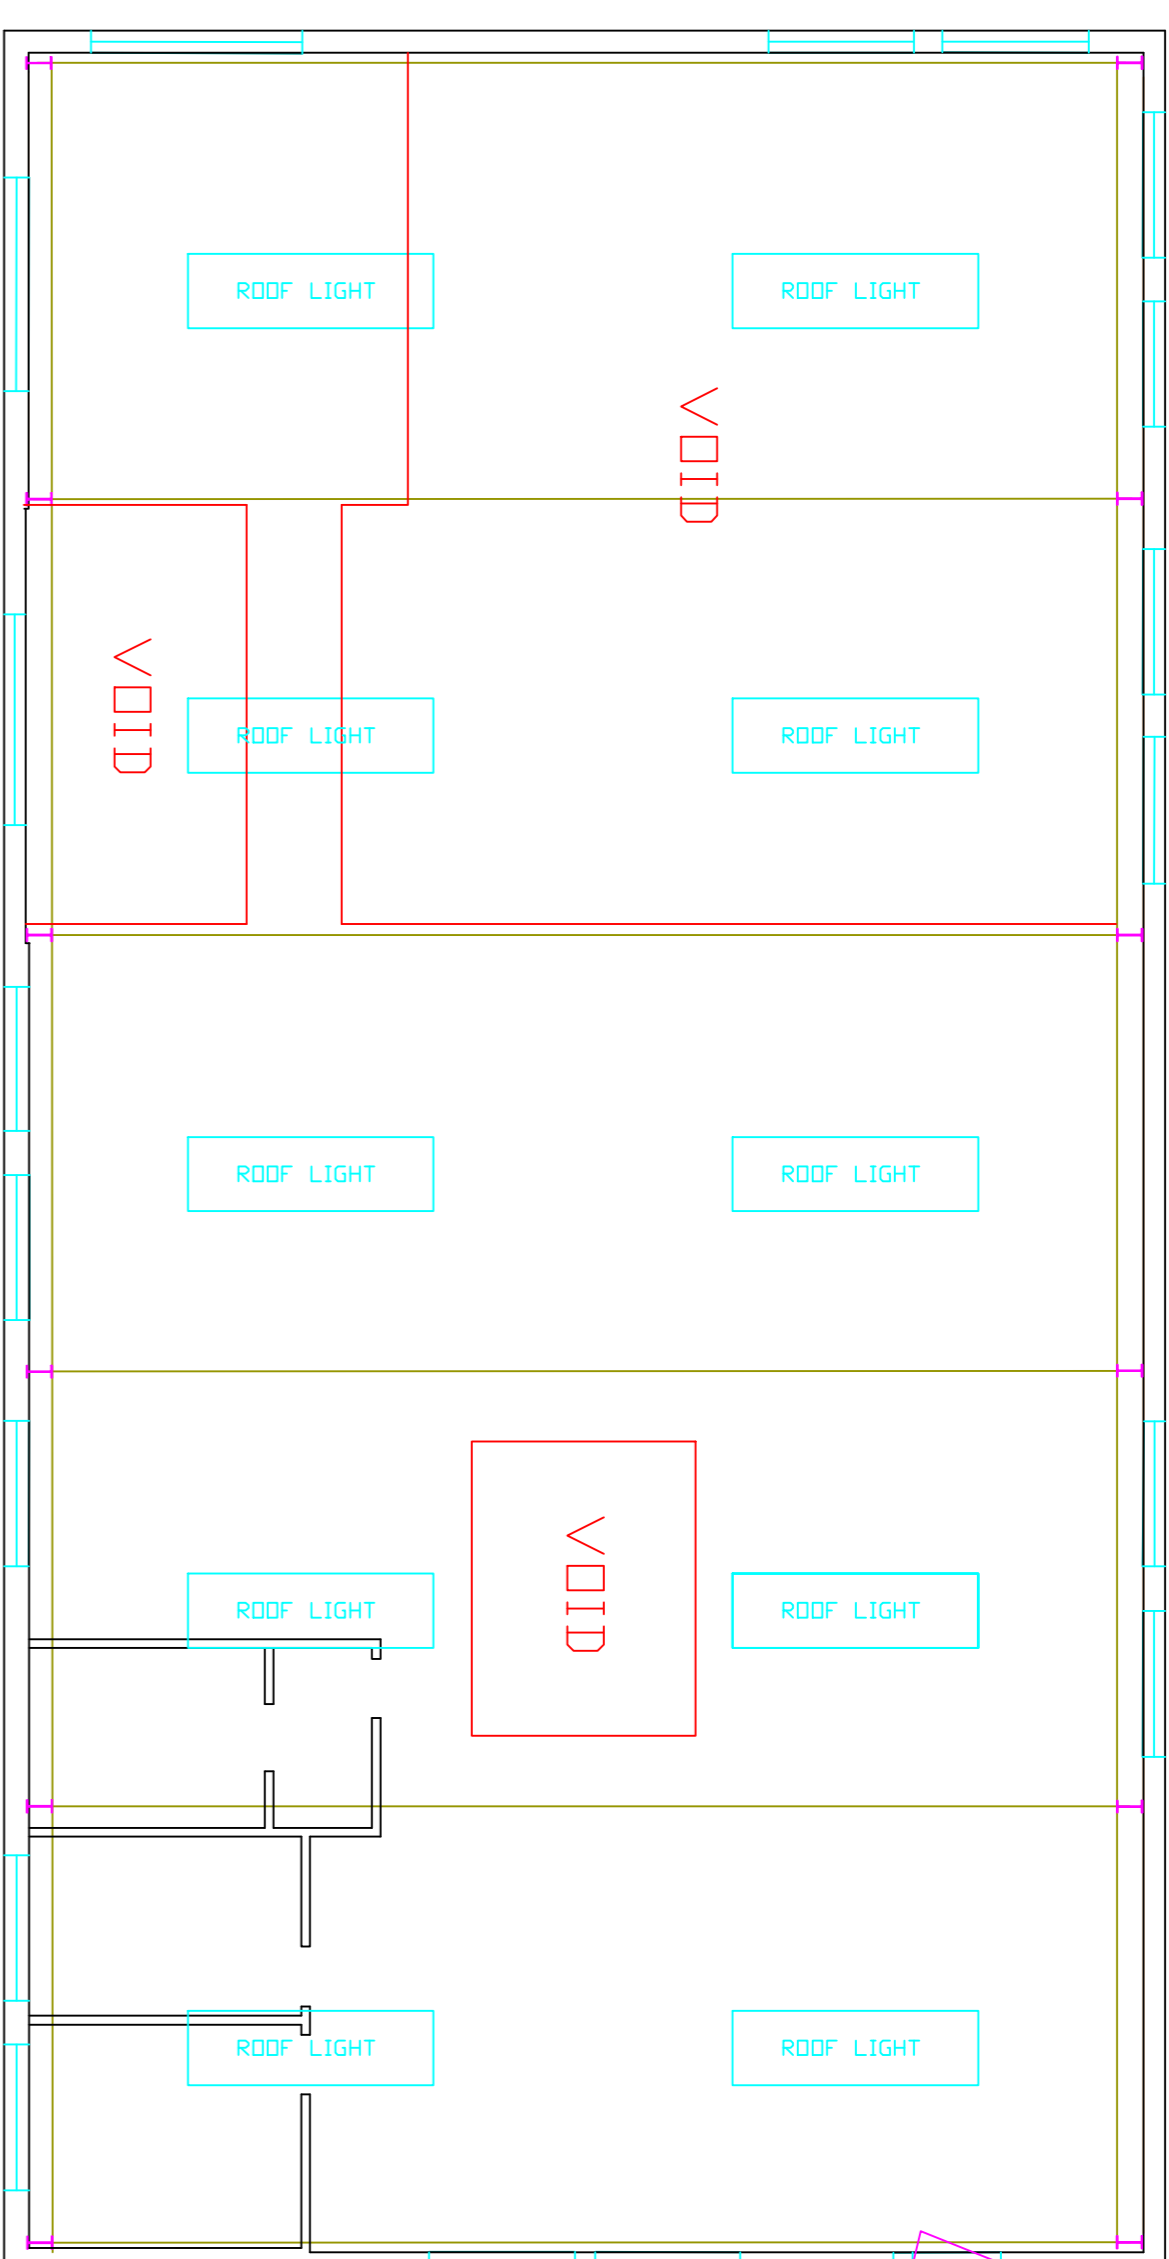


FIRST FLOOR PLAN

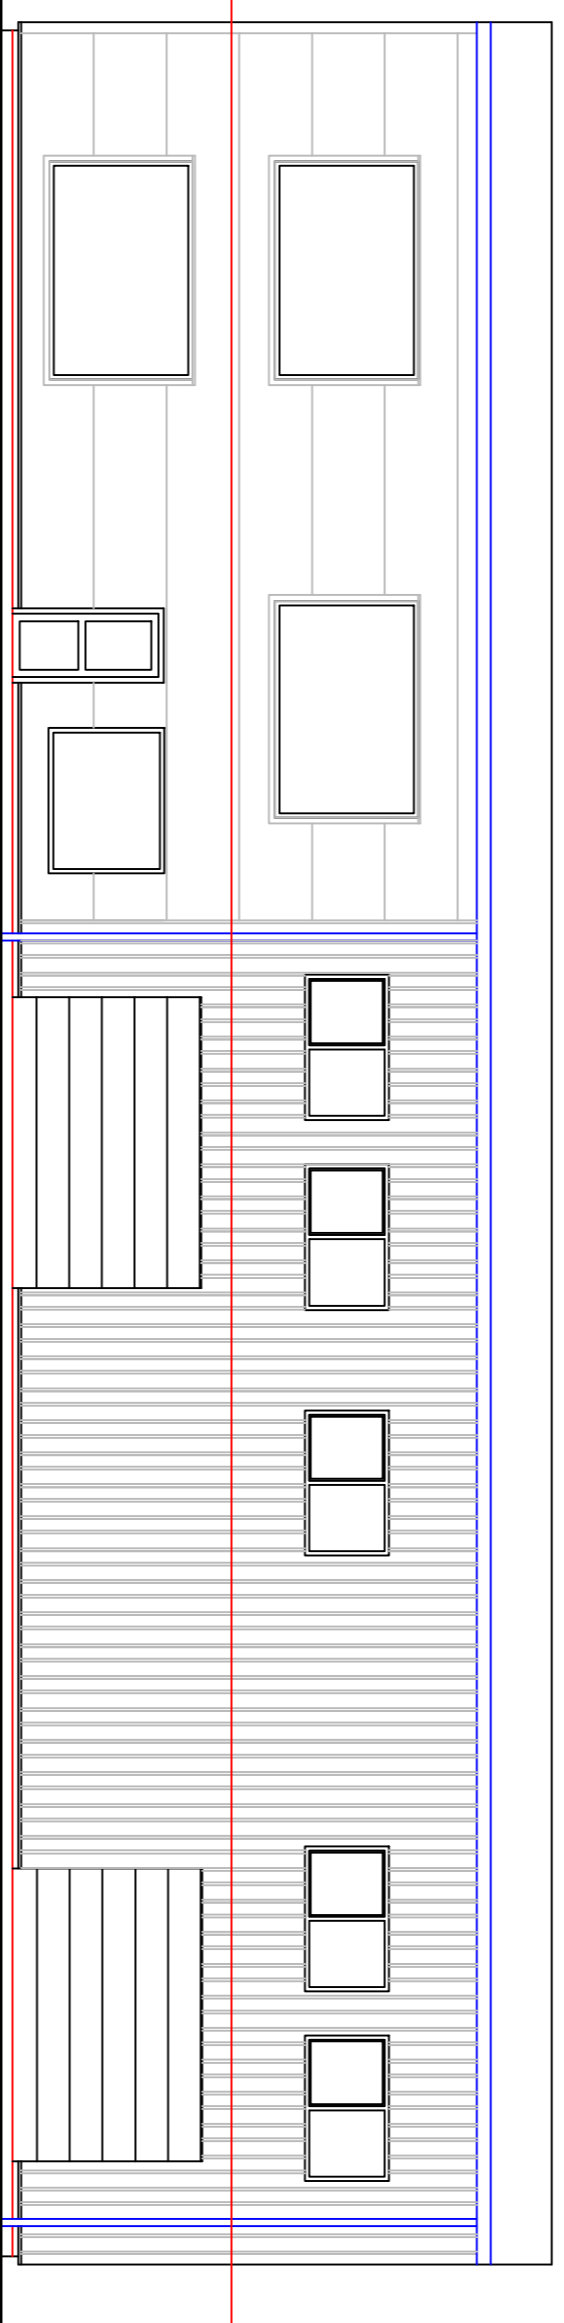


ELEVATION B

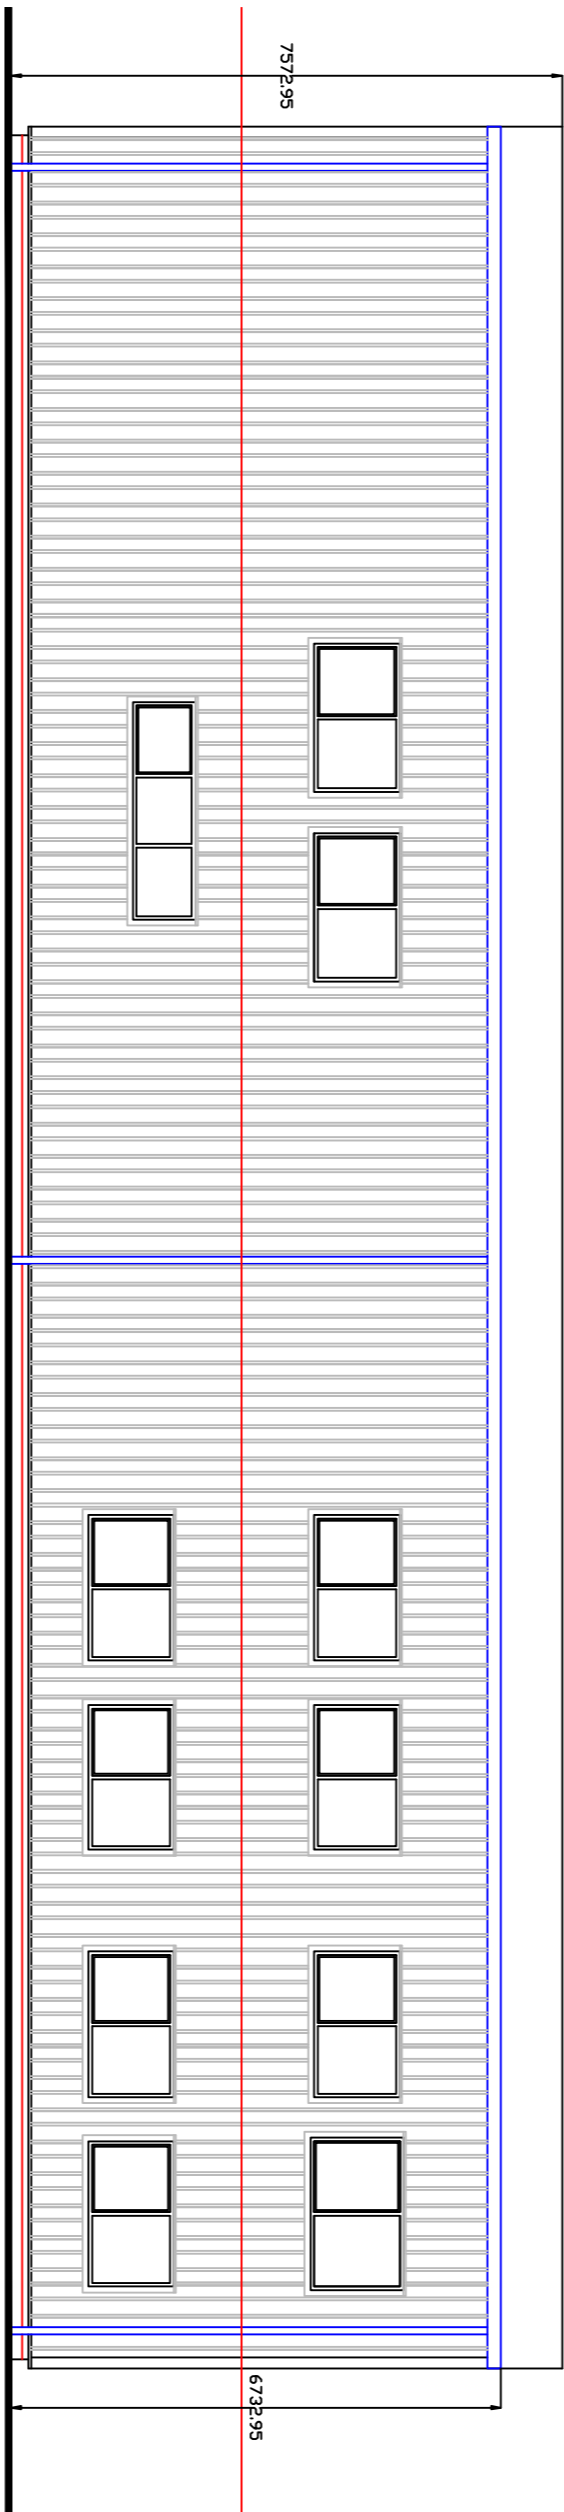


ELEVATION D

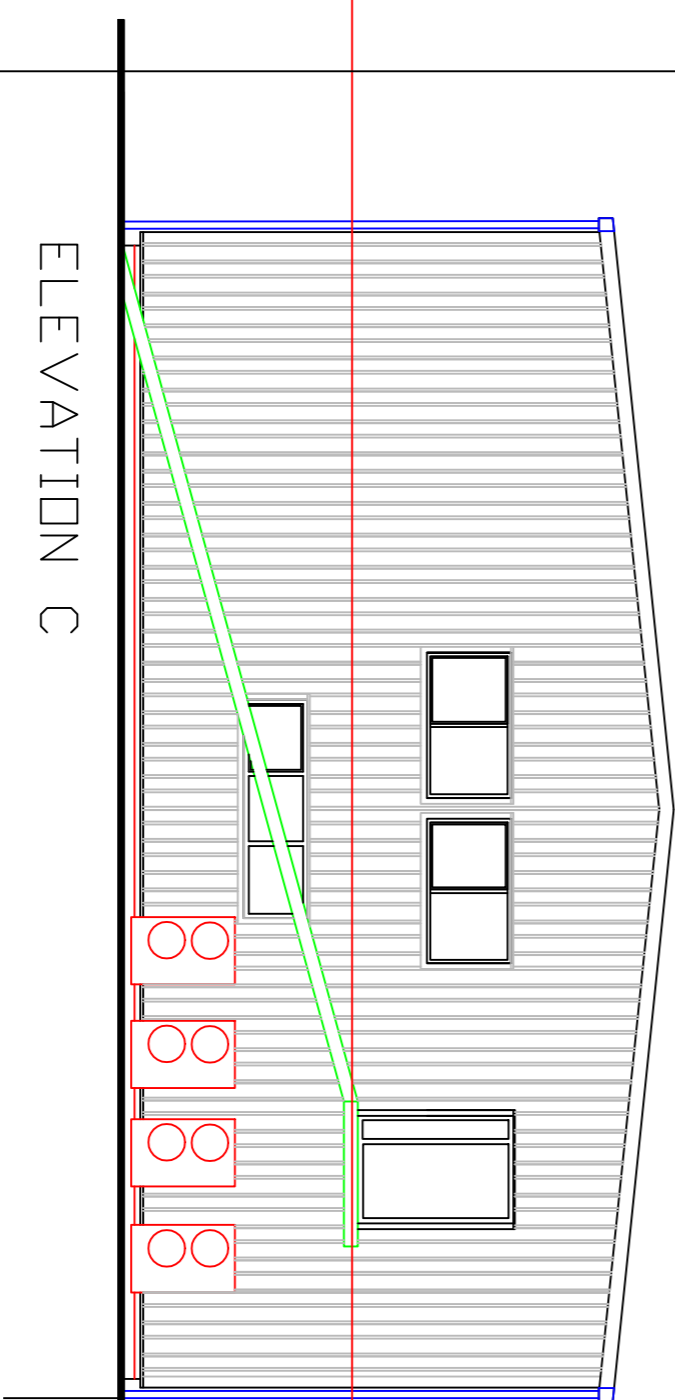


ELEVATION C

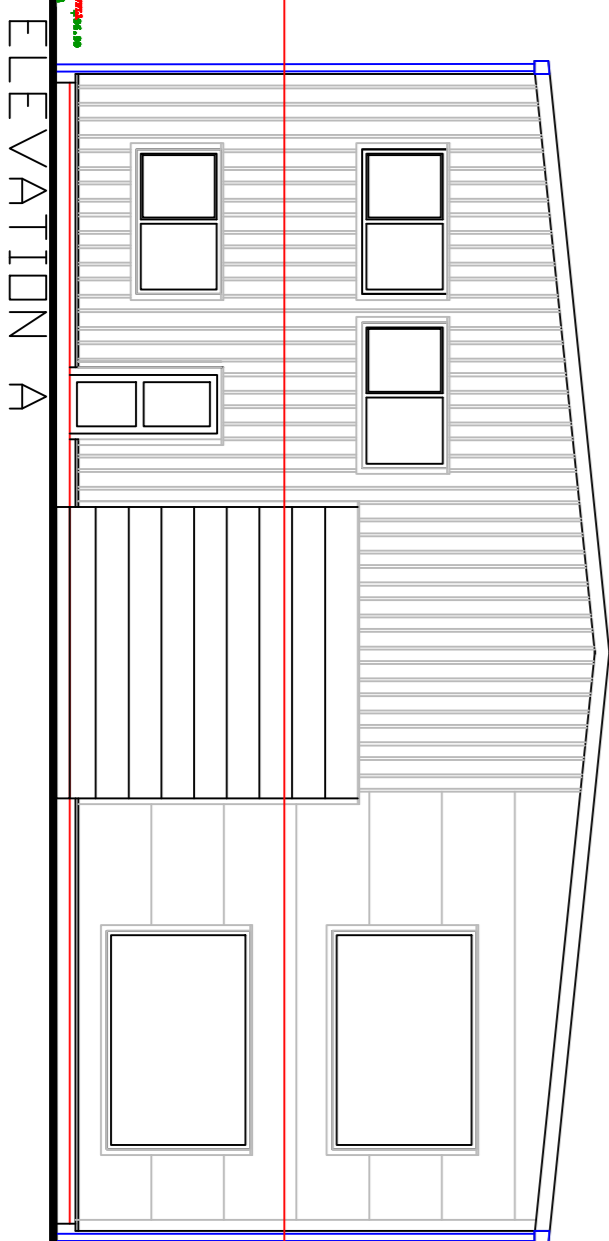

ELEVATION A

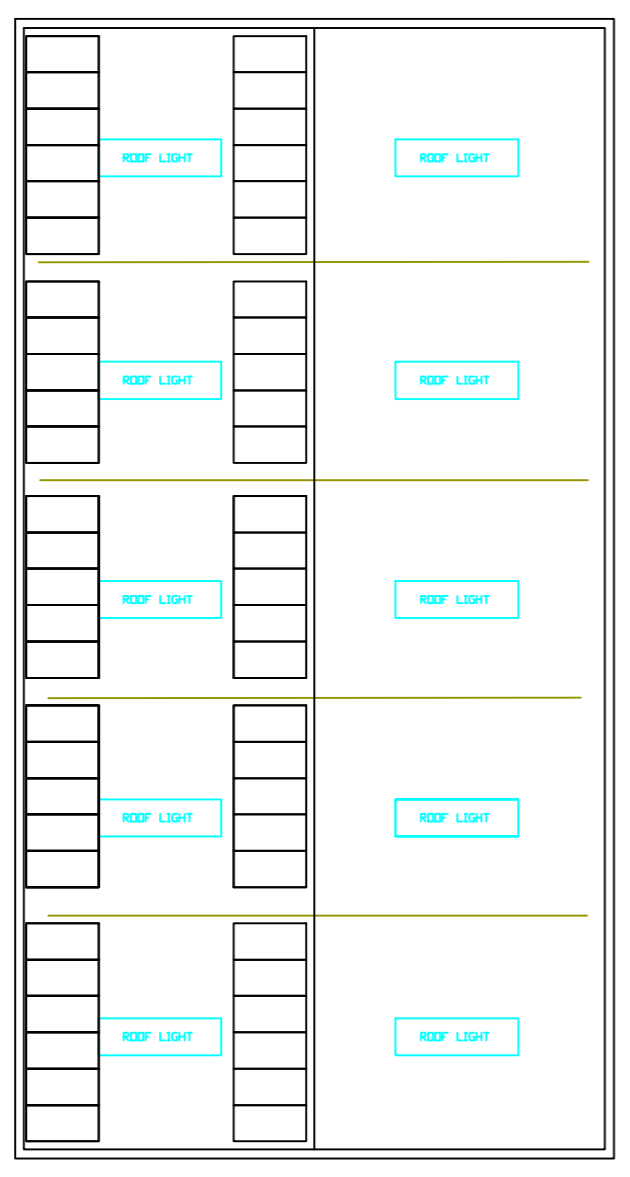

ROOF PLAN-1/200

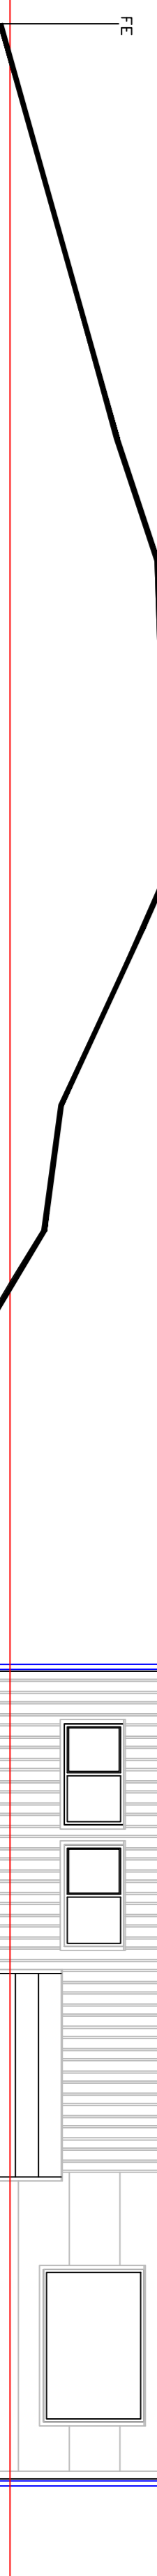

REVISIONS

| SCALE | DATE | DRAWN | CHECKED |
|-------|----------|-------|---------|
| 1/500 | DCT 2023 | | |

CLIENT

J DICKINSON

TITLE

LAND AT GOODMAN BARN BLACKROD BL6SLG
BARN 1 AS EXISTING

DRAFT PLAN

DRAWING No. 04