

simon h hartshorne
 Briar Hill Barns
 Chaddesley Corbett
 Worcestershire DY10 4NW
 tel and fax. 01562 770124
 e-mail simbec2@aol.com


planning and building design consultants

project
ROMSLEY HILL GRANGE
 FARLEY LANE ROMSLEY


scale 1:250 @ A3 date NOV 23 drawn

title SCHEME FLATS site plan


drawing no. 23 . 13 . 10 rev

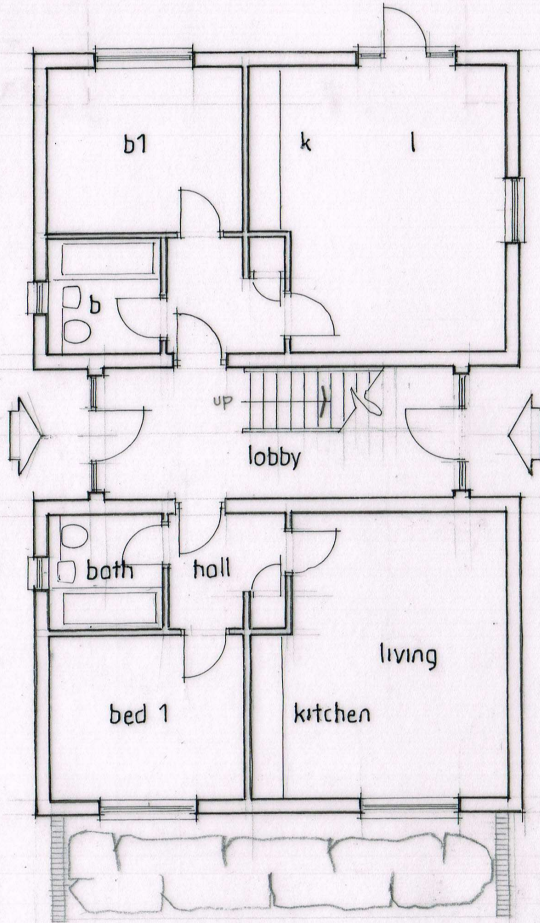

ground floor

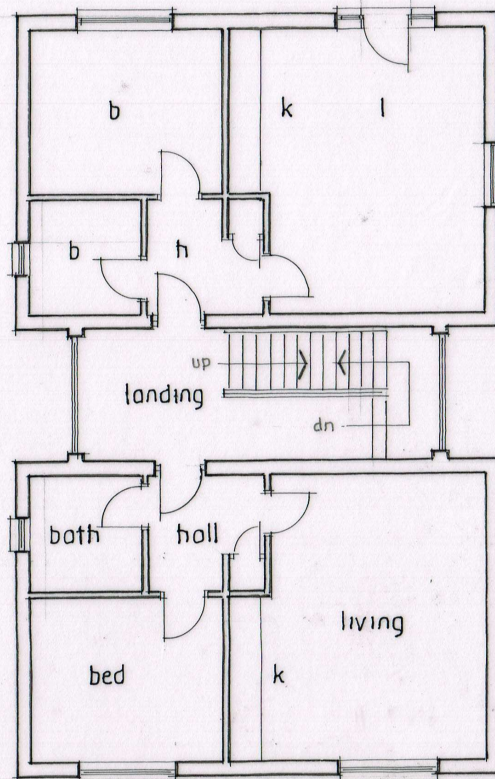

first floor

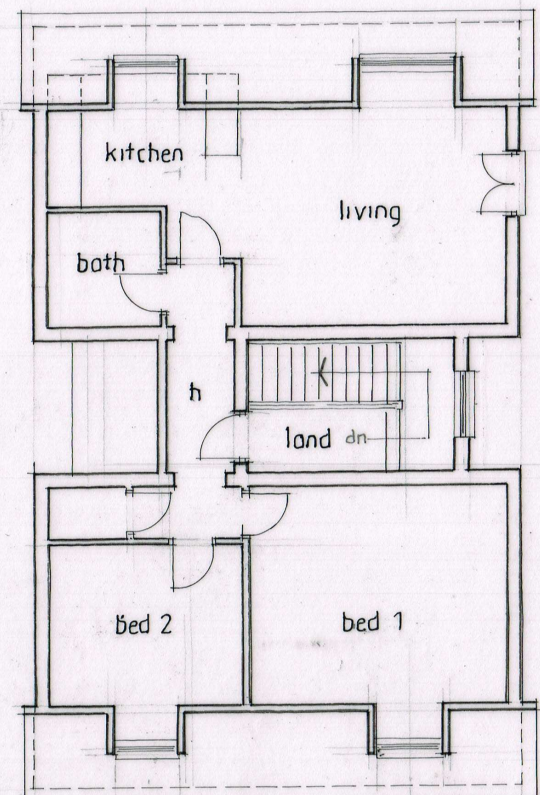

second floor

simon h hartsborne
 Briar Hill Barns
 Chaddesley Corbett
 Worcestershire DY10 4NW
 tel and fax. 01562 770124
 e-mail. simbec2@aol.com

planning and building design consultants

project
ROMSLEY HILL GRANGE
 FARLEY LANE ROMSLEY

scale 1:100 @ A3 date NOV 23 drawn

title SCHEME FLATS floor plans

drawing no. 23.13.11 rev