


PROPOSED SITE PLAN
Scale 1:500@A3



PROPOSED ROOF PLAN
Scale 1:100@A3

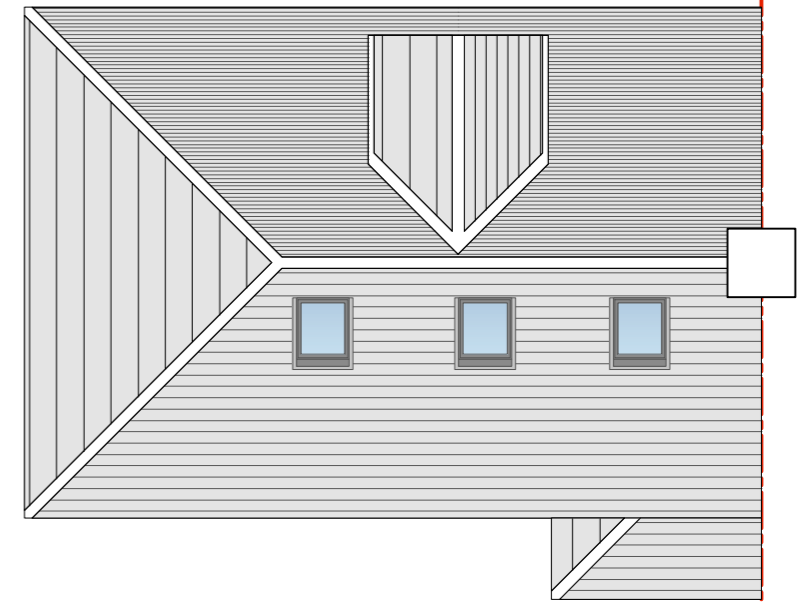

<p>notes:</p> <p>1. Dimensions: The contractor should take care to check all dimensions prior to starting work. Dimensions which are not conveyed in text form and which are required by the contractor should, in all cases, be sought from the architect. All dimensional discrepancies should be communicated to the architect without delay.</p>		<p>notes:</p>	<p>revisions:</p>	<p>drawing title: PROPOSED ROOF AND SITE PLAN</p> <p>drawing status: PLANNING</p> <p>drawing number: da.2310/PL/009</p> <p>date: 22.06.23</p>	<p>drawn: AW</p> <p>checked:</p> <p>revision: A</p> <p>scale: 1.500@A3, AS STATED 1.100@A3, AS STATED</p>	<p>damaarchitecture Architecture Planning Design</p> <p>address: 21 Shawfield Park, Bromley, Kent, BR1 2NG tel: 020 8090 3586 email: info@damarch.com URL: www.damarch.com</p> <p>client: Mr & Mrs T. Booty 15 Kilnfield Cottages, Orpington BR6 7GW</p>
---	--	---------------	-------------------	---	---	---