


Copyright  
 The Copyright of this drawing is the property of Architectural Designs and may not be reproduced without their written permission.




Notes  
 Figural Dimensions only are to be taken from this drawing. DO NOT scale from drawings. All dimensions are to be verified on site prior to construction or fabrication.

**PLANNING.**


Rev.	Date	Amendment

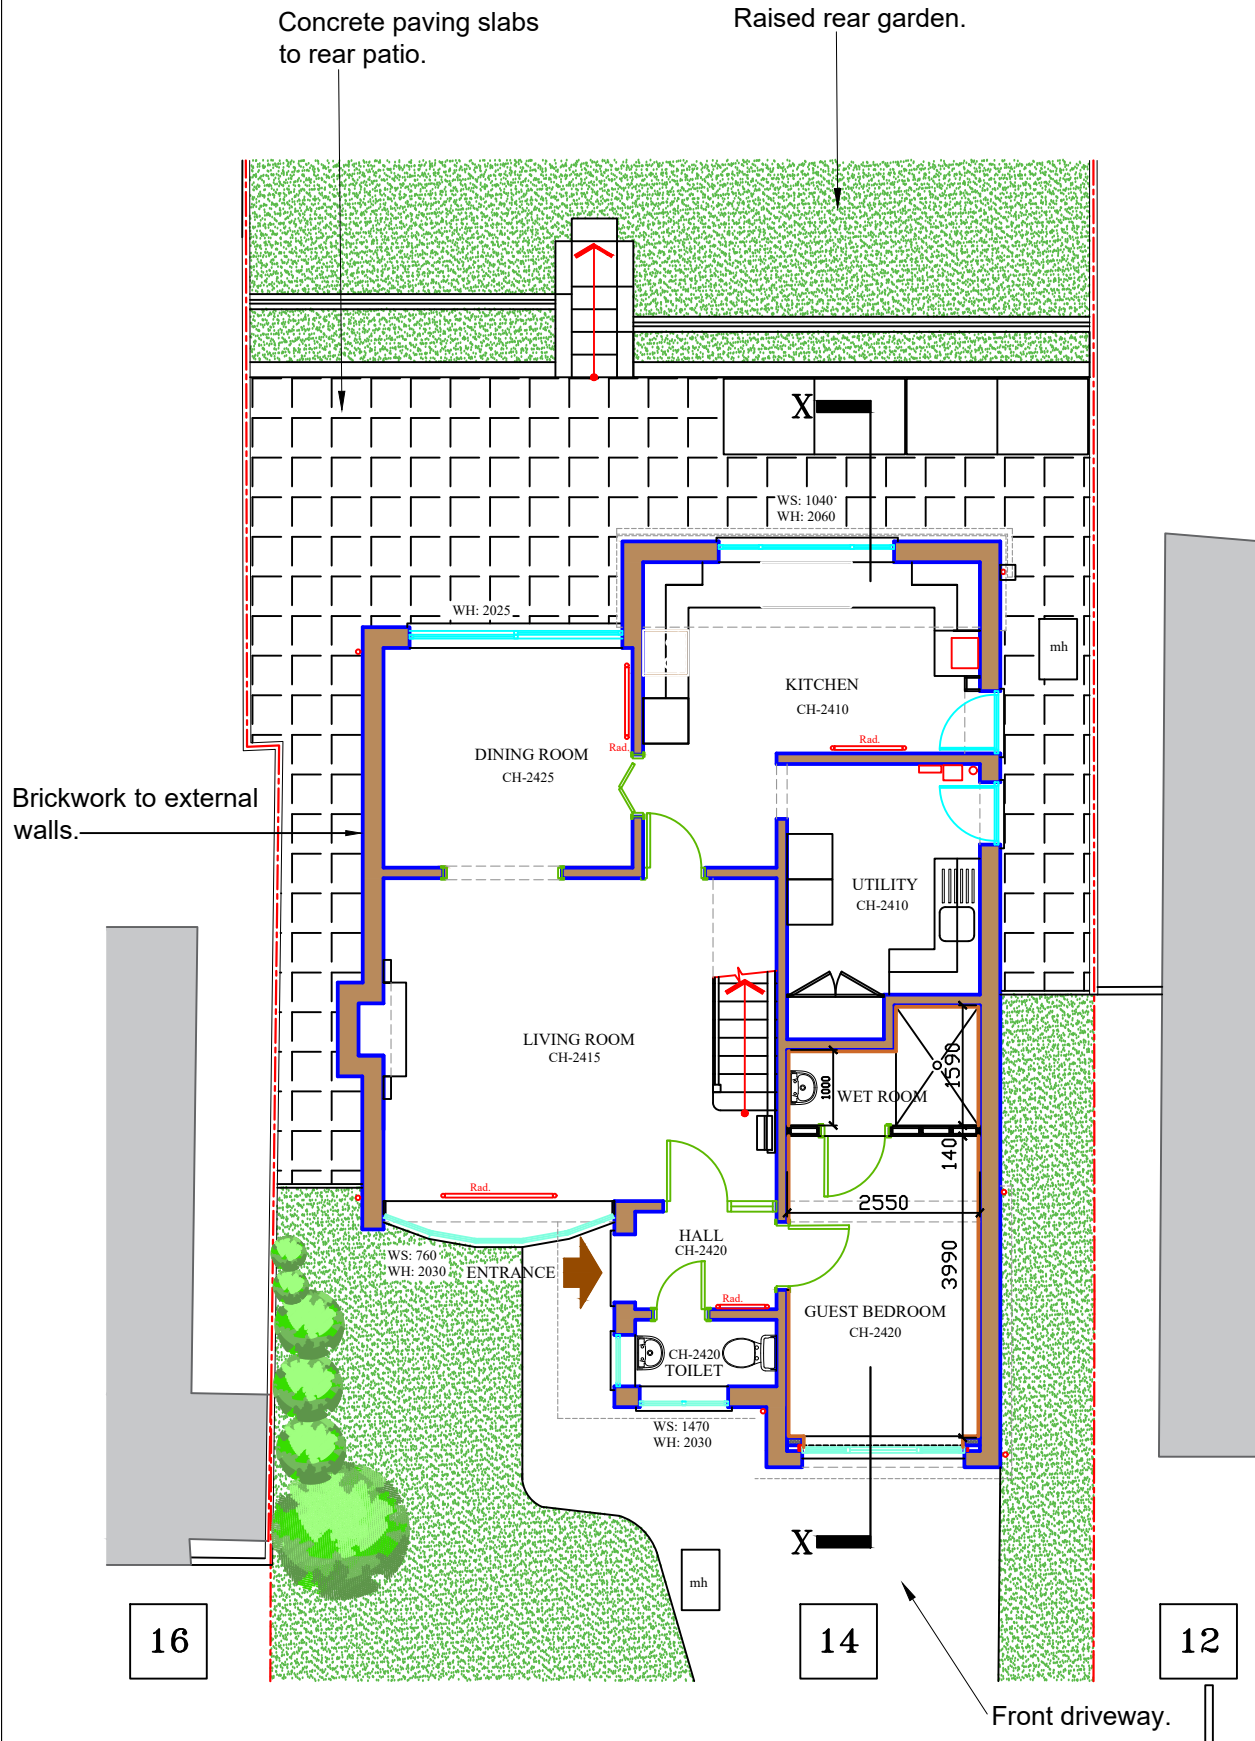

**PROPOSED GROUND FLOOR PLAN**

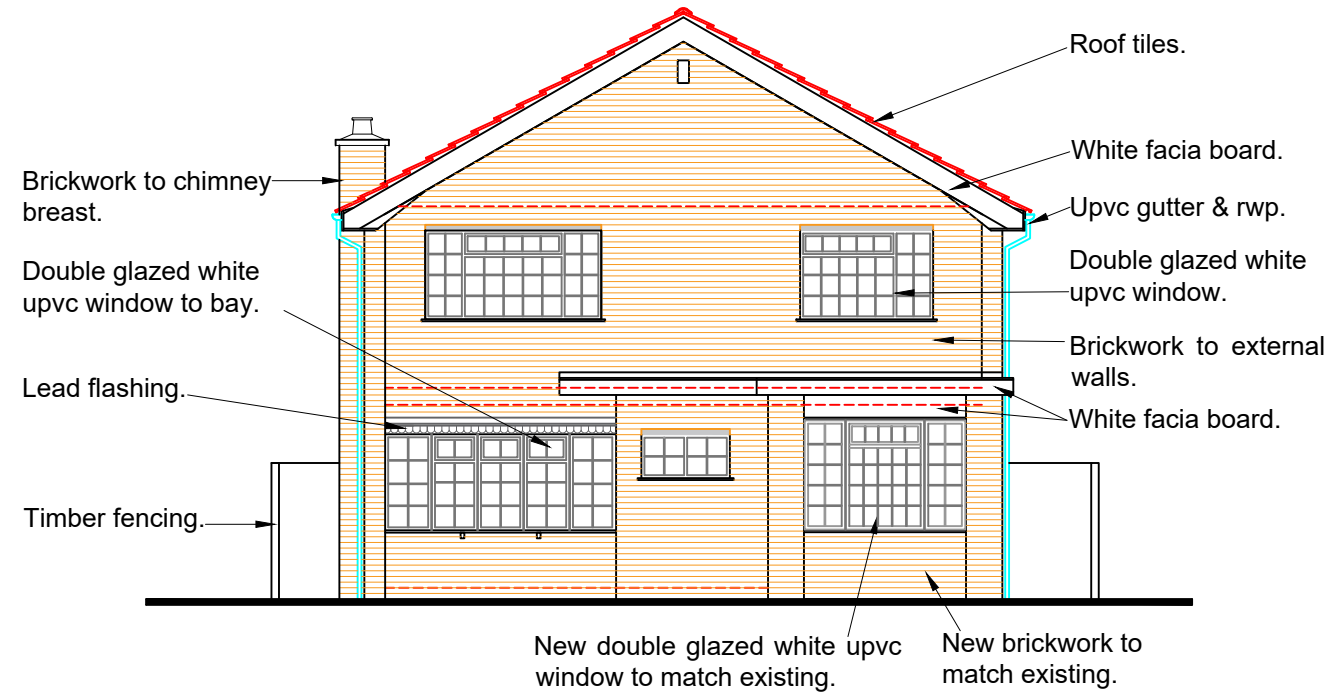 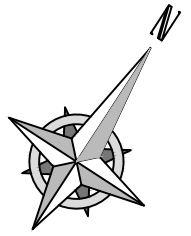

**PROPOSED FRONT ELEVATION (SOUTH)**

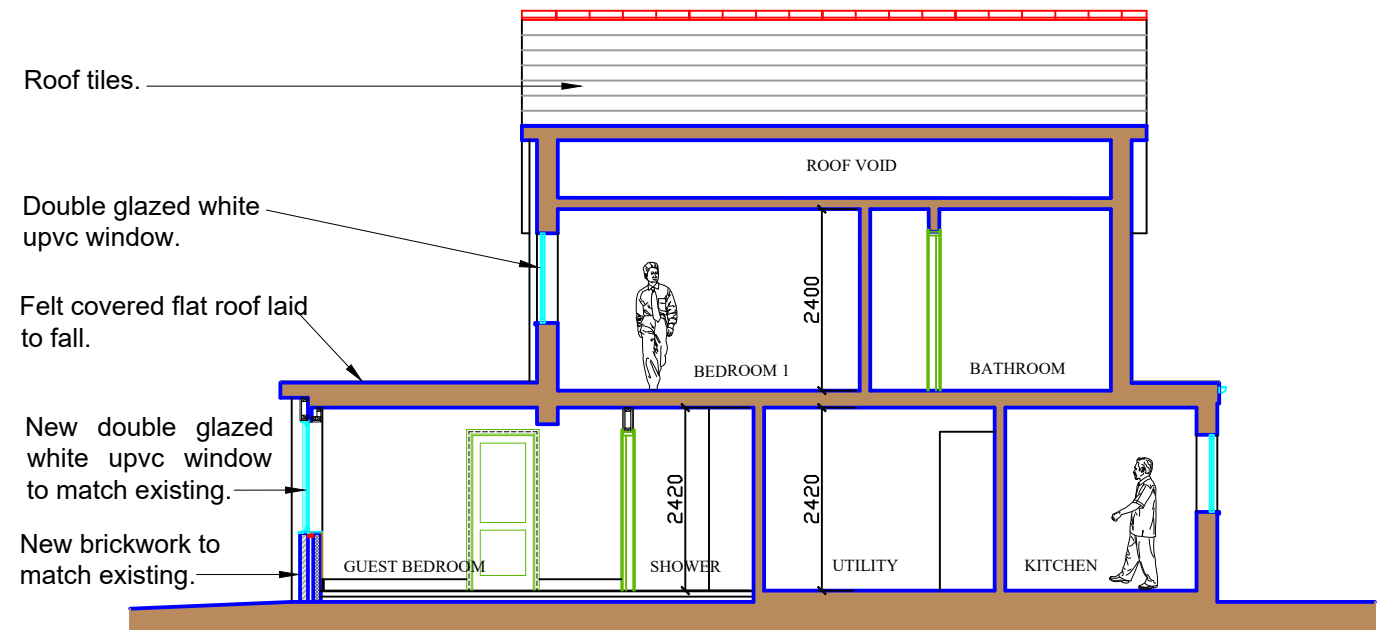

**PROPOSED SECTION X-X**

**Architecture**  
 Interior & Graphic Design

64 Ashford Road  
 Bearsted, Maidstone  
 Kent ME14 4LR

Mob: 07950 680024

Client  
**Mr & Mrs Wells**

Project  
**14 Tall Elm Close,  
 Bromley, BR2 0TT**

Drawing Title  
**PROPOSED PLAN,  
 SECTION &  
 ELEVATION**

Scale	Date	Drawn
1:100 @A3	01.11.2023	NAA Checked

Drawing Number  
**TPA.AR.GA.06**

Revision