



PROPOSED SINGLE / DOUBLE STOREY REAR EXTENSION  
15 VECTIS ROAD  
GOSPORT

THIS IS NOT A SPECIFICATION OF WORK & IS FOR TOWN PLANNING & BUILDING REGULATIONS ONLY. ALL DIMENSIONS & JOIST ORIENTATION TO BE CHECKED ON SITE BY CONTRACTOR PRIOR TO COMMENCEMENT OF WORK. LOCATION & LAYOUT PLANS HAVE BEEN DEVELOPED WITHOUT THE USE OF ANY COPYRIGHT MATERIAL.


PROPOSED

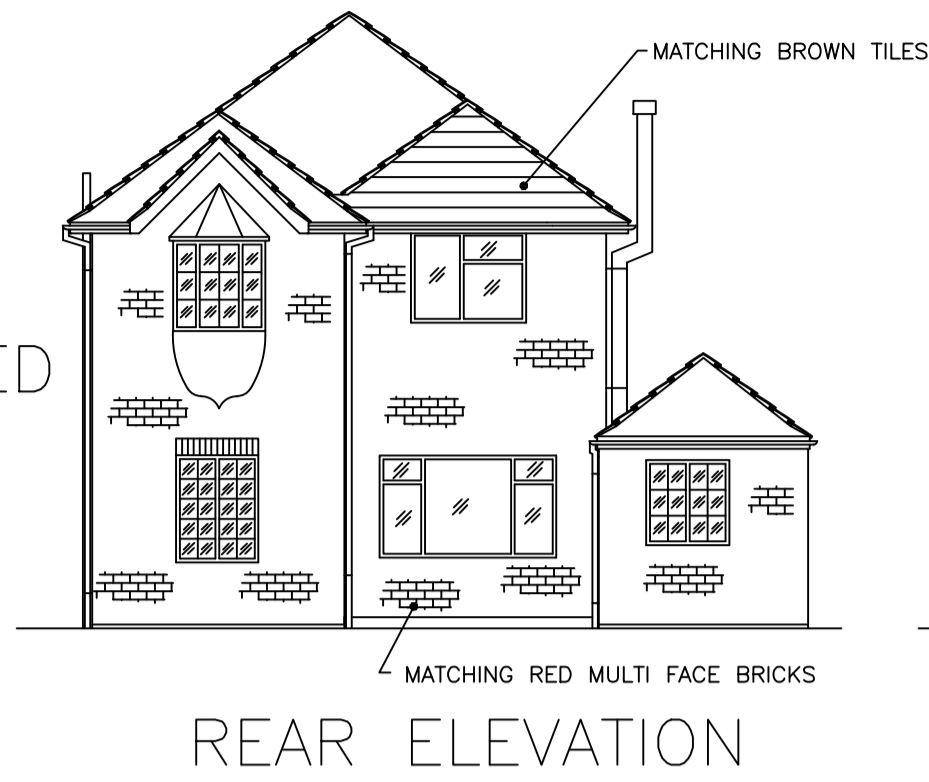


REAR ELEVATION

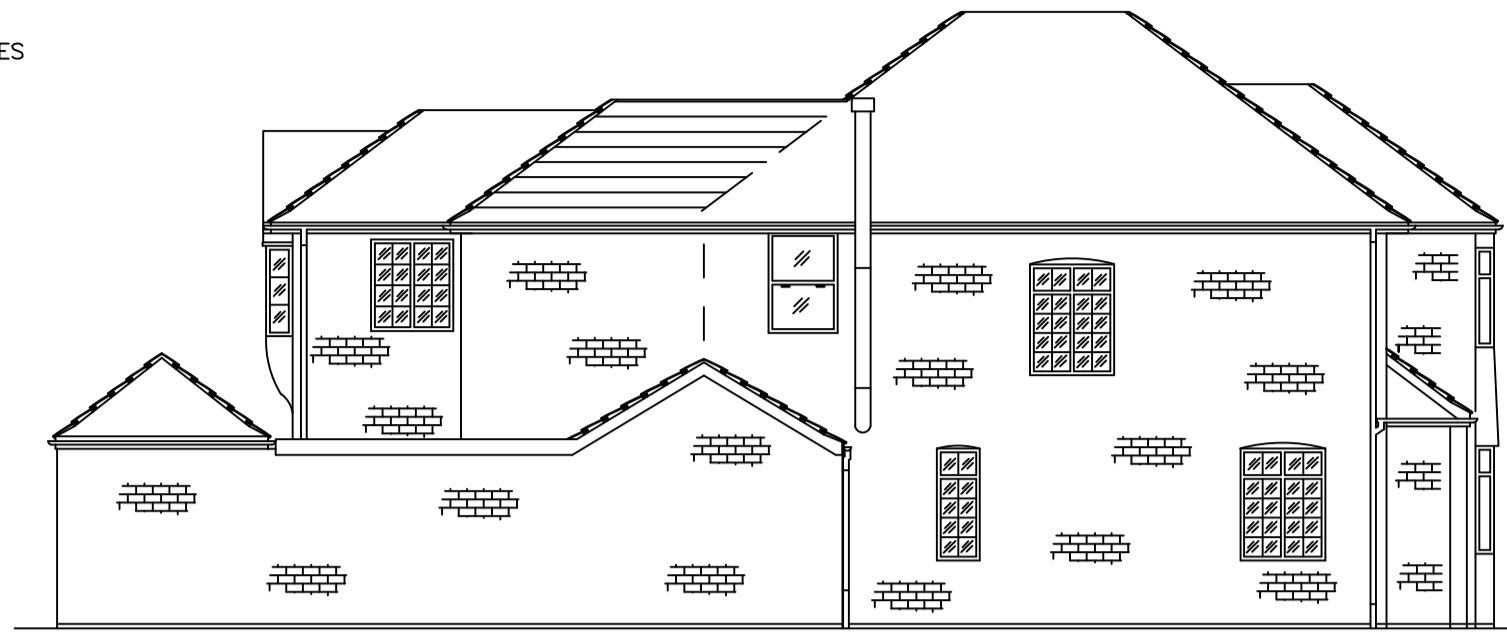


SIDE ELEVATION

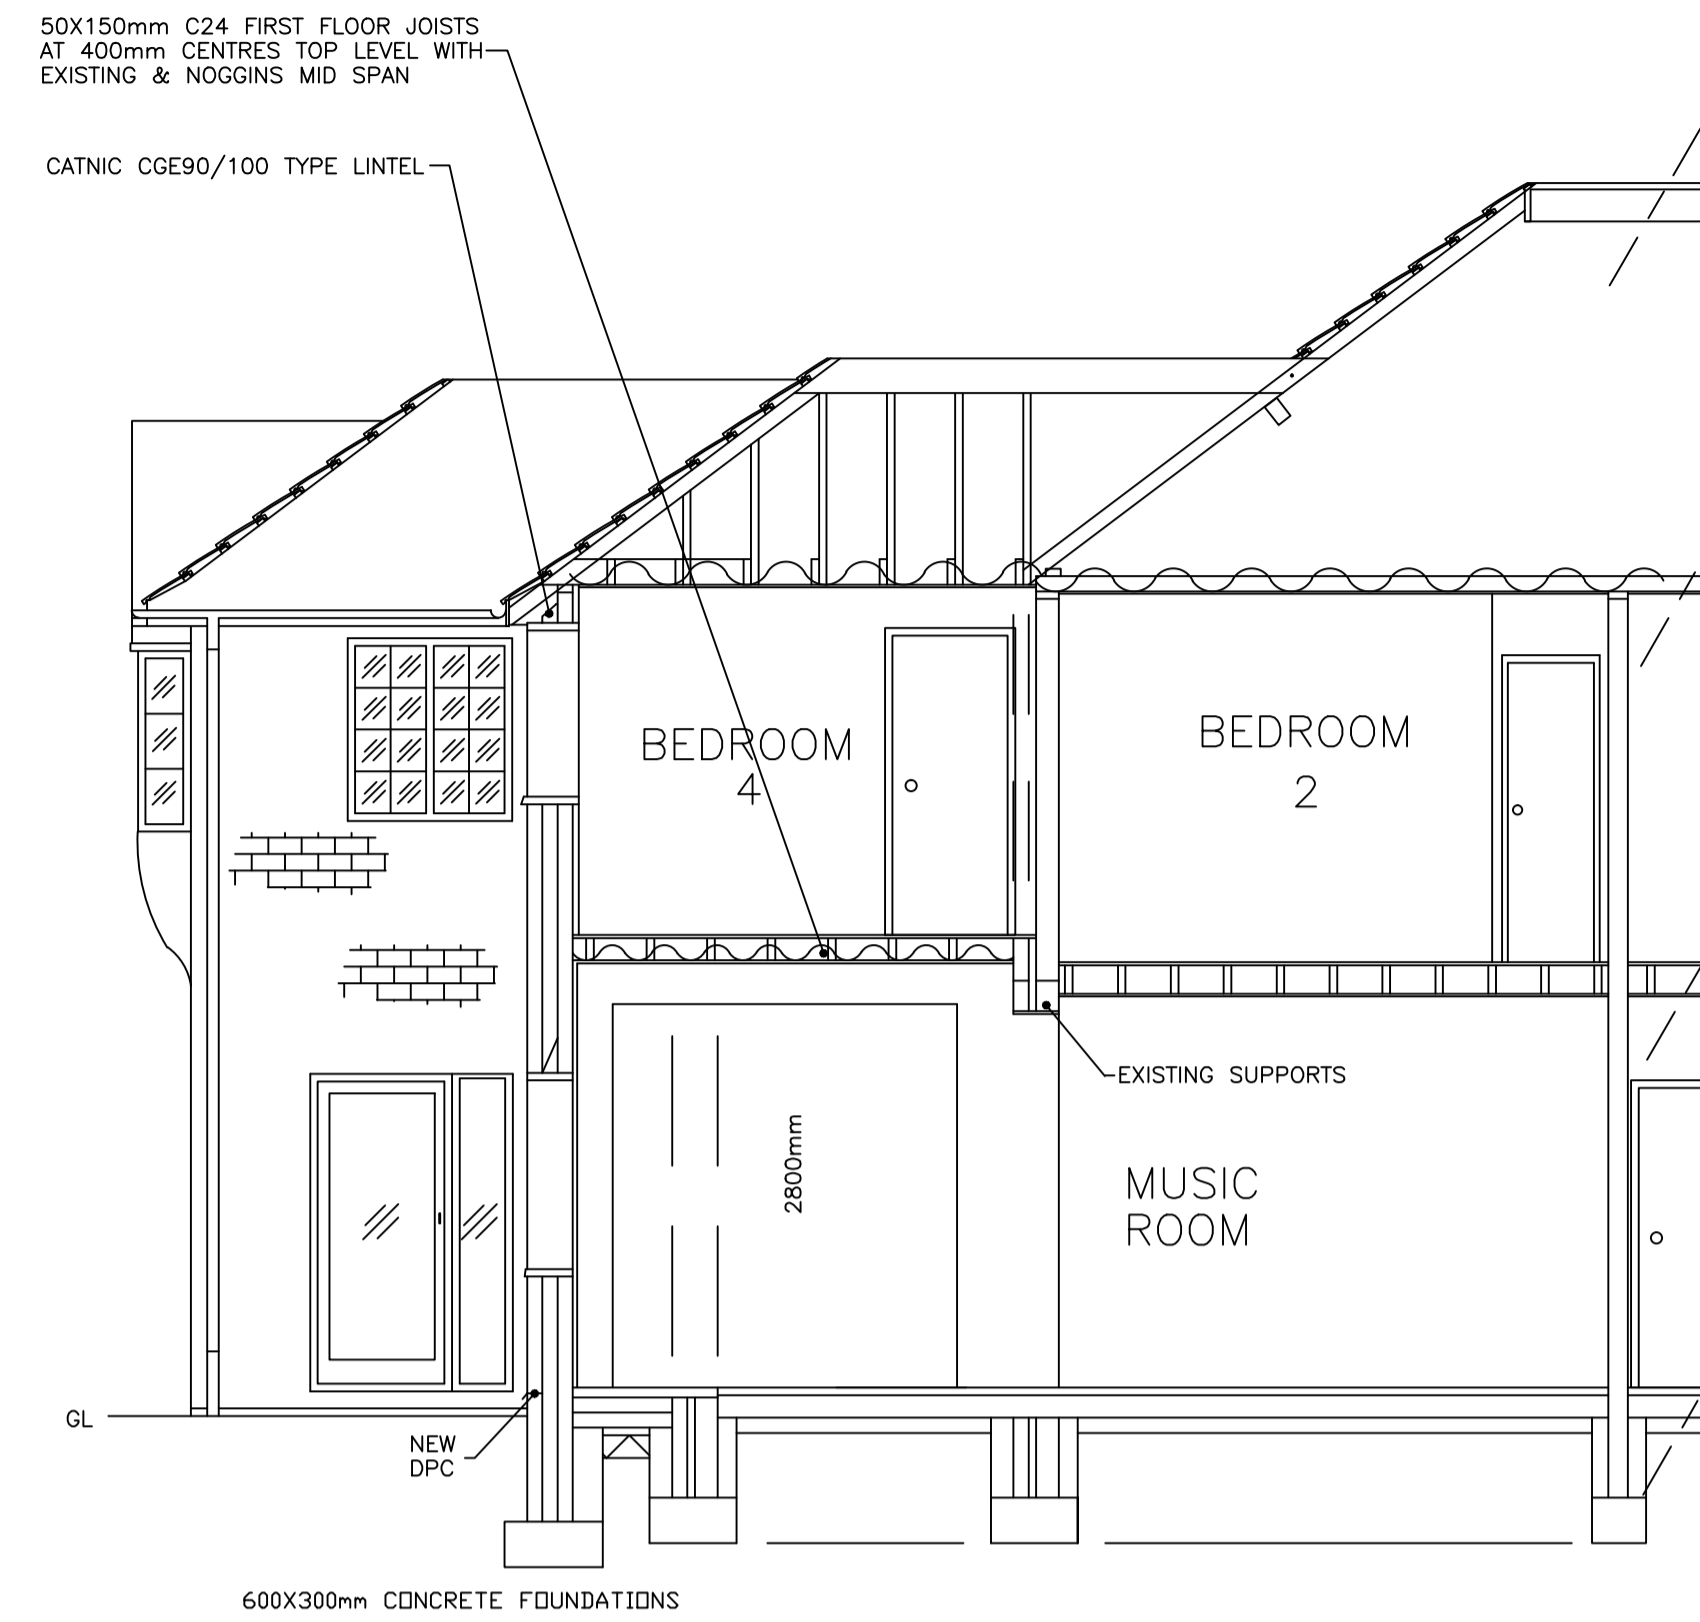


SECTION ON A-A

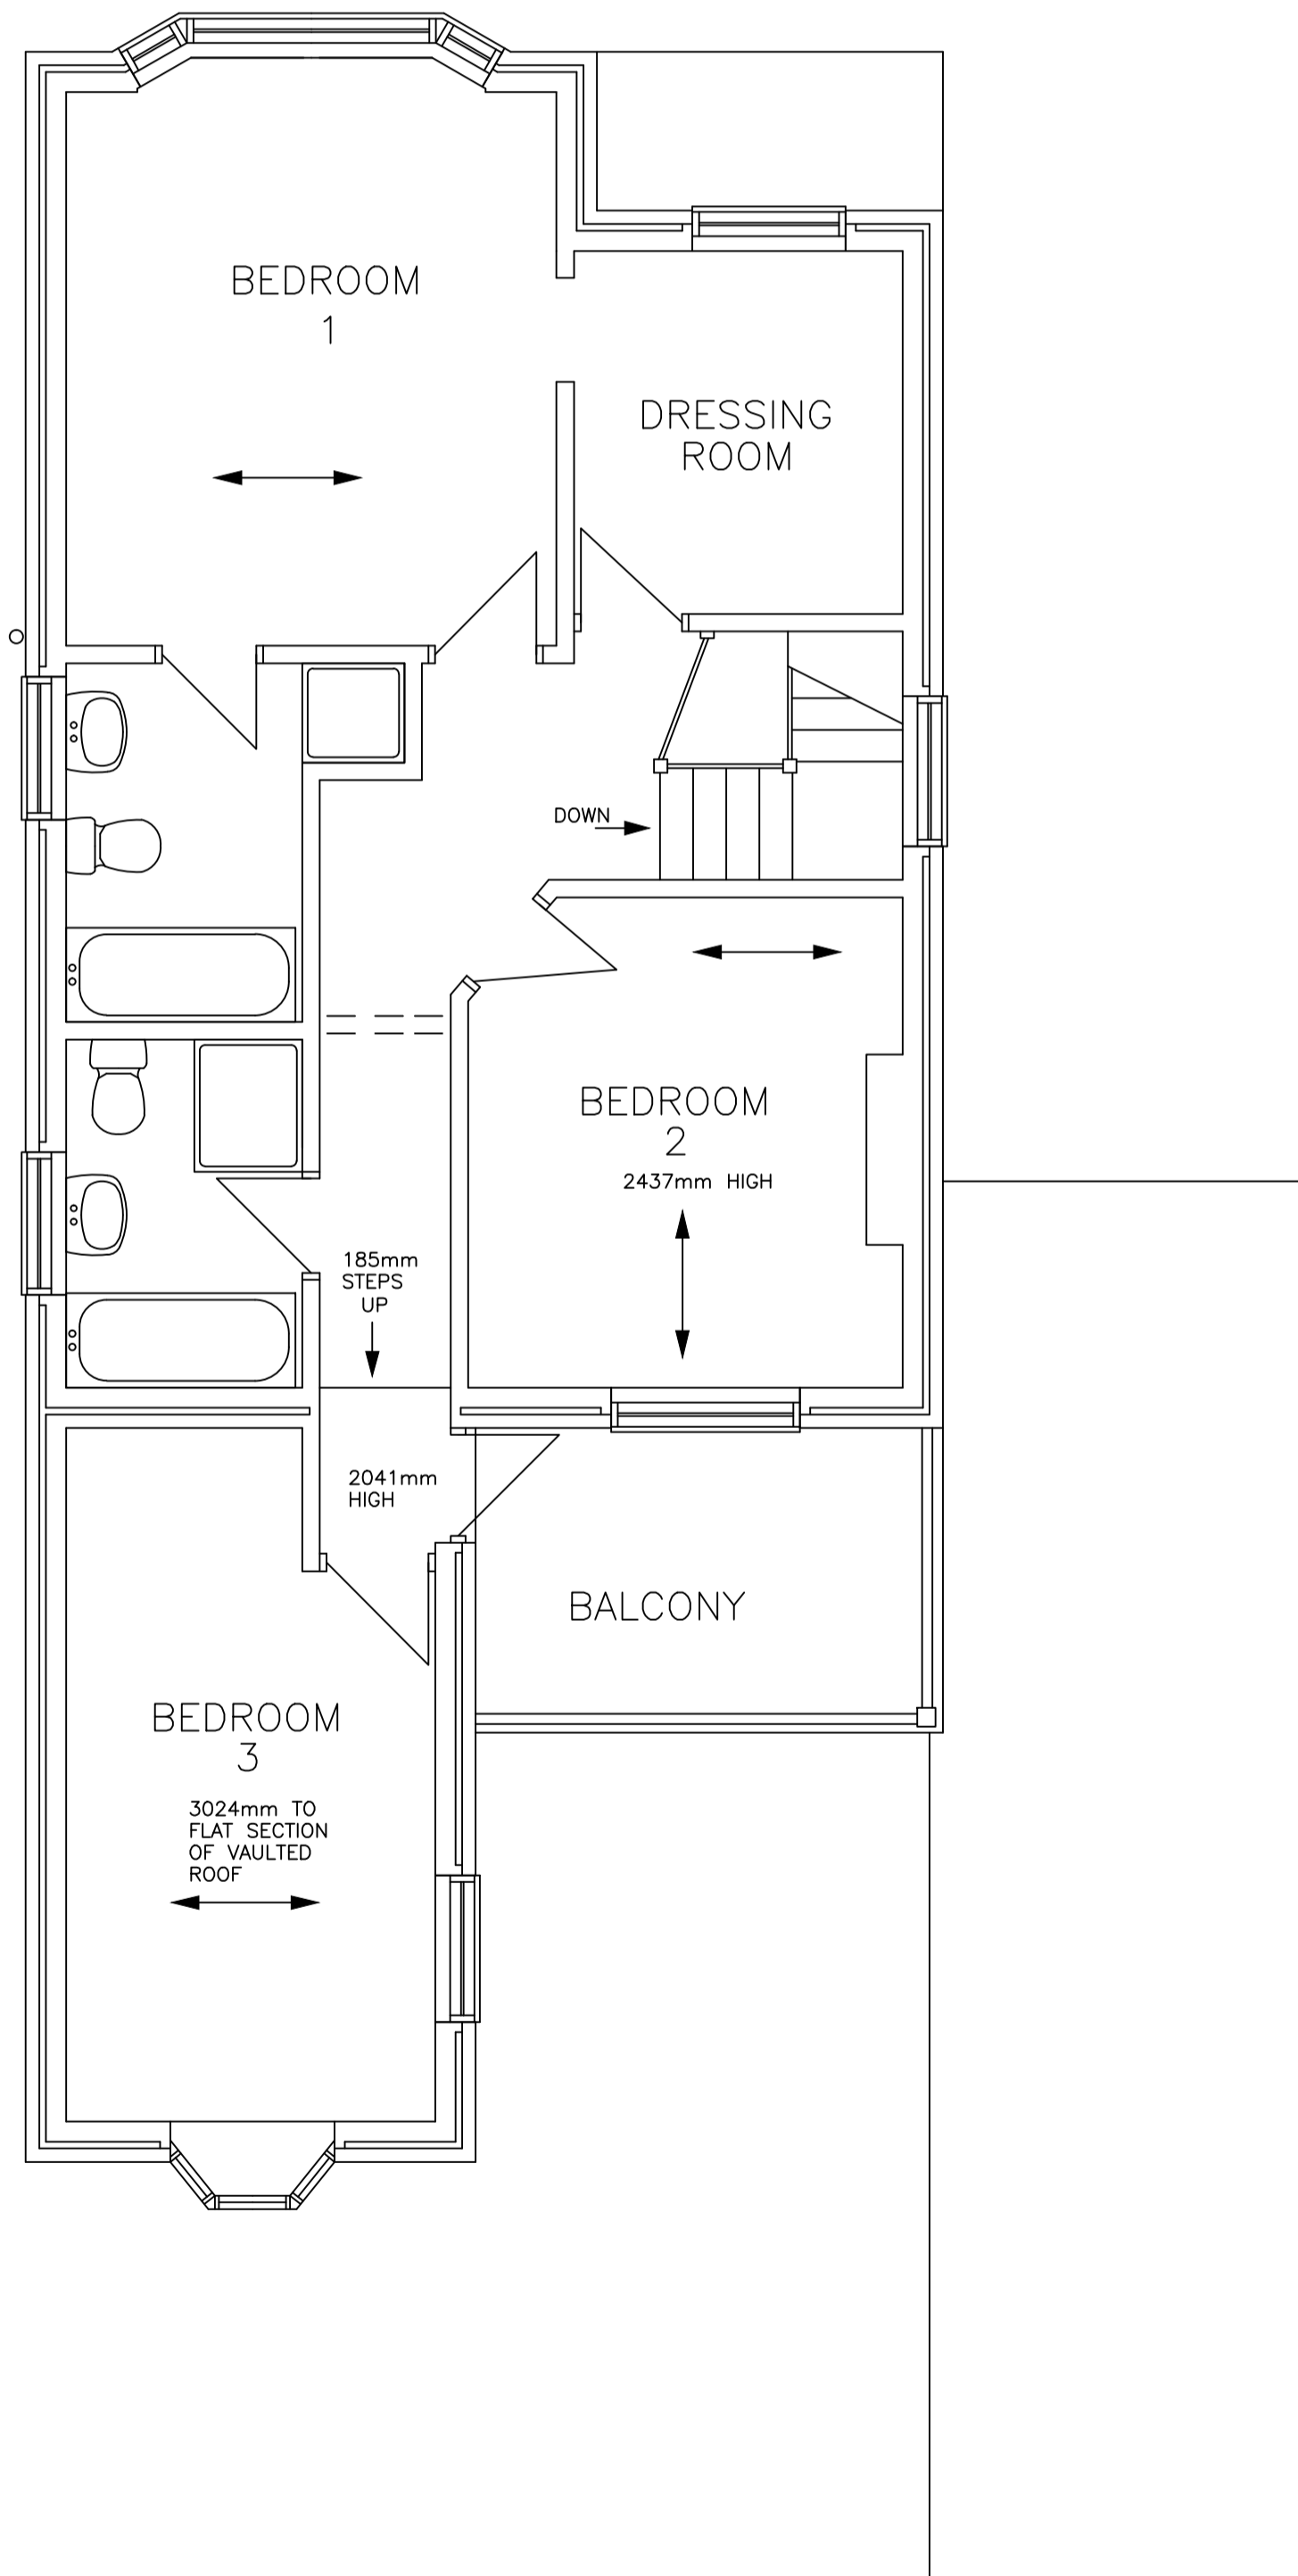

EXISTING FIRST FLOOR

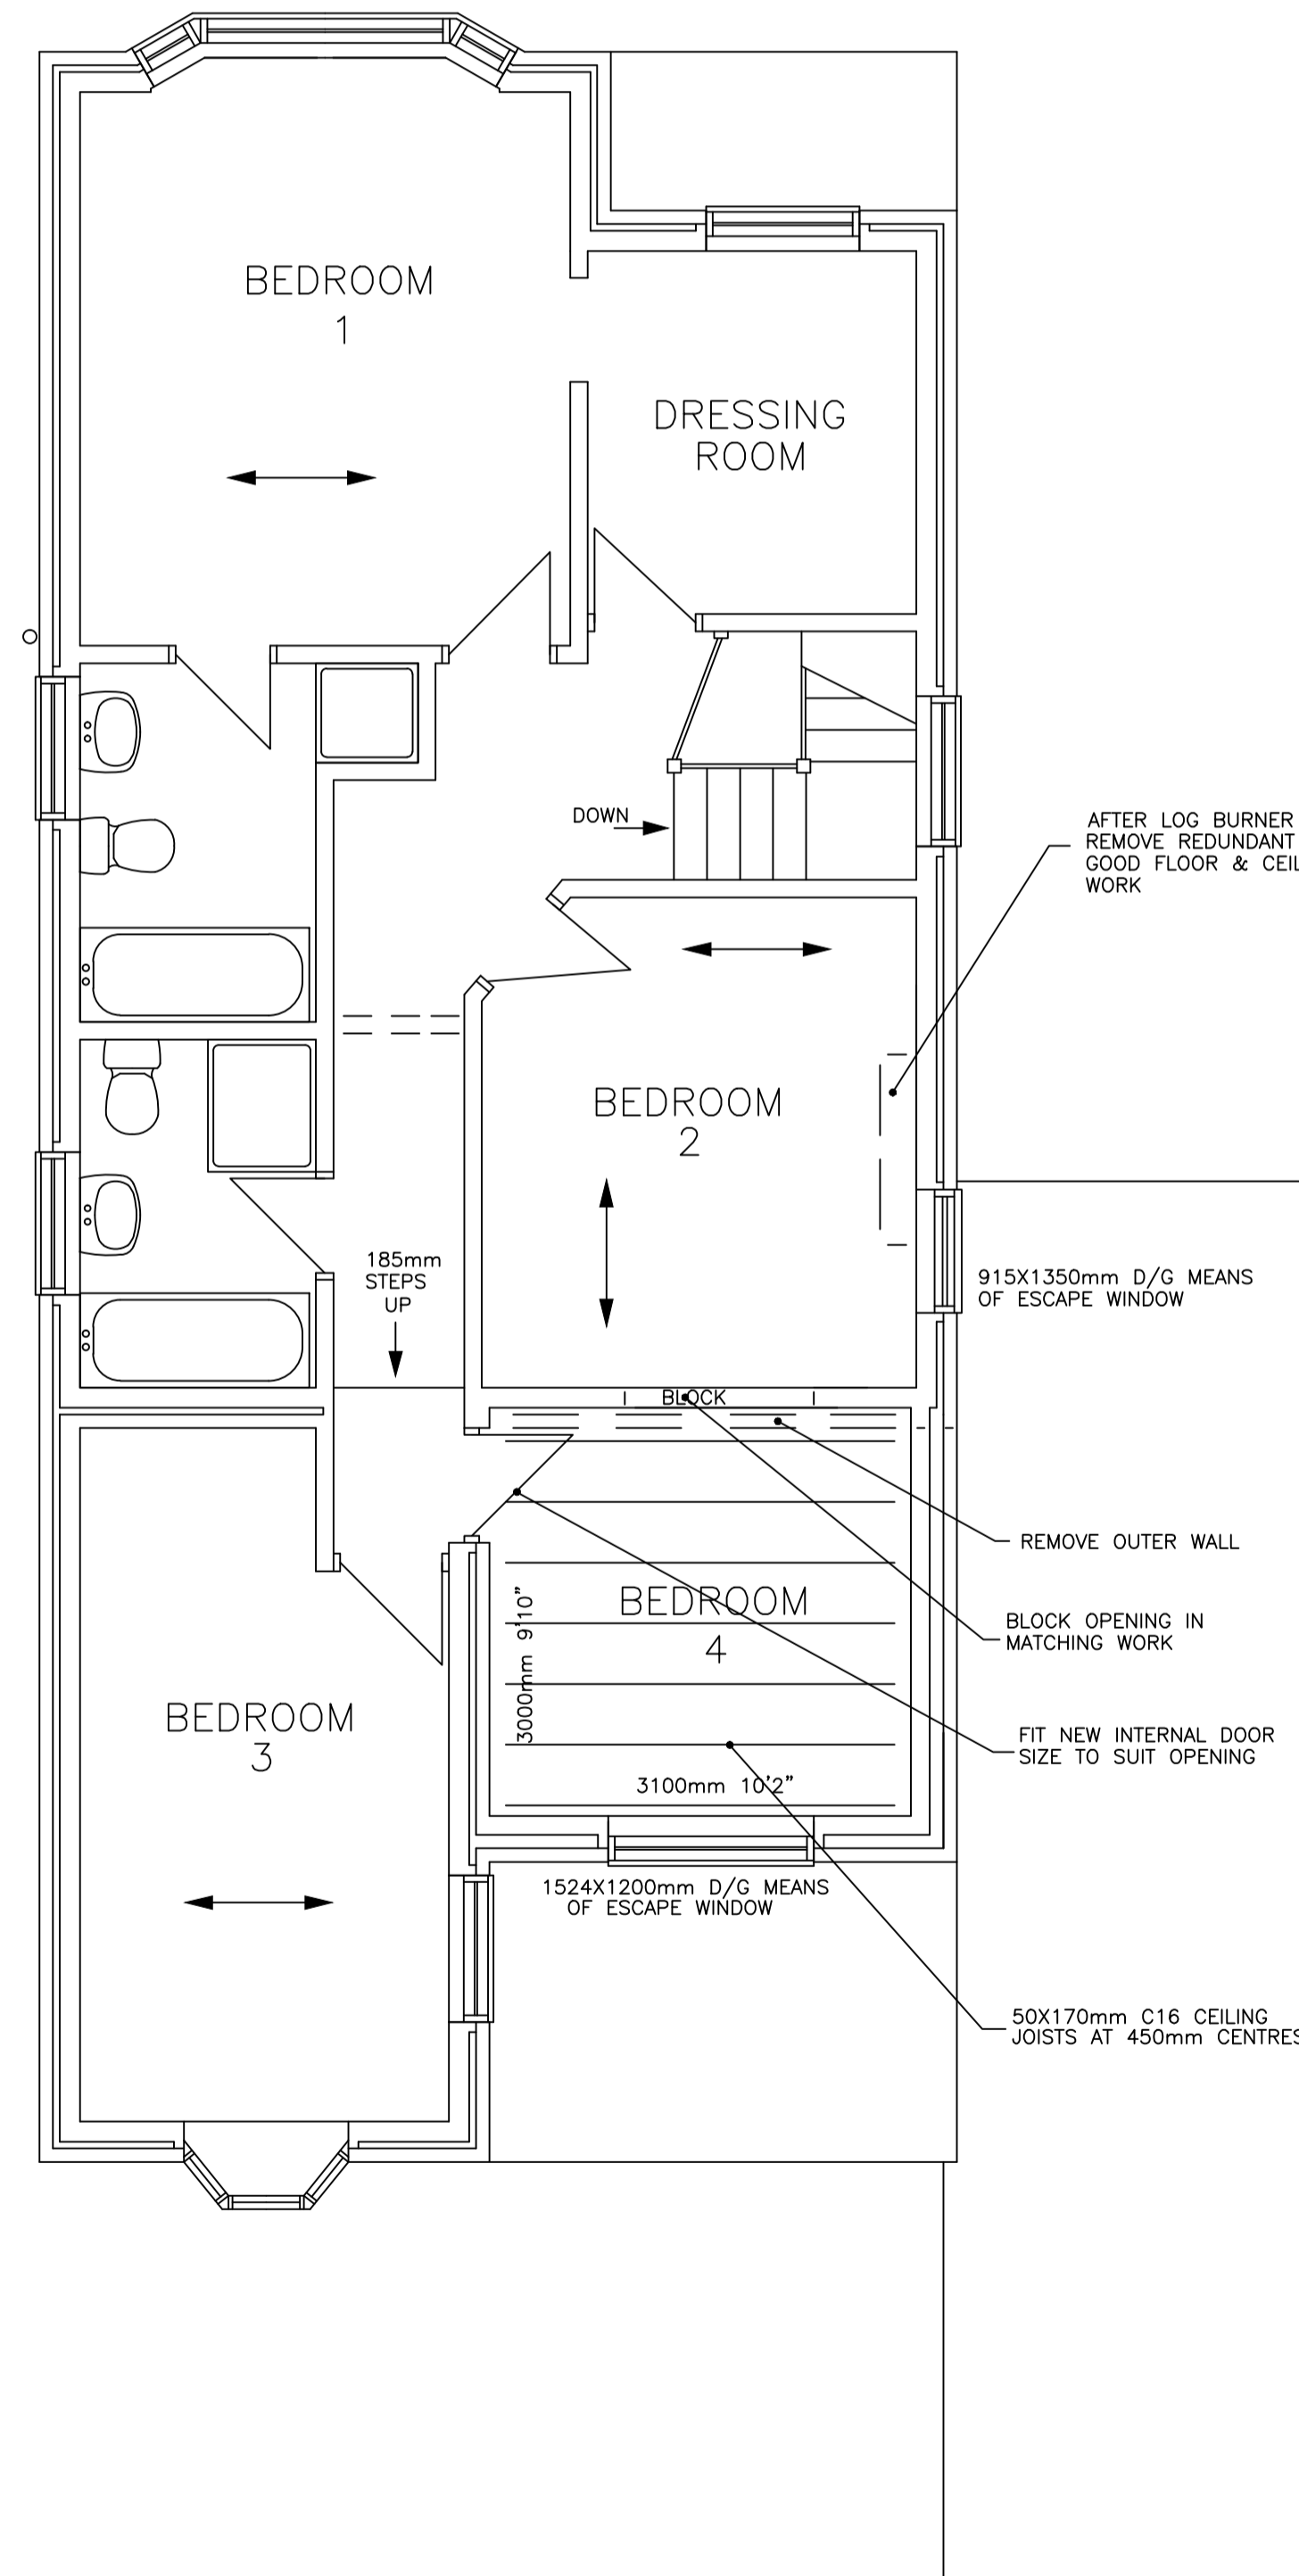

PROPOSED FIRST FLOOR

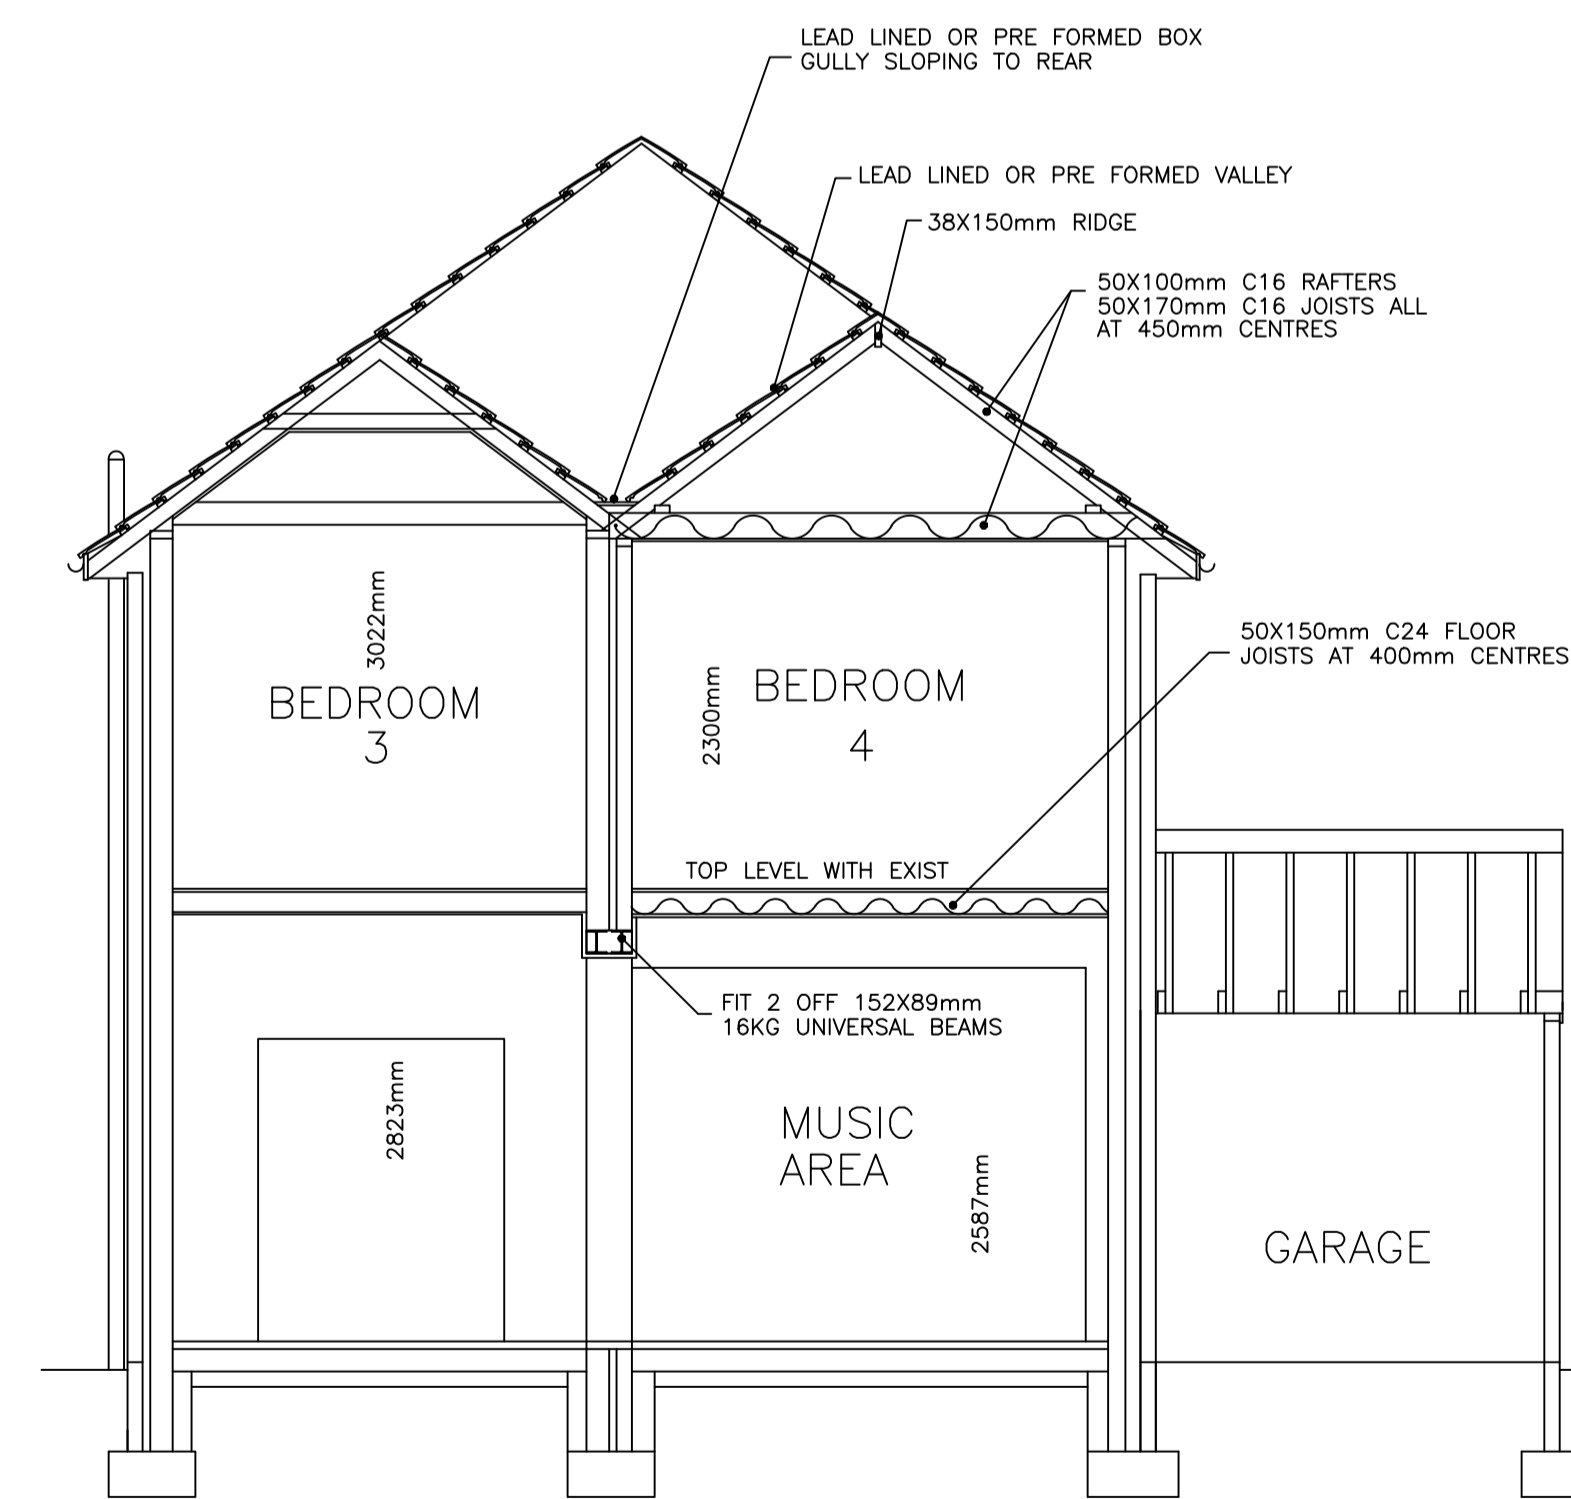

SECTION ON B-B



FOR: MR & MRS COKES.  
DATE: 23-12-23  
SCALES: 1-50 1-100  
DRAWN BY J. K. WARBURTON.  
TELEPHONE 023-92349420.