


revisions

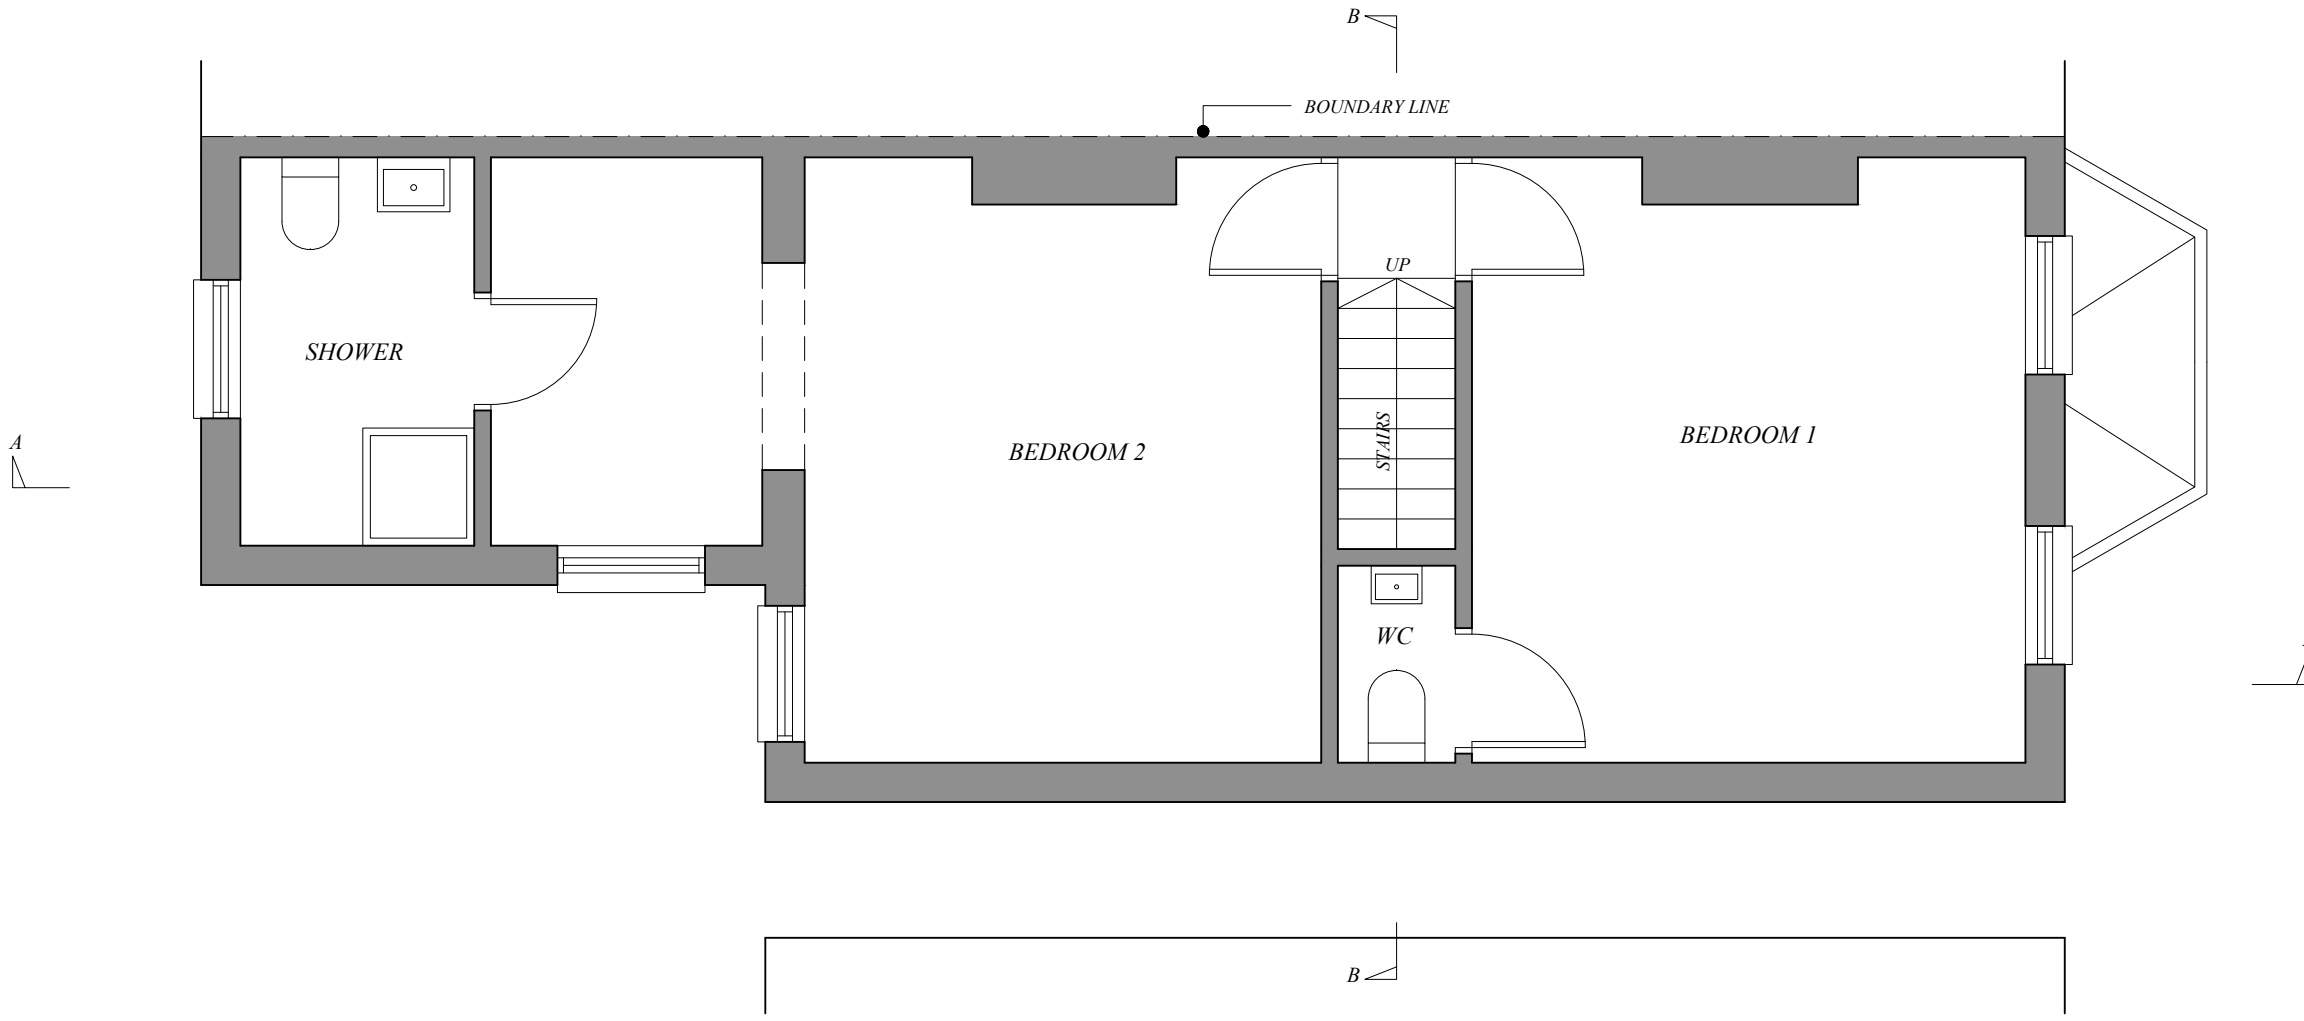

EXISTING FIRST FLOOR PLAN

0 1.0 2.0 3.0 4.0 5.0m

Scale



**ARCHITECTURAL  
DESIGN**

8 BELL HOUSE,  
36/38 HIGH STREET,  
CARSHALTON,  
SURREY  
SM5 3AG  
email: parnaud@live.co.uk  
tel: 07753602951

job	58 TANFIELD ROAD, CROYDON, CR0 1AL		title	EXISTING FIRST FLOOR PLAN	
	client				PM RENOVATIONS LTD
scale	1:50 @ A3	date	07.07.23	drawn	PA
	drg. no.		CTP 1.2		