



revisions

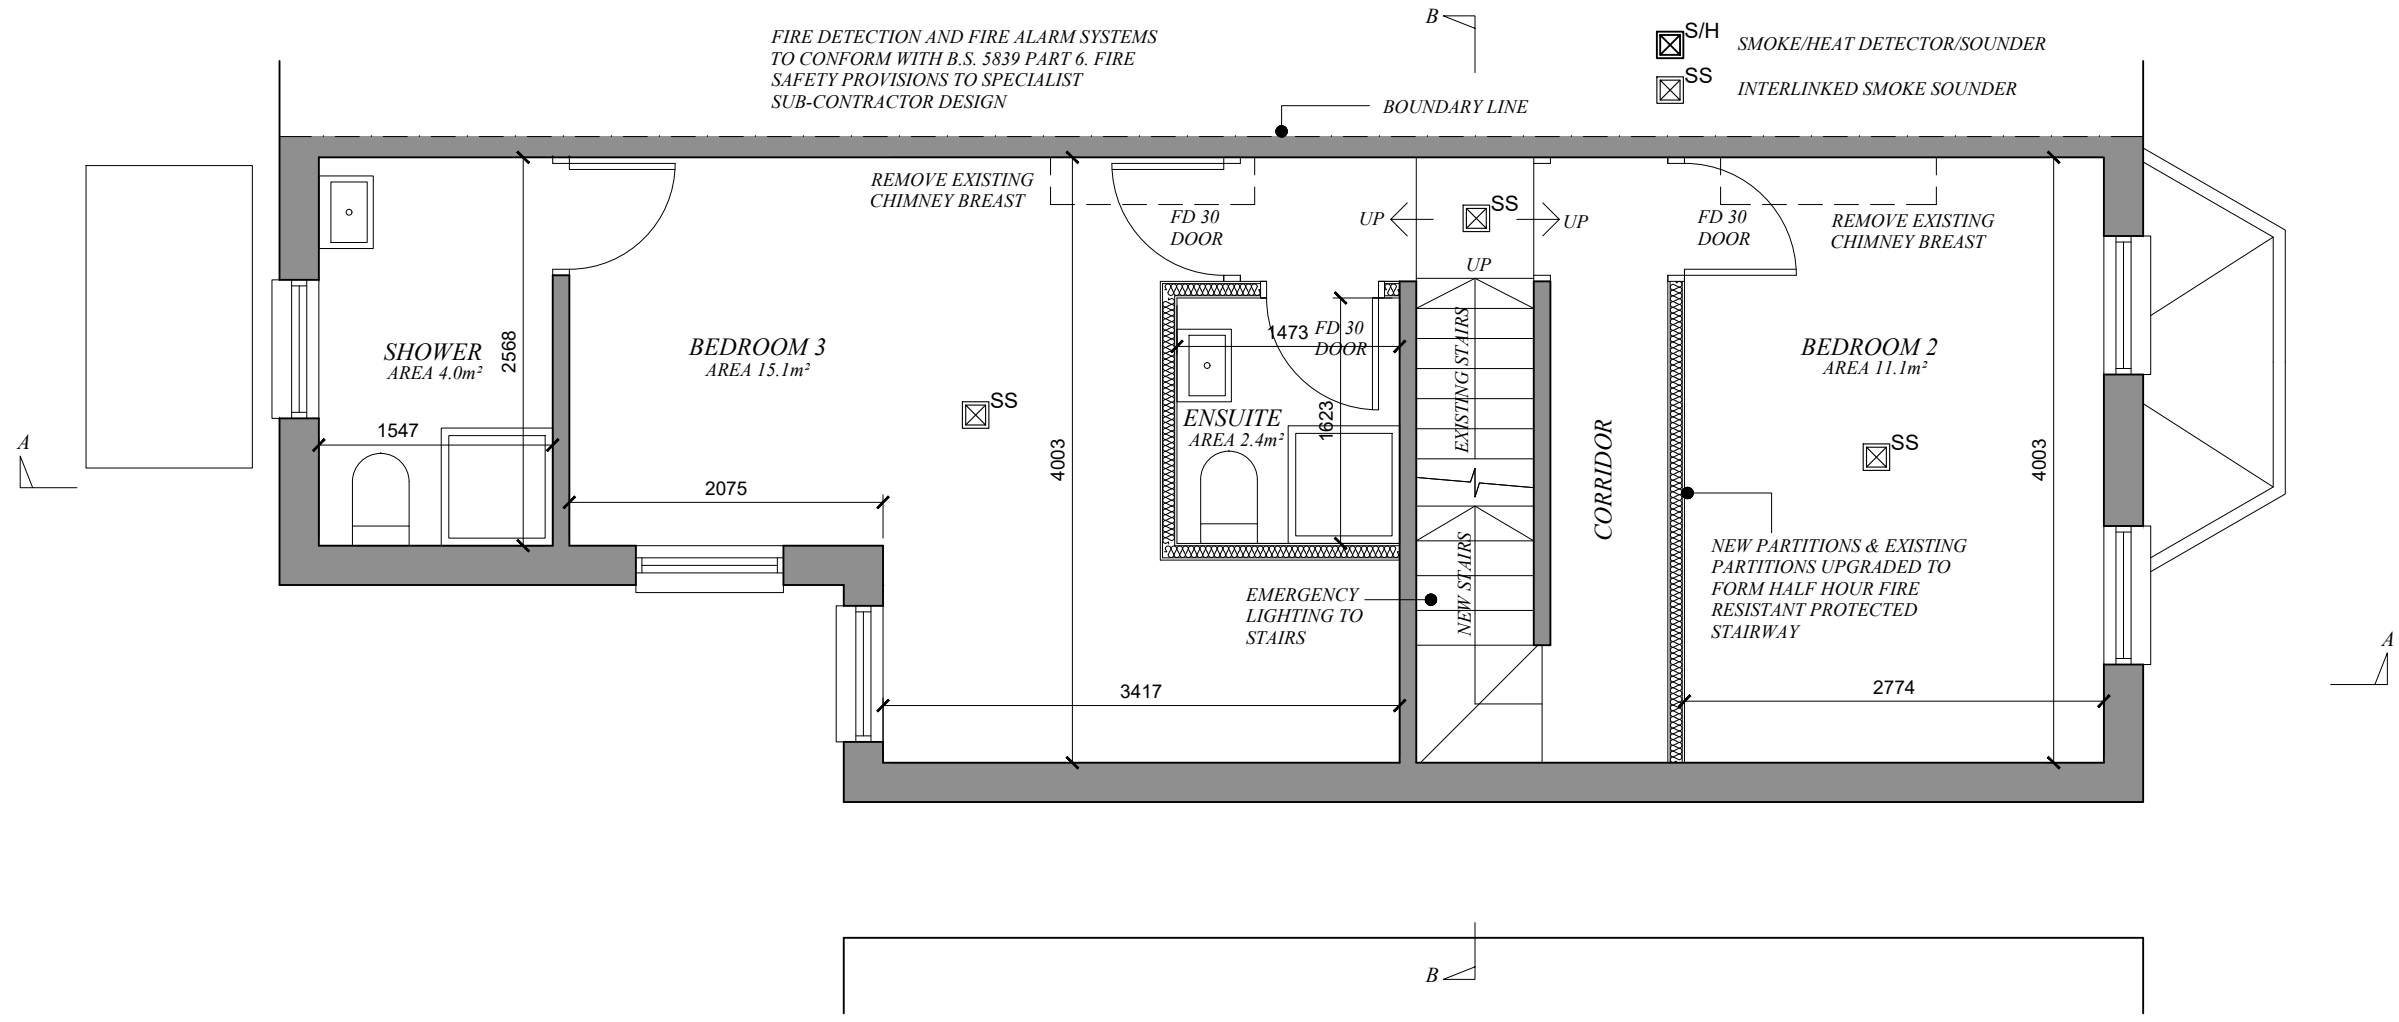

*PROPOSED FIRST FLOOR PLAN*

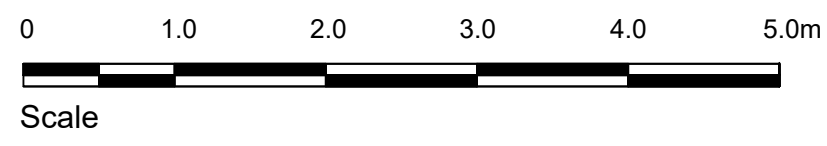

**ARNAUD**  
 ARCHITECTURAL  
 DESIGN

8 BELL HOUSE,  
 36/38 HIGH STREET,  
 CARSHALTON,  
 SURREY  
 SM5 3AG  
 email: parnaud@live.co.uk  
 tel: 07753602951

job	58 TANFIELD ROAD, CROYDON, CR0 1AL		title	PROPOSED FIRST FLOOR PLAN	
	client				PM RENOVATIONS LTD
scale	1:50 @ A3	date	07.07.23	drawn	PA
	drg. no.		CTP 1.7		