


revisions

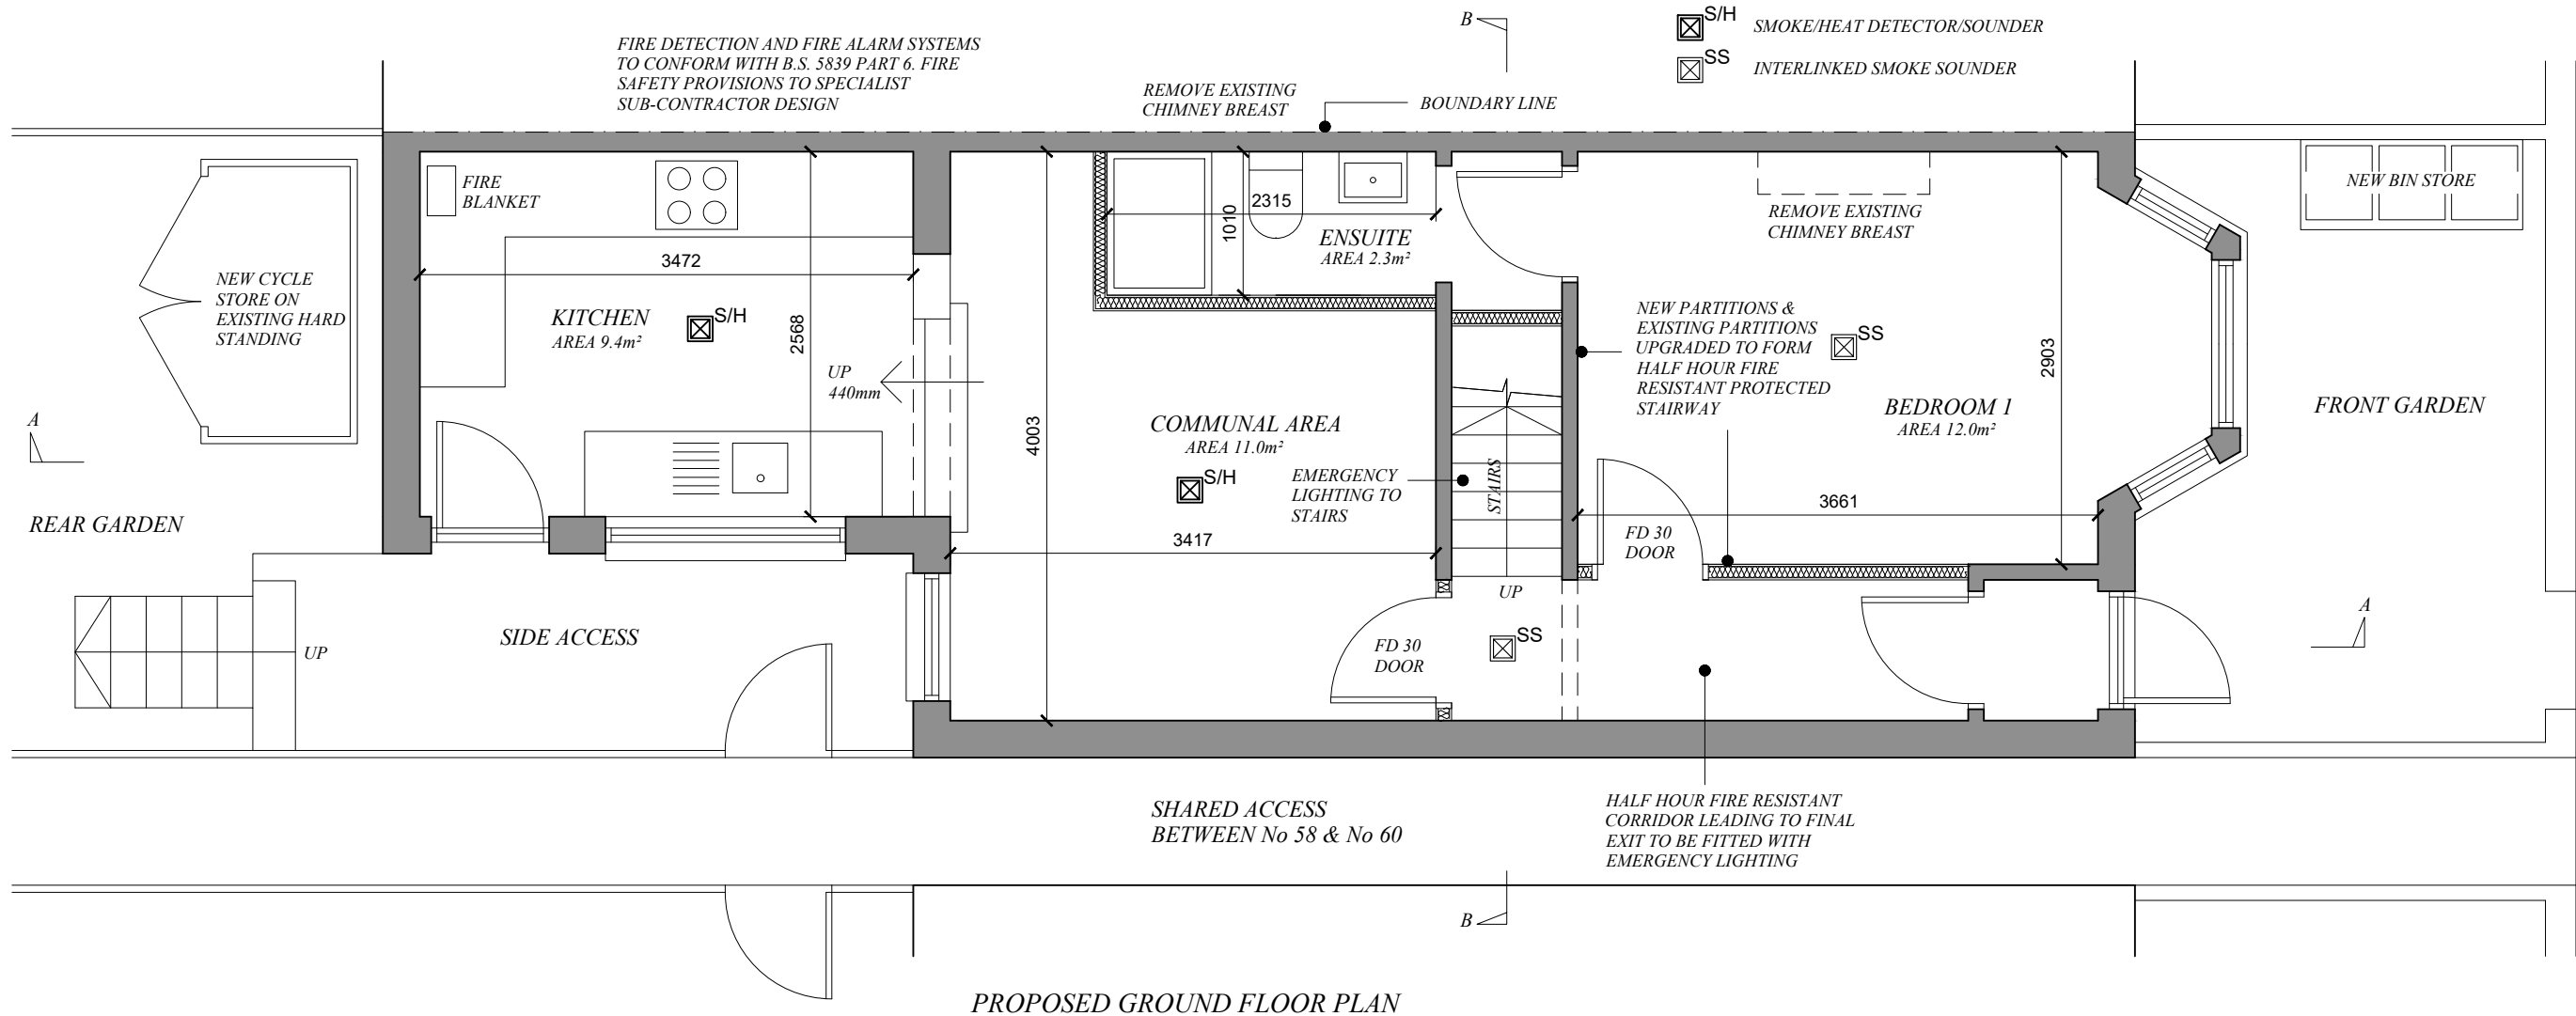

PROPOSED GROUND FLOOR PLAN

0 1.0 2.0 3.0 4.0 5.0m

Scale



ARCHITECTURAL DESIGN

8 BELL HOUSE,
36/38 HIGH STREET,
CARSHALTON,
SURREY
SM5 3AG
email: parnaud@live.co.uk
tel: 07753602951

job	58 TANFIELD ROAD, CROYDON, CR0 1AL		title	PROPOSED GROUND FLOOR PLAN	
	client				PM RENOVATIONS LTD
scale	1:50 @ A3	date	07.07.23	drawn	PA
	drg. no.				CTP 1.6
					rev