



revisions

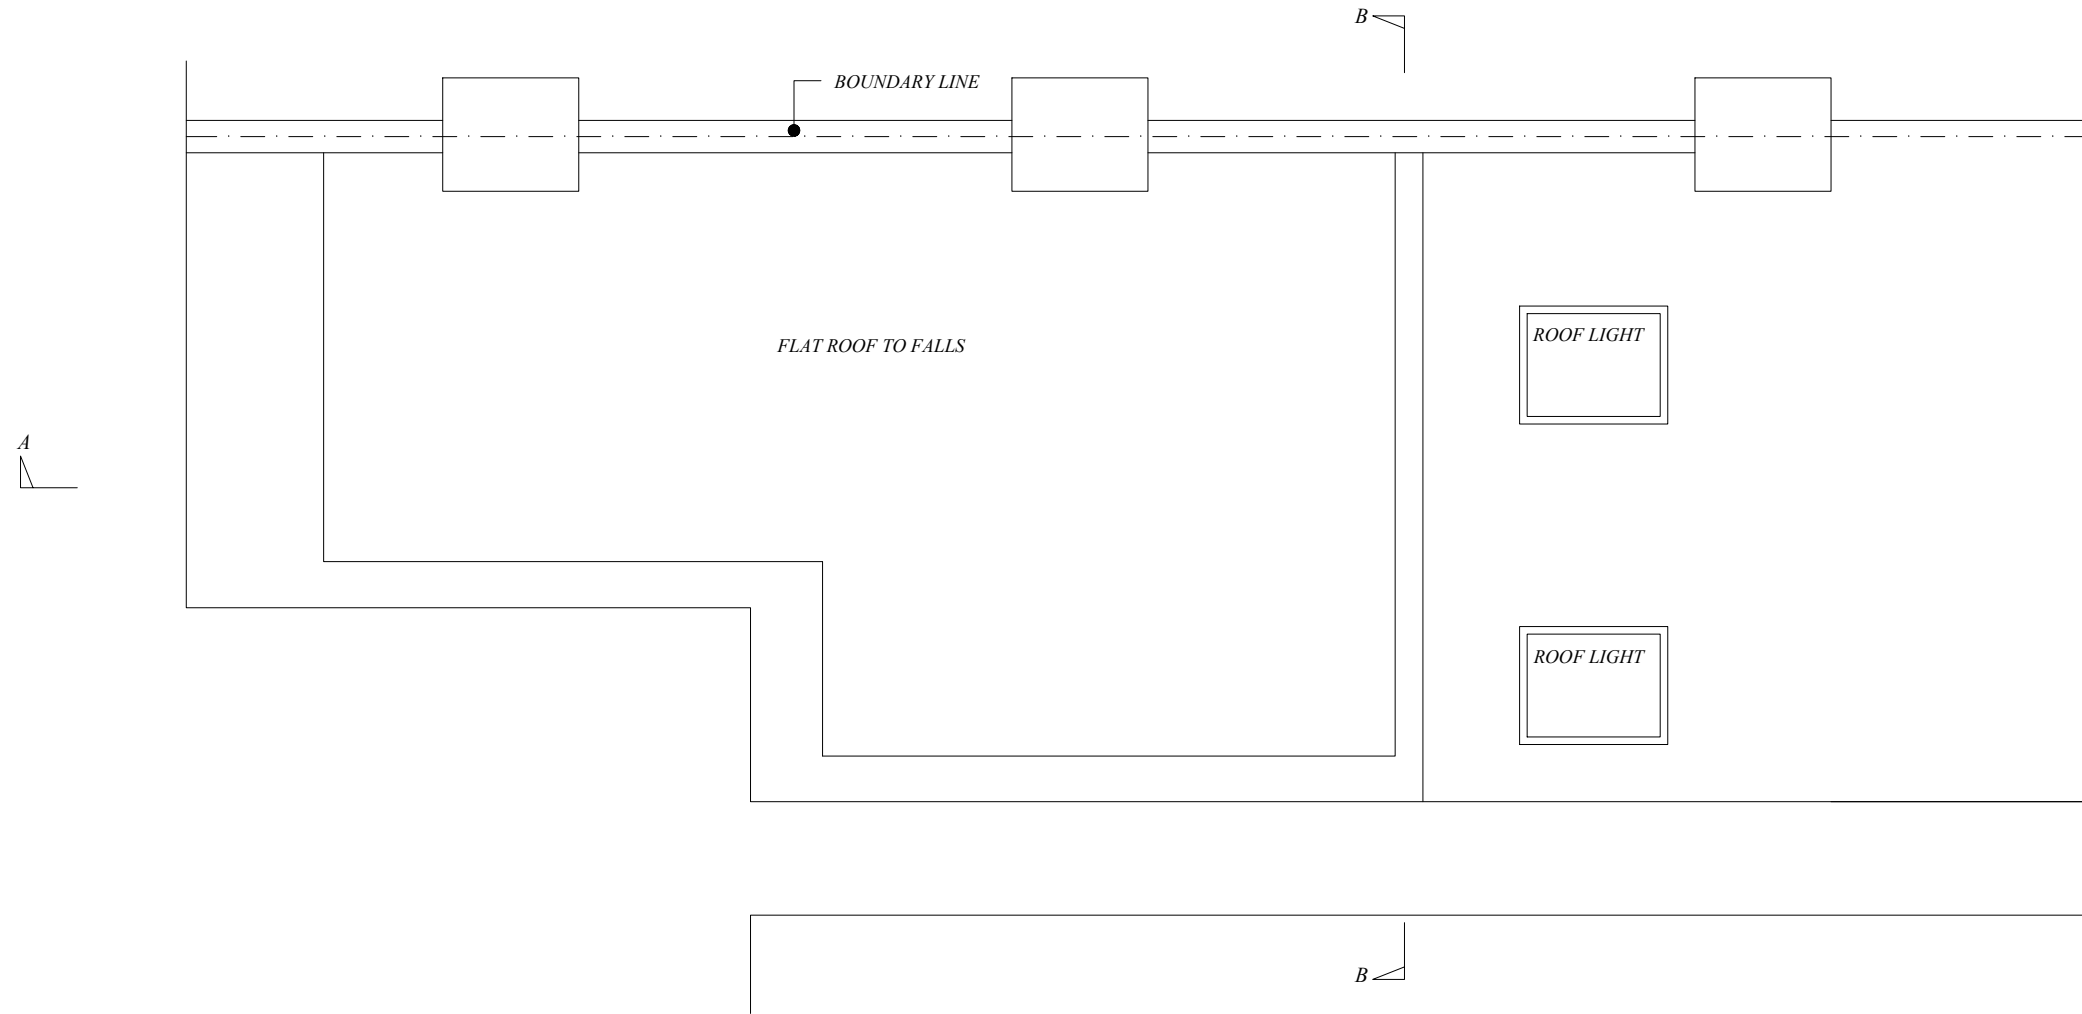

PROPOSED ROOF PLAN

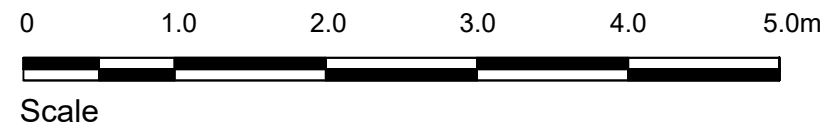

ARNAUD
ARCHITECTURAL
DESIGN

8 BELL HOUSE,
36/38 HIGH STREET,
CARSHALTON,
SURREY
SM5 3AG
email: parnaud@live.co.uk
tel: 07753602951

job	58 TANFIELD ROAD, CROYDON, CR0 1AL	title	PROPOSED ROOF PLAN		
client	PM RENOVATIONS LTD				
scale	1:50 @ A3	date	07.07.23	drawn	PA
drg. no.	CTP 1.9				rev