


North-West Elevation

North-East Elevation




South-East Elevation

South-West Elevation

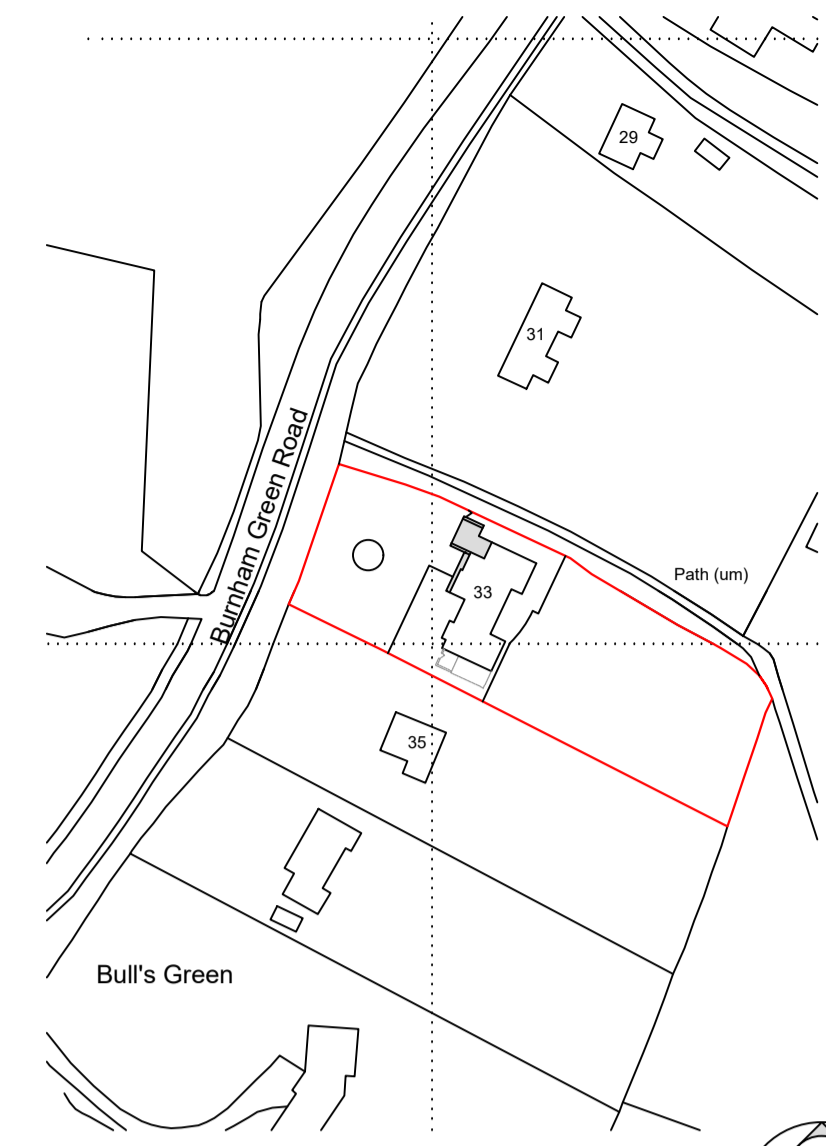


Location Plan 1:1250

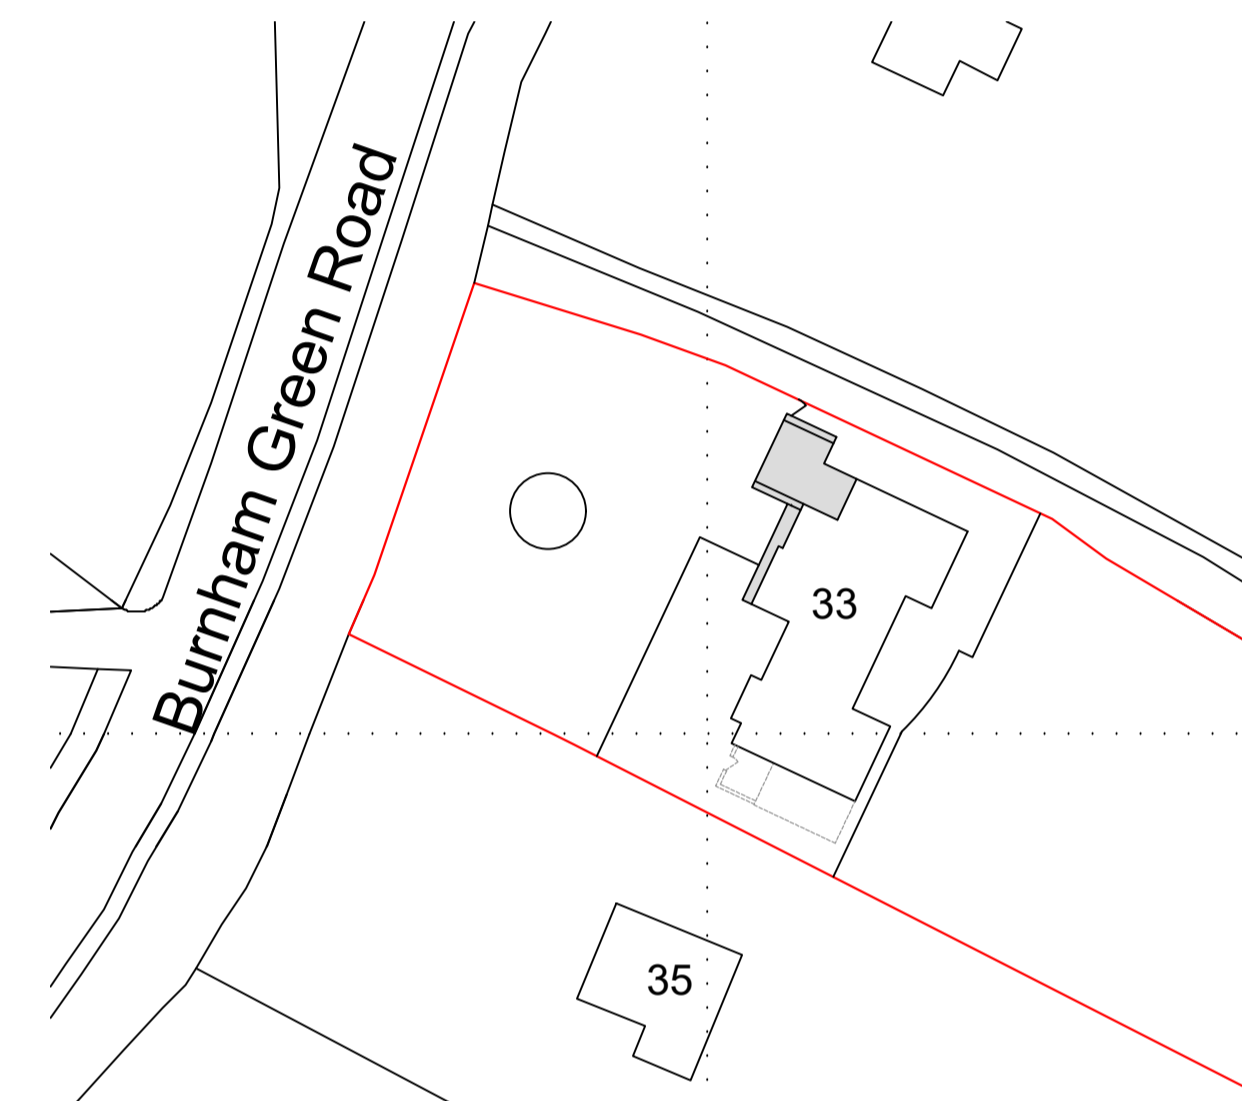


Block Plan 1:500


notes:  
 any discrepancies should be reported immediately  
 all dimensions should be checked on site prior to commencement of work  
 site/survey based on ordnance survey information provided by prodats systems plc. (www.promap.co.uk) prodats does not guarantee that all past or current uses or features will be identified in the product  
 the product does not give details about the actual state or condition of the site nor should it be used or taken to indicate or exclude actual suitability or unsuitability of the site for any particular purpose, or relied upon for determining suitability or value, or used as a substitute for any physical investigation or inspection.  
 © HERTFORD PLANNING SERVICE  
 note  
 when printing off pdfs.  
 it is the responsibility of the user to verify that the resulting prints are to scale on the appropriate sized sheet.  
 also that the scale bars on the plan measure correctly.

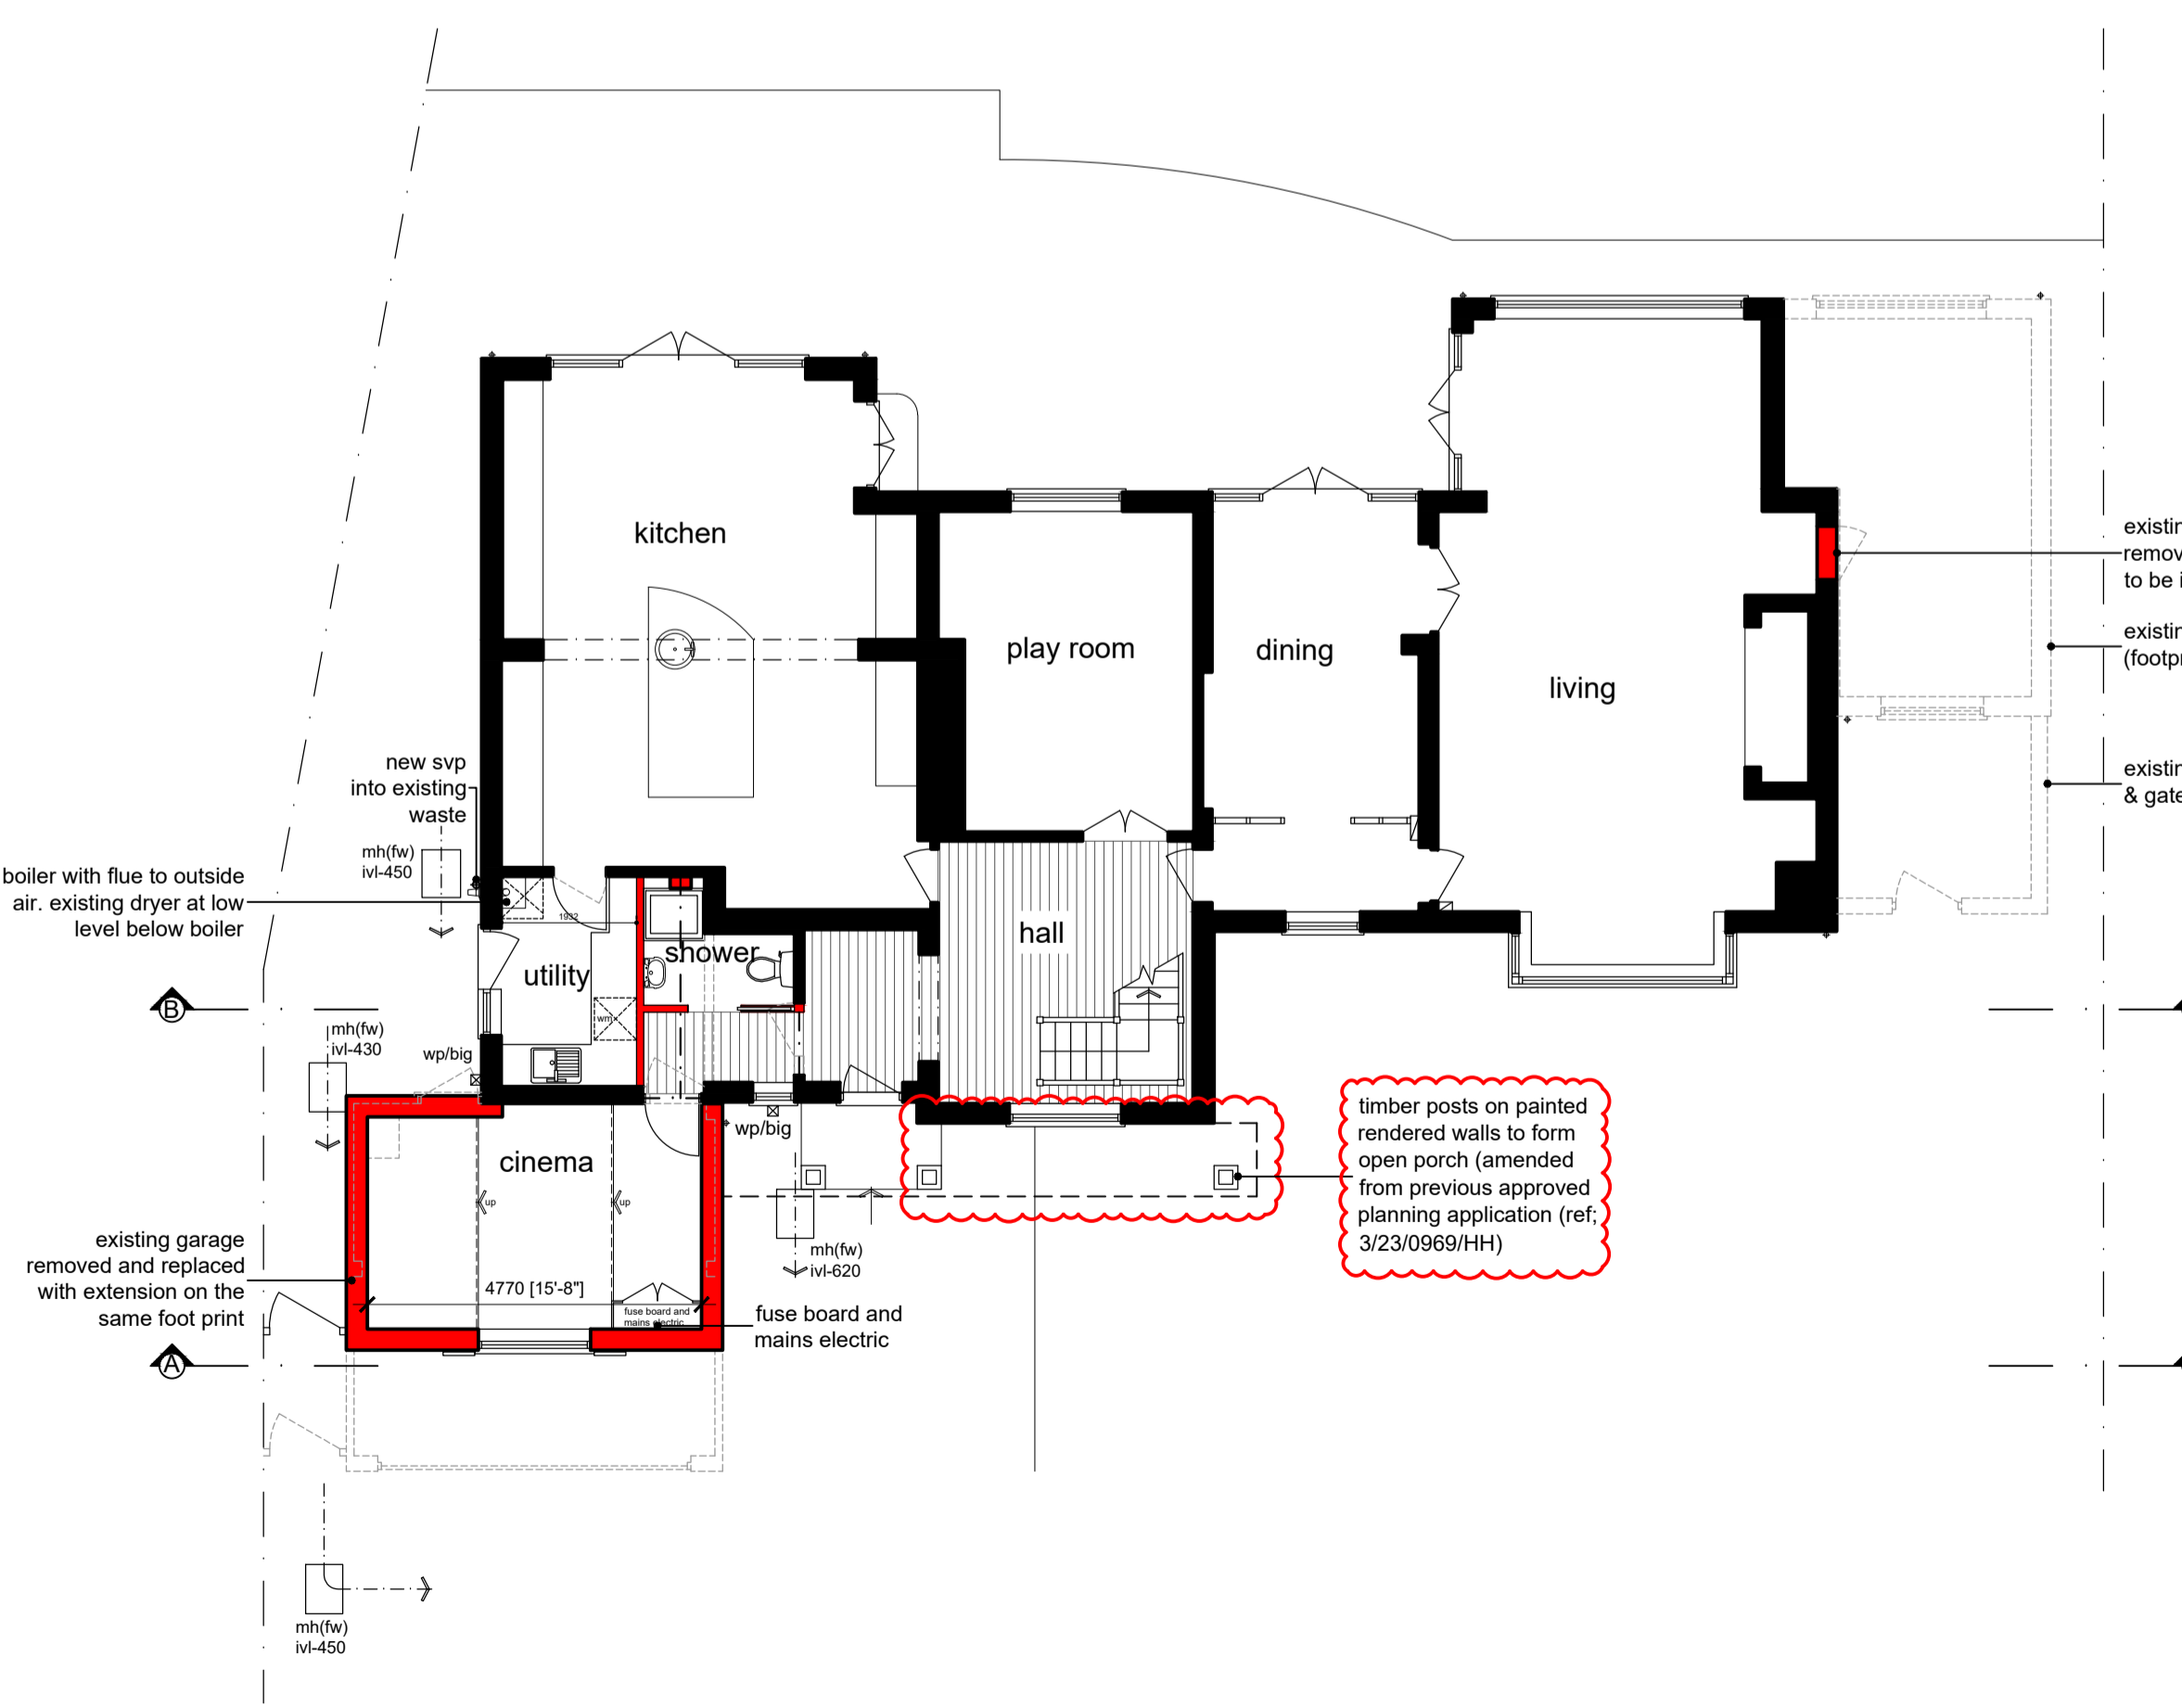

Ground Floor Plan

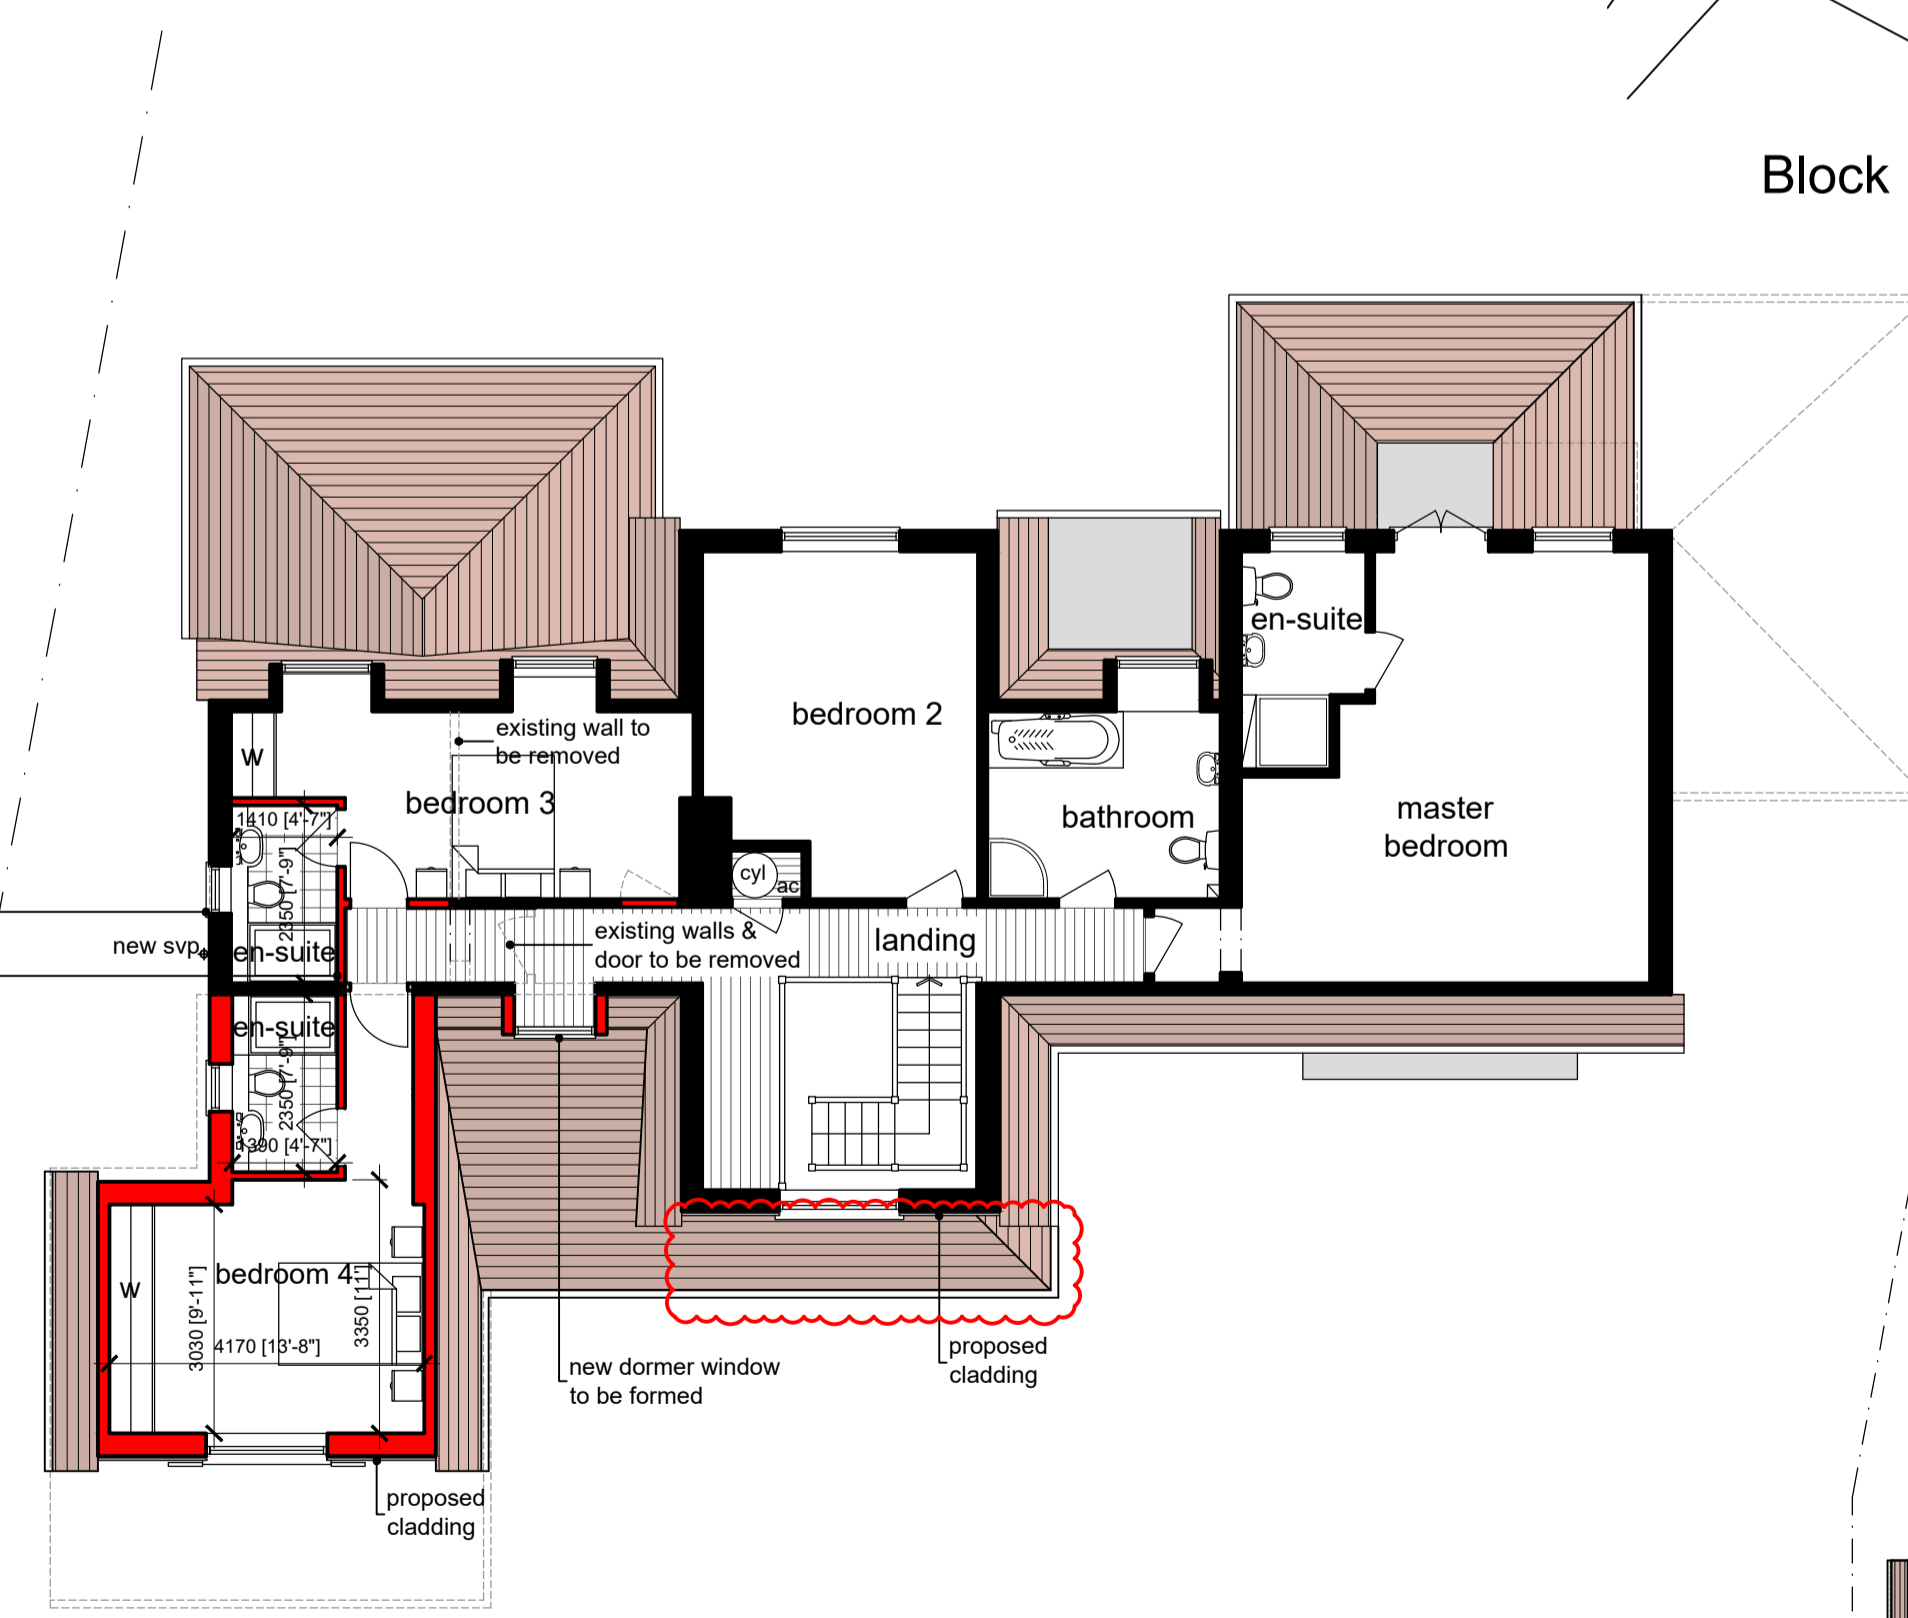

First Floor Plan

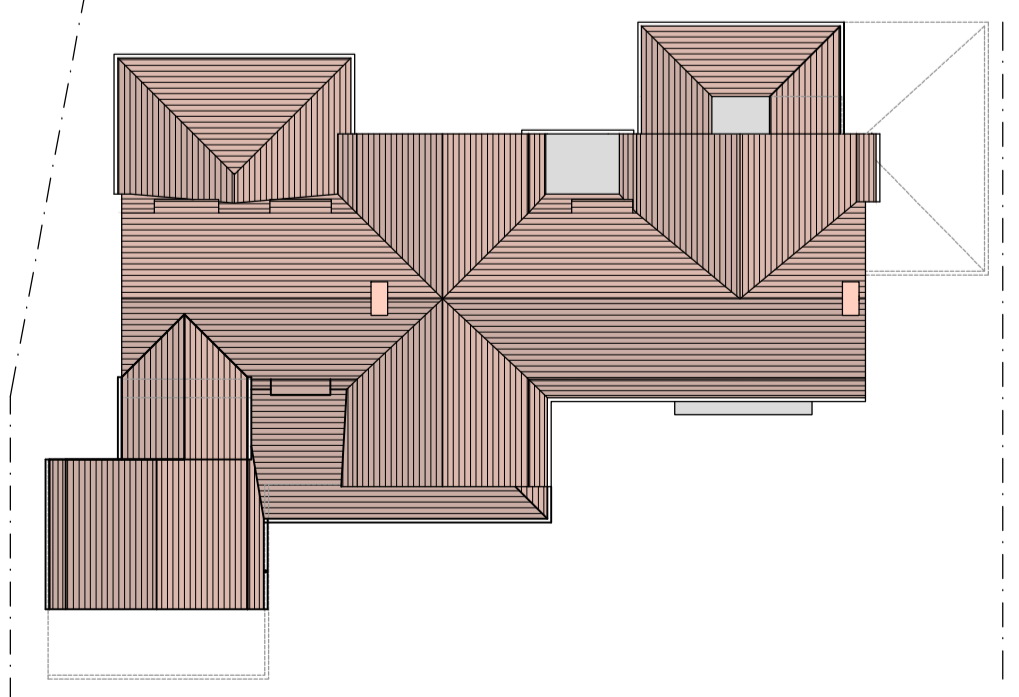

Roof Plan 1:200

1:2500	0	1	50m	100m	200m
1:1250	0	5m	25m	50m	100m
1:500	0	1m	5m	10m	20m
1:250	0	2m	4m	8m	16m
1:100	0	1m	2m	4m	8m
1:50	0	0.5m	1m	2m	4m

Date Description Rev

**hps** Hertford Planning Service  
 Architecture & Planning

Westgate House, 37-41 Castle Street,  
 Hertford, Herts SG14 1HH  
 Tel: 01992 552173 Fax: 01992 587643  
 Email: contact@hertfordplanning.co.uk  
 www.hertfordplanning.co.uk

**Chartered Institute of Architectural Technologists**

Description  
 Project 33 Burnham Green Road  
 Welwyn  
 AL6 0NL  
 Drawing PROPOSED  
 Plans & Elevations

Date 21/12/2023  
 Scale 1:100  
 Sheet size A1  
 Drawn GPS

20736-P001-B