




Front Elevation

Rear Elevation

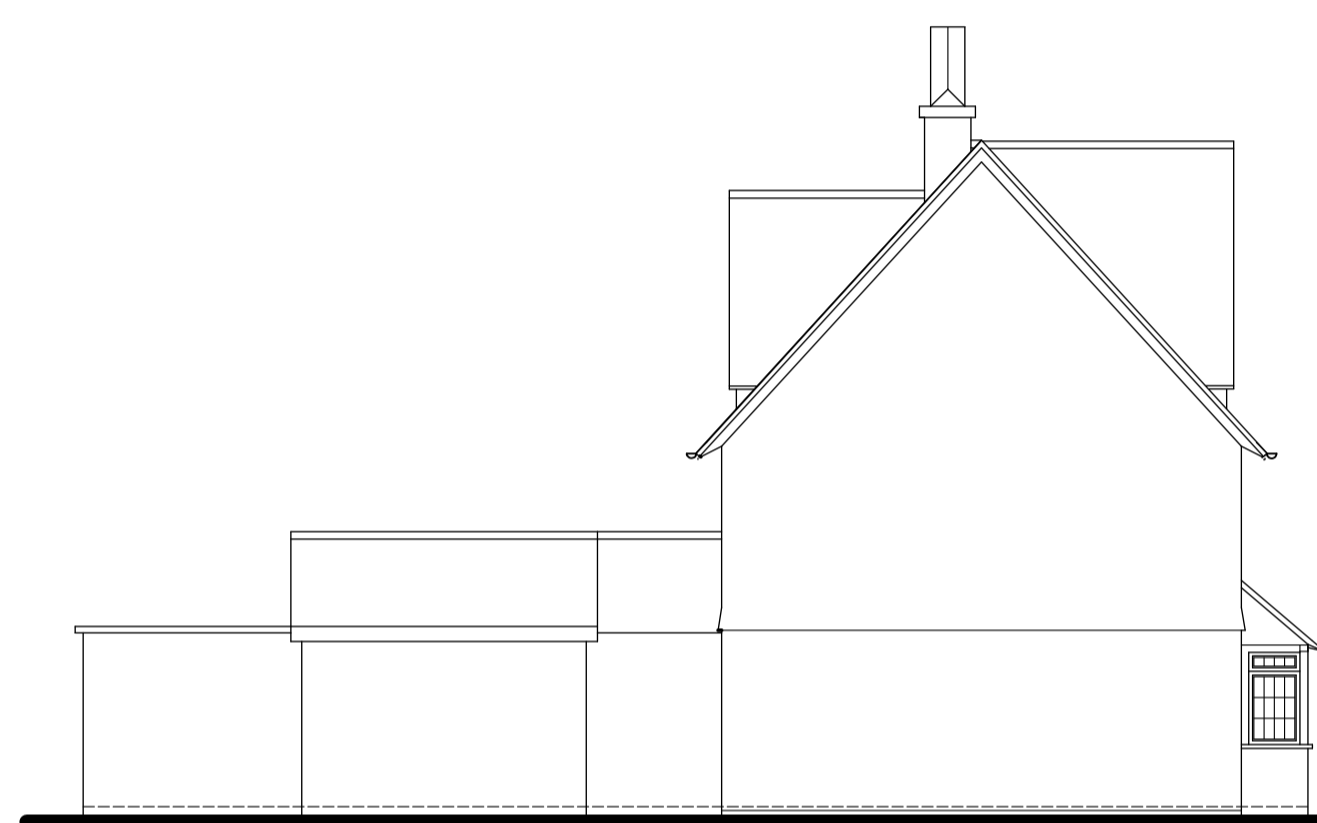

Side Elevation





Side Elevation


Elevational Materials

Walls :- Tile hanging and render to match existing


Roof :- Plain tiles to match existing on main roof
Slates to match existing on single storey roof

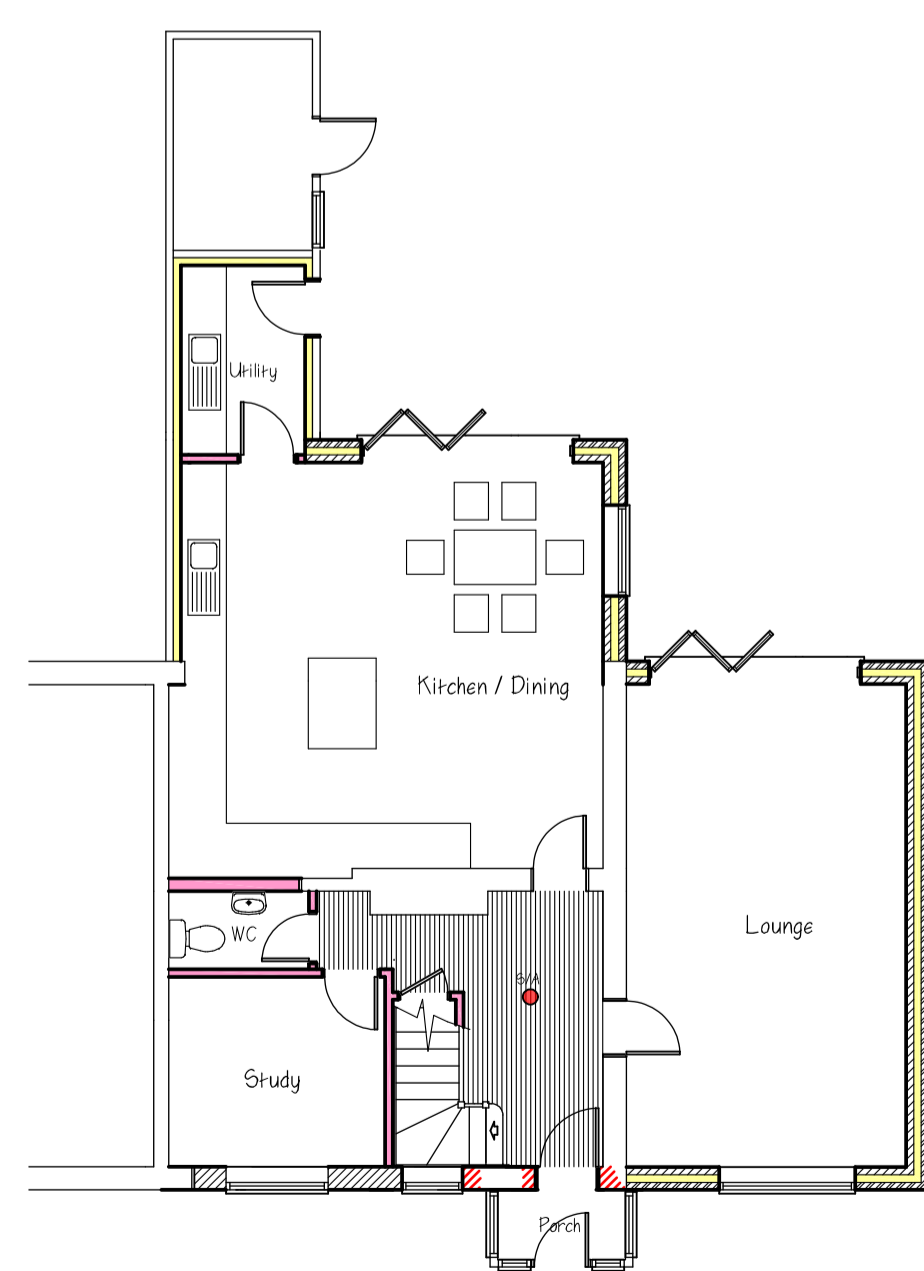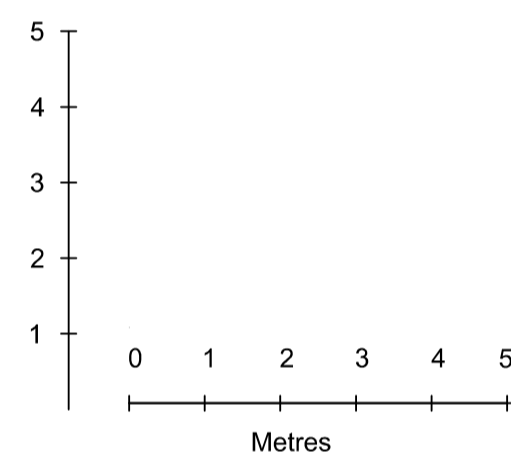


Ground Floor Plan

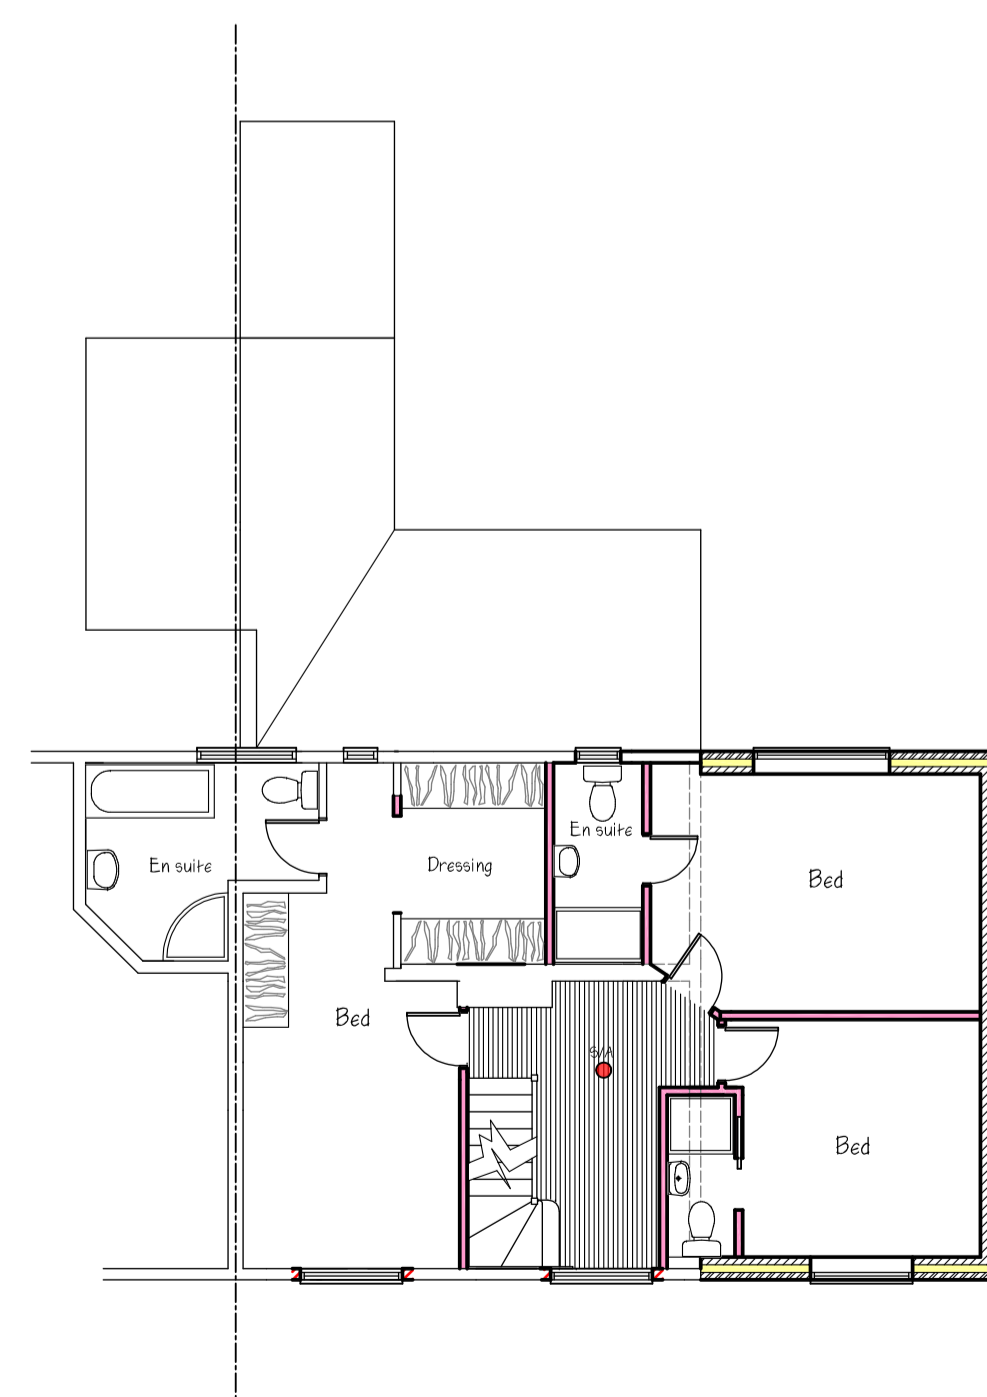

First Floor Plan

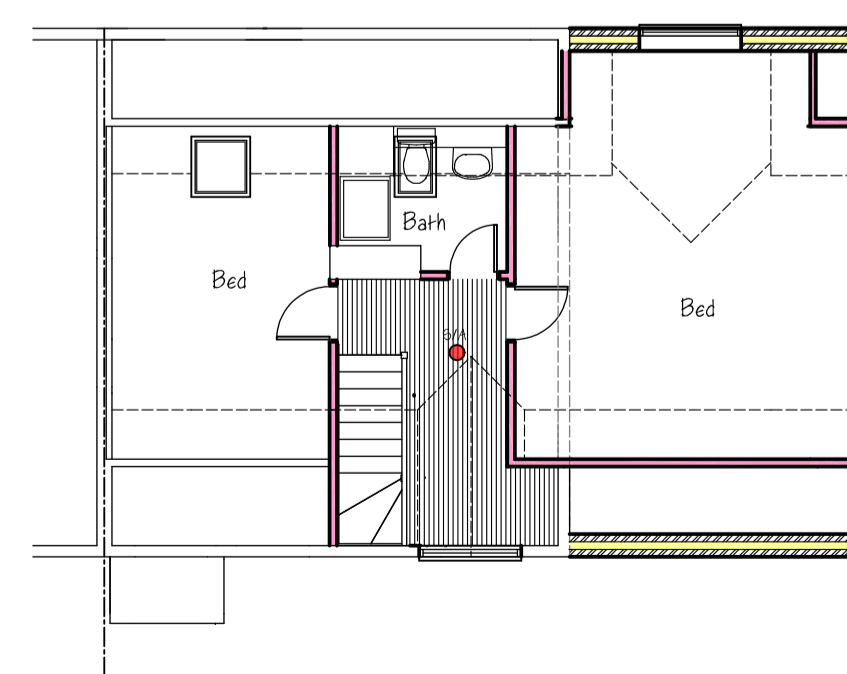

Second Floor Plan

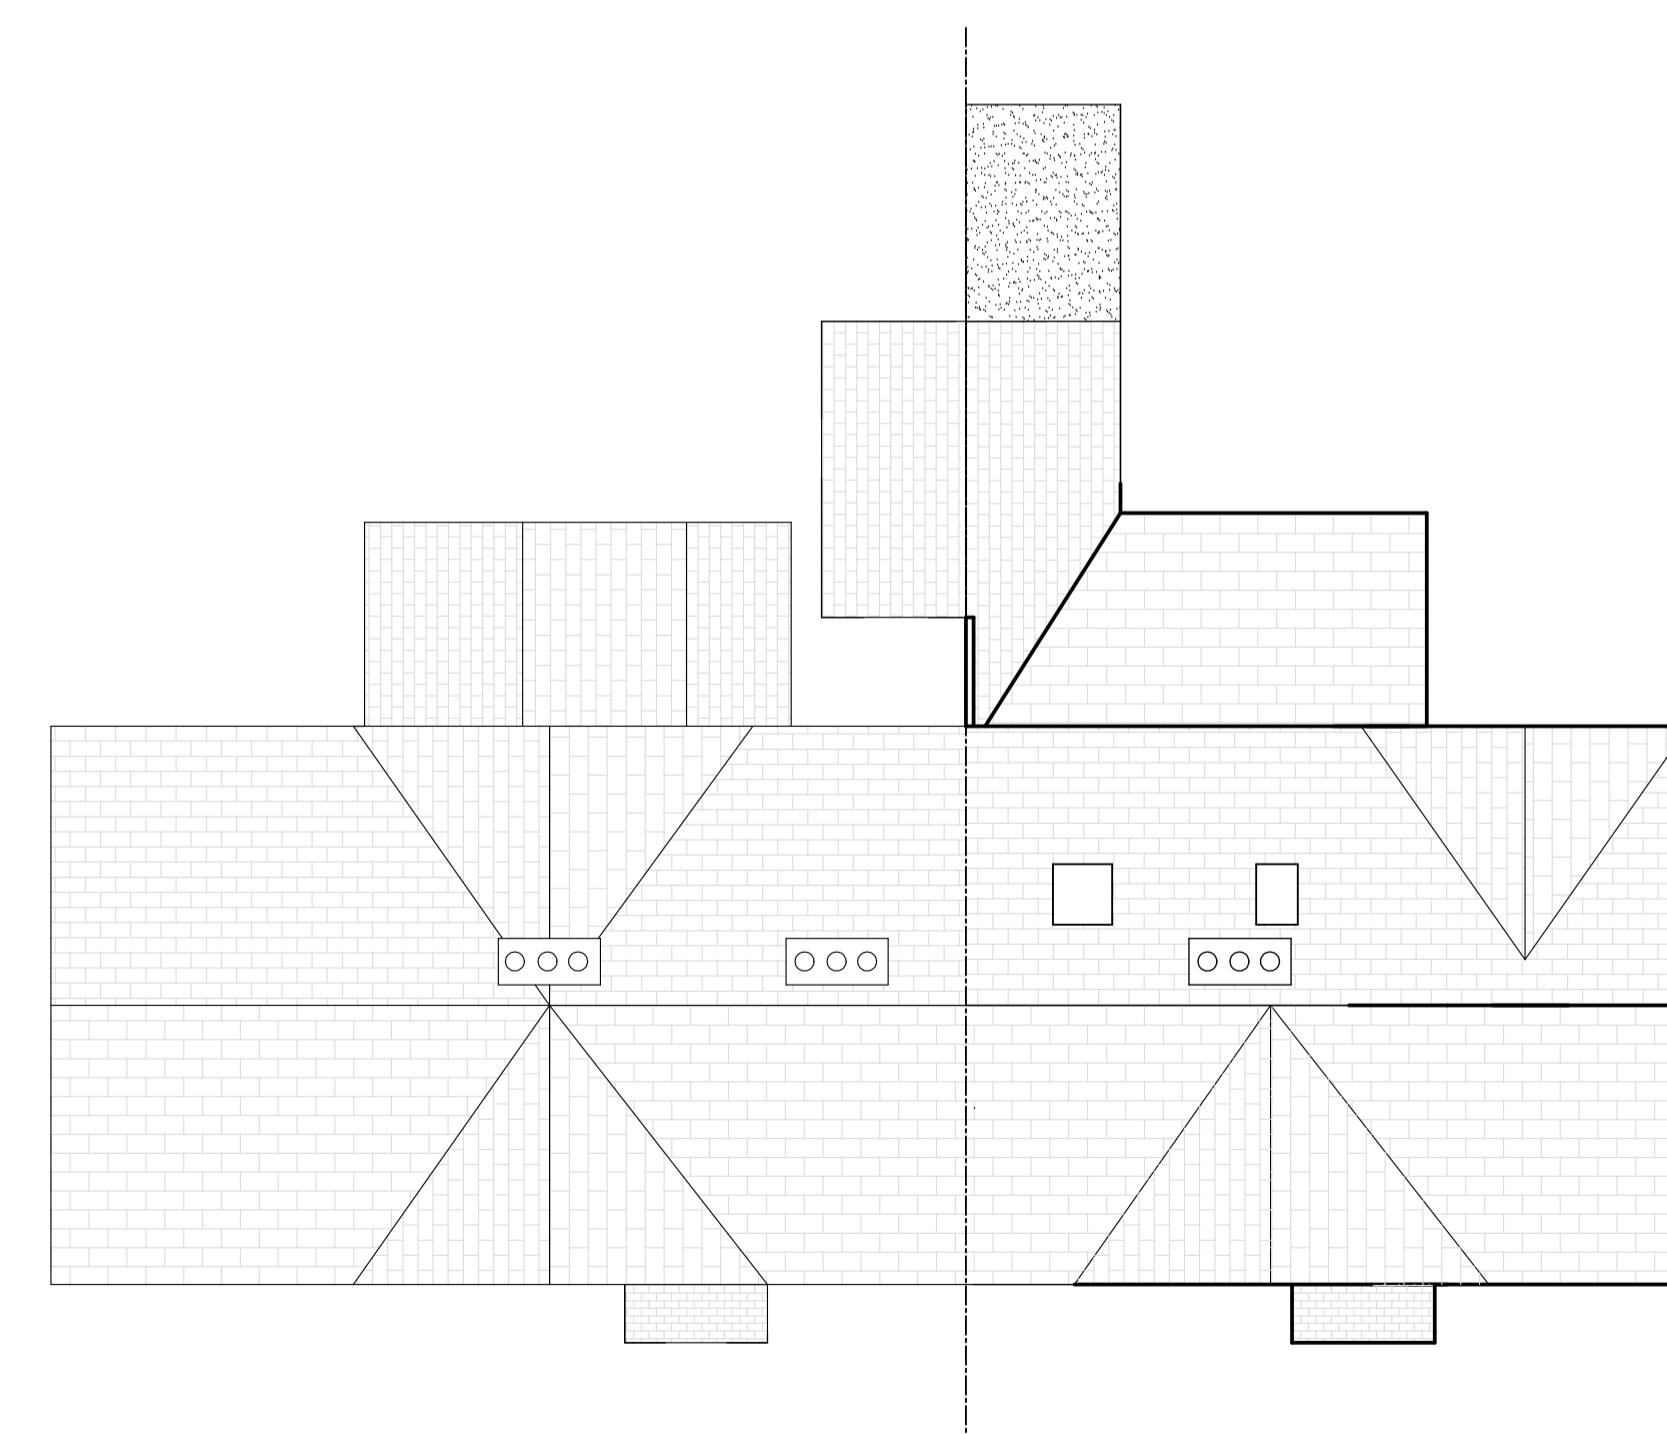

Approved Roof Plan

MONARCH
Design and Build Ltd

9 Bury Lane
Bramfield
Hertfordshire
SG14 2QL
Tel: 01992 500008
Mobile: 07812 243399
Email: nethankins@hotmail.com

Project

Proposed two storey side and single storey rear extensions
36 Pye Corner
Gilston
Herts

Drawing Title

As approved :-
Plans and Elevations
Roof Plan

Scale 1/100 @ A1	Date Nov 2023	Drawn by NH
---------------------	------------------	----------------

Drawing No. NH/172/01	Rev.
--------------------------	------