



Front Elevation


Rear Elevation

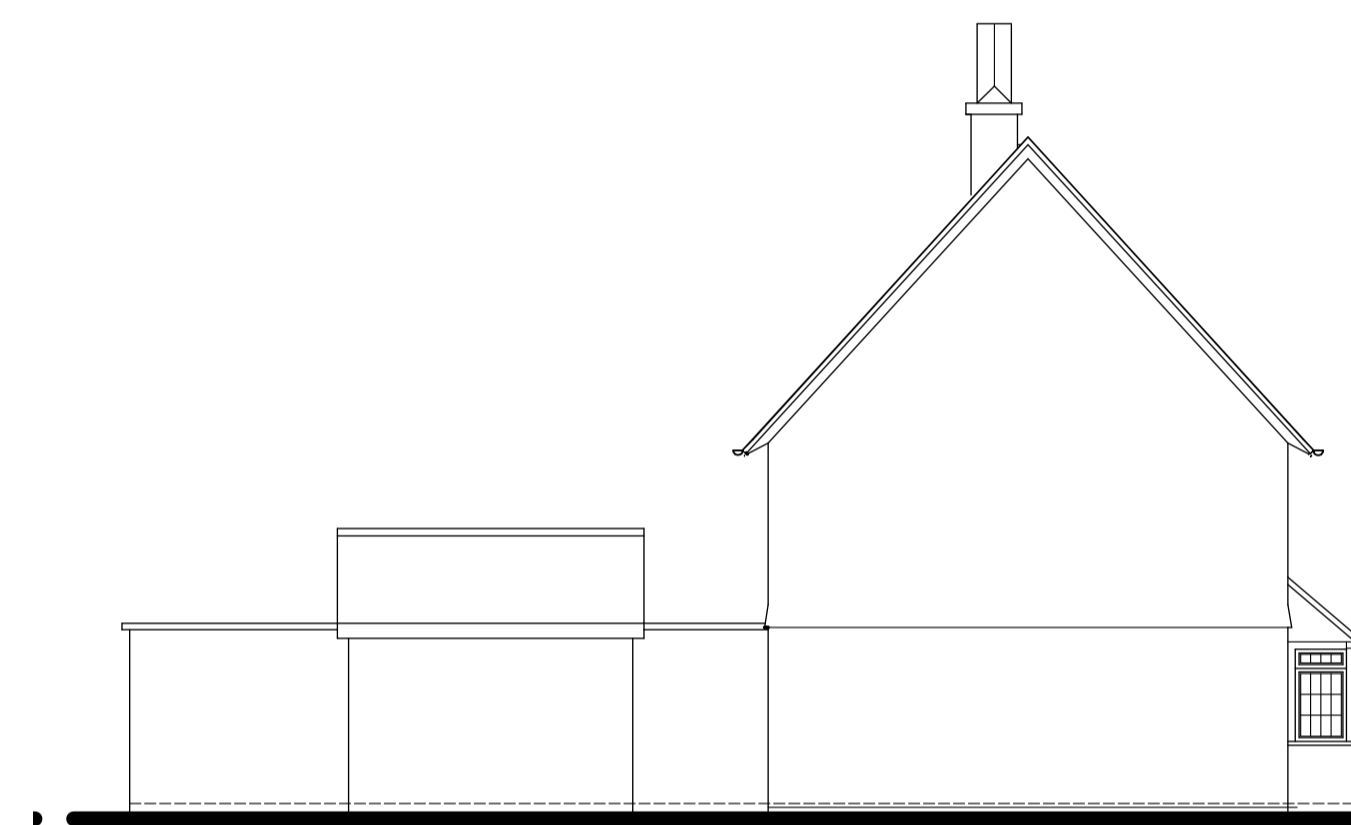


Side Elevation

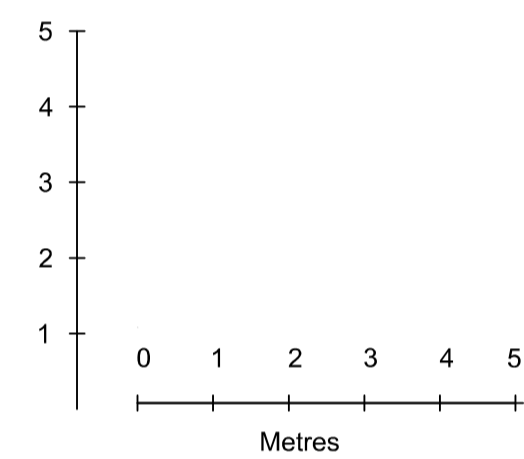


Side Elevation

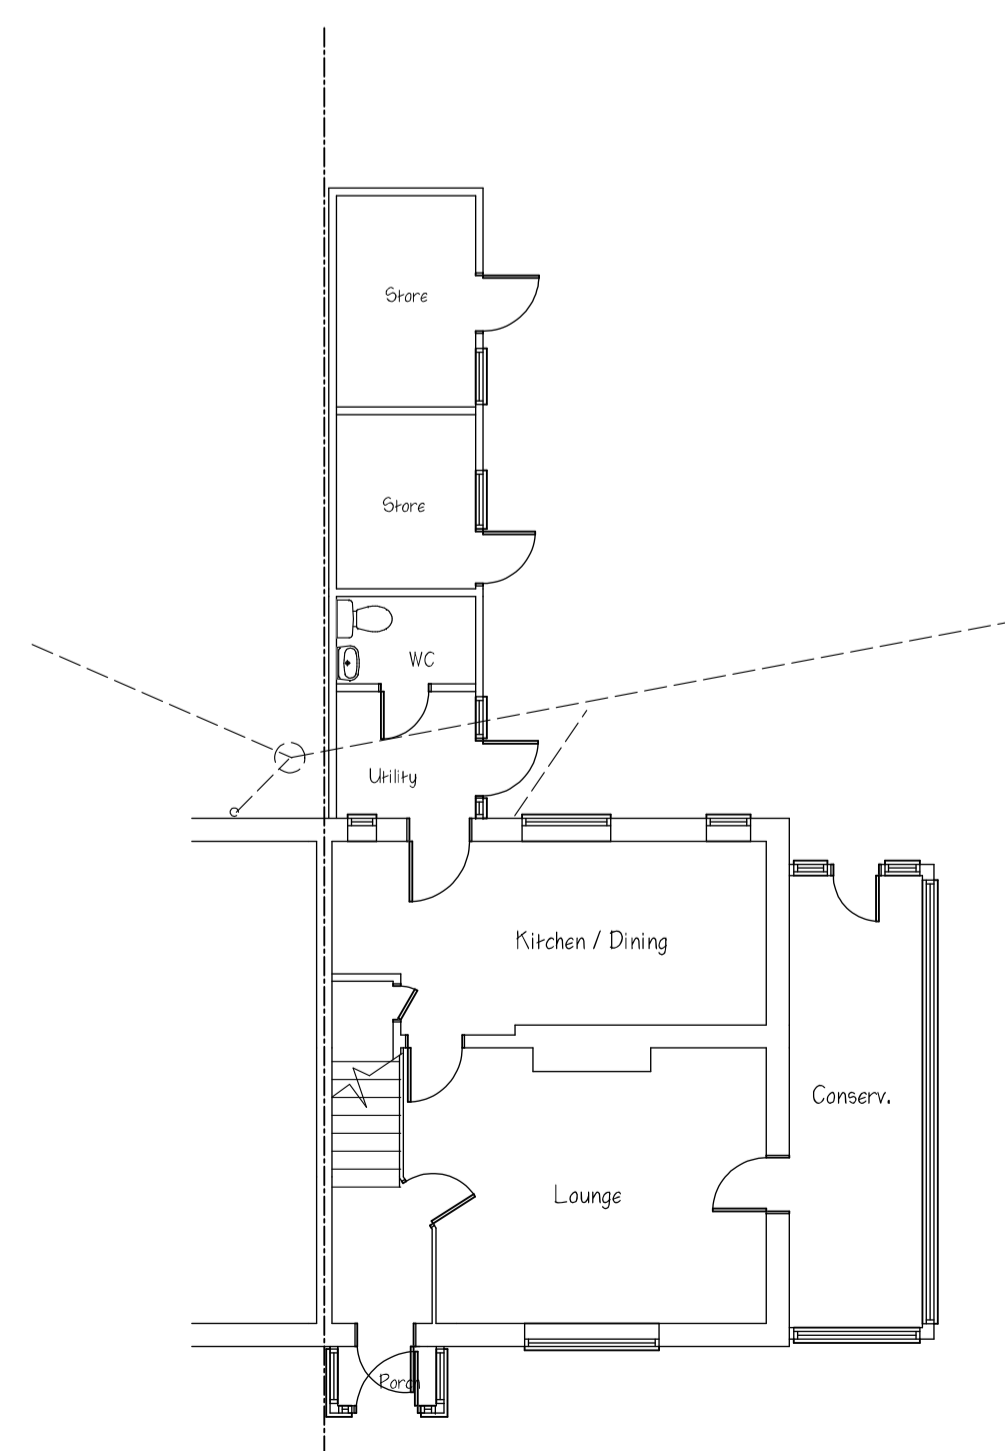


Ground Floor Plan

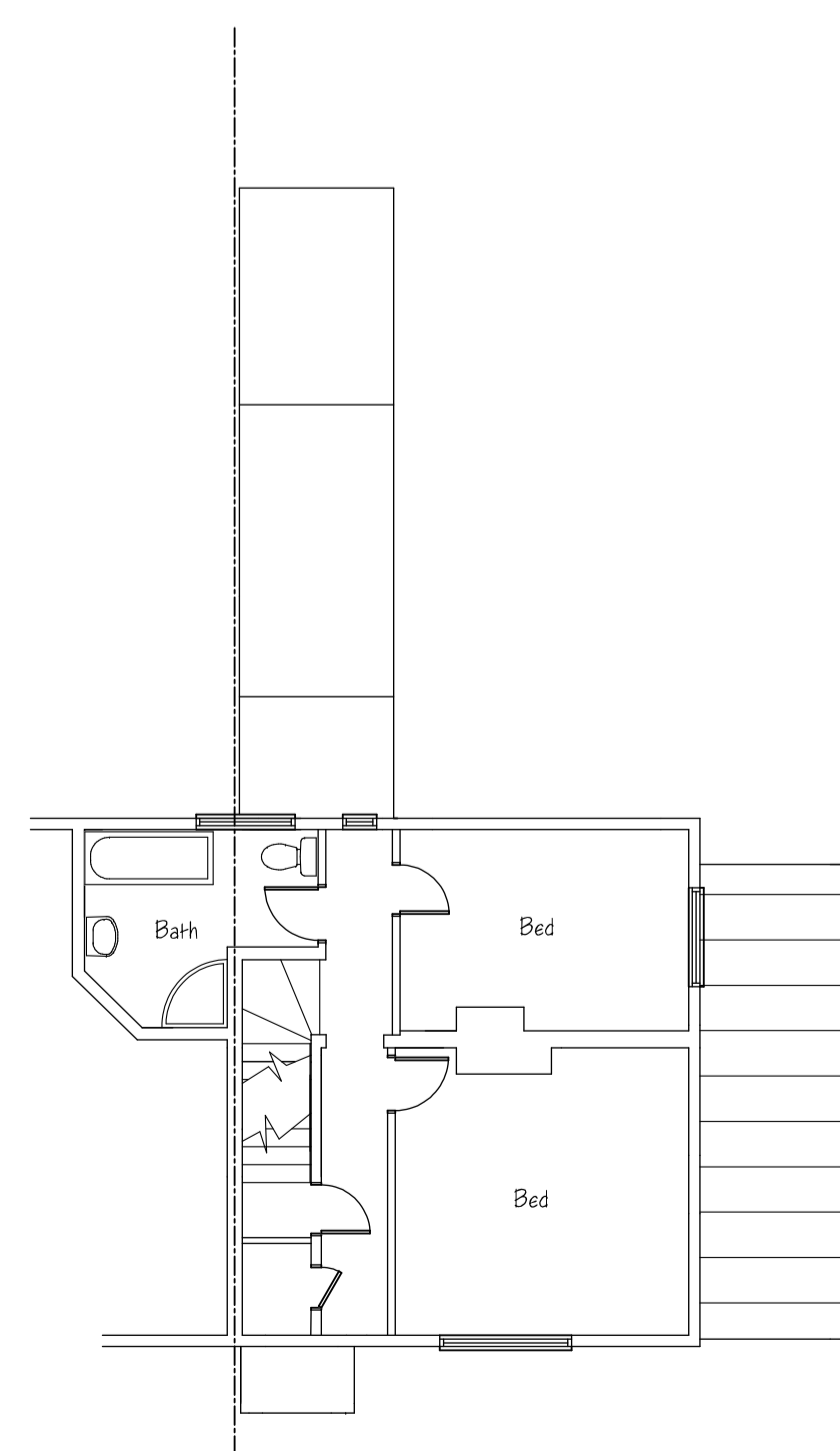

First Floor Plan

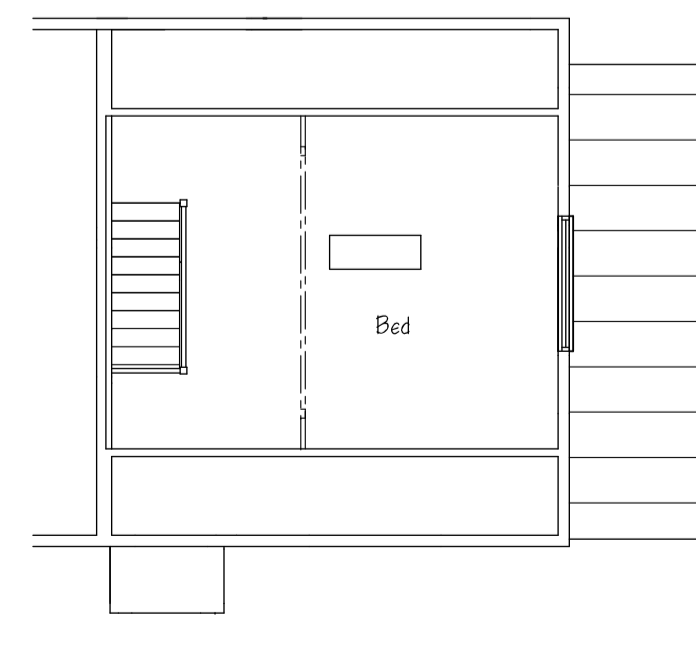

Second Floor Plan

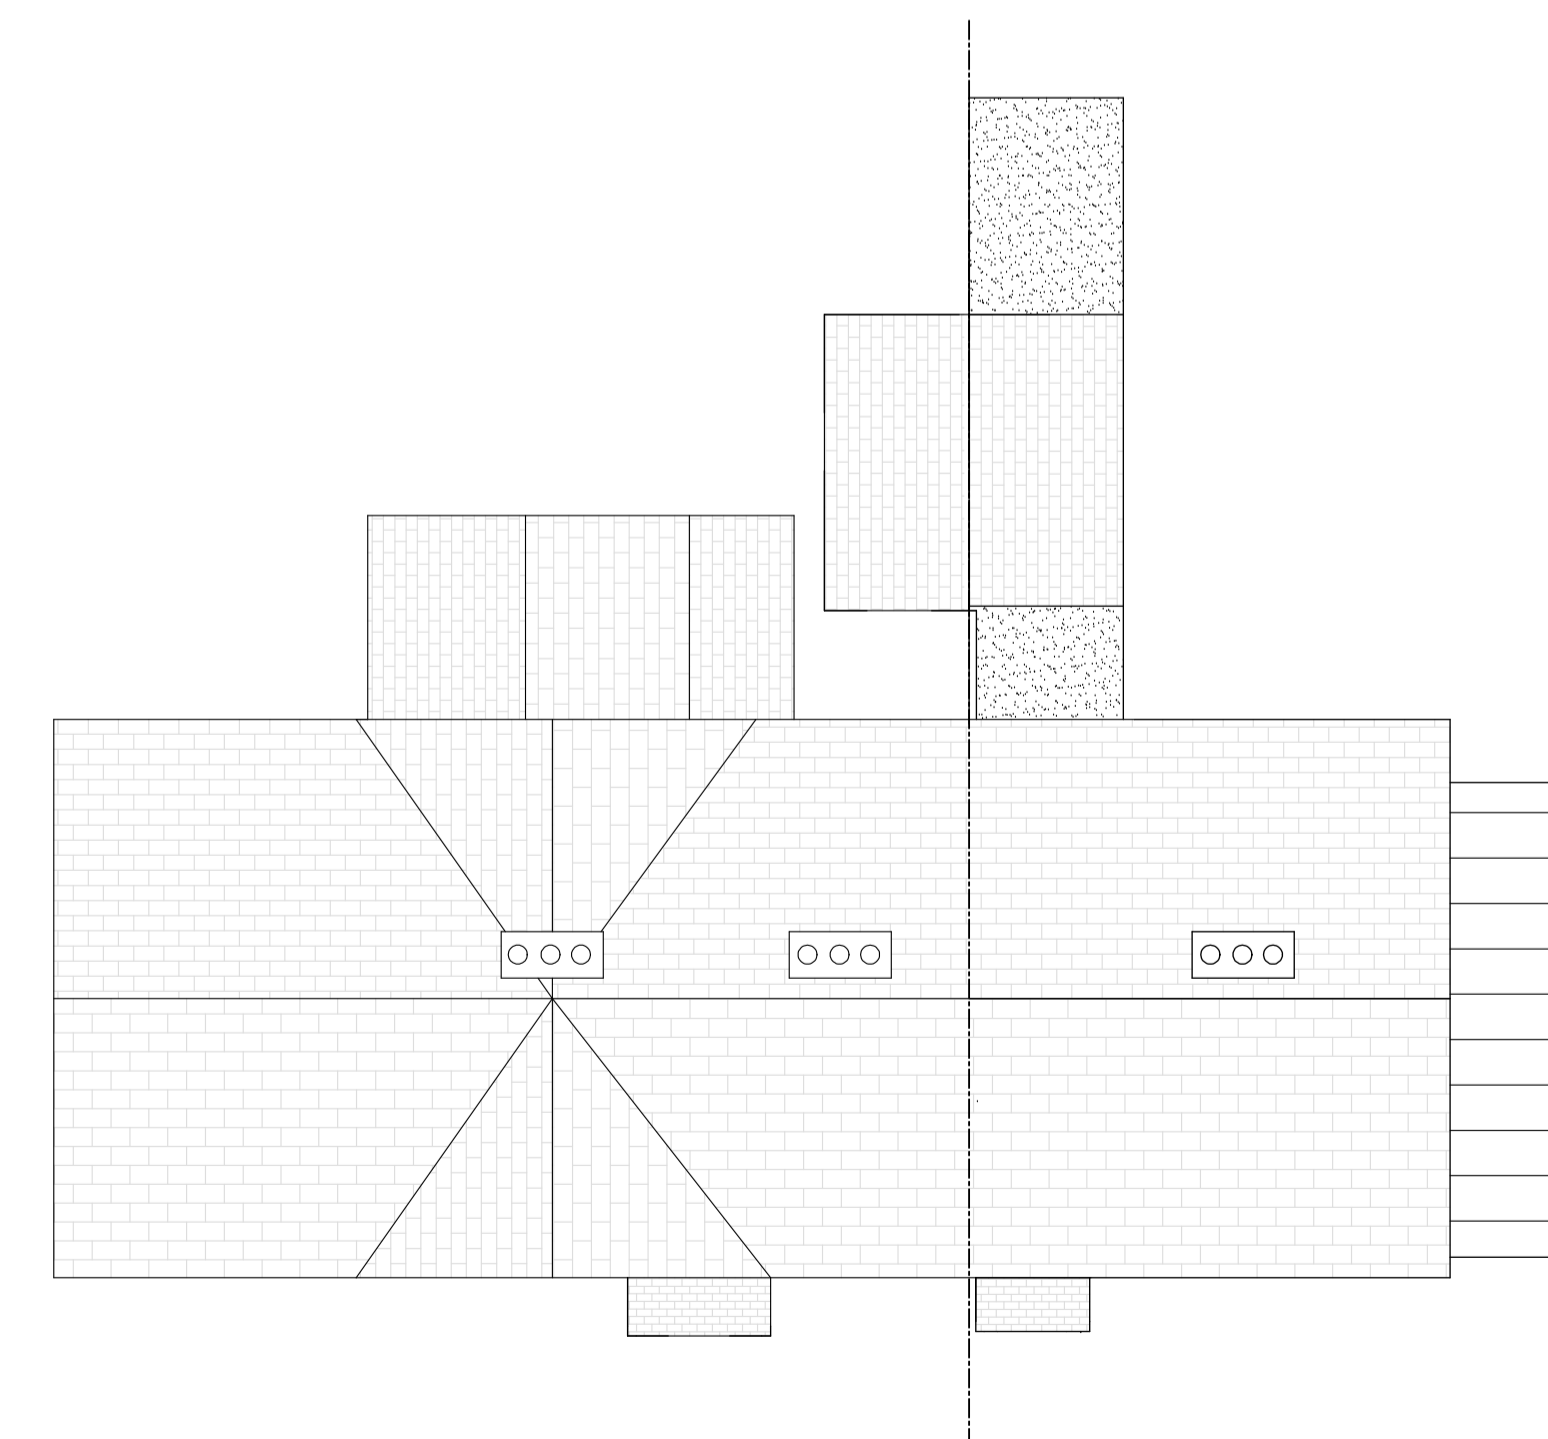

Pre Existing Roof Plan

MONARCH Design and Build Ltd

9 Bury Lane
Bramfield
Hertfordshire
SG14 2QL
Tel: 01992 500008
Mobile: 07812 243399
Email: nethankins@hotmail.com

Project

Proposed two storey side and
single storey rear extensions
36 Pye Corner
Gilston
Herts

Drawing Title

Pre existing :-
Plans and Elevations
Roof Plan

Scale 1/100 @ A1	Date Nov 2023	Drawn by NH
---------------------	------------------	----------------

Drawing No. NH/172/104	Rev.
---------------------------	------