



Proposed elevations.

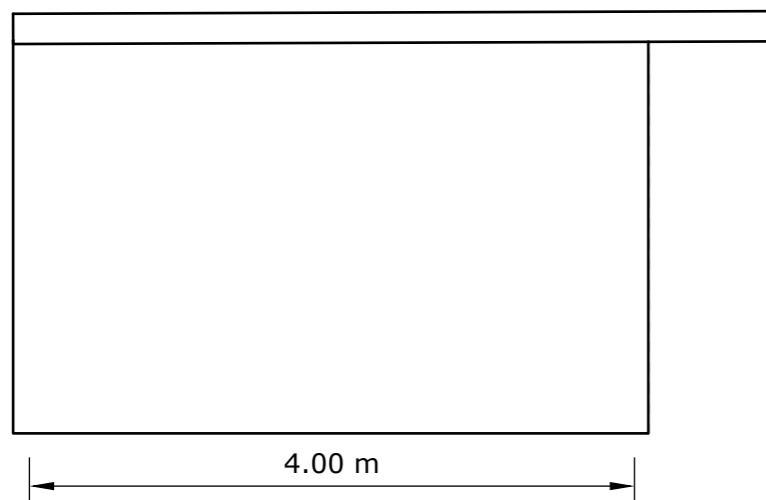


LH Elevation




Front Elevation

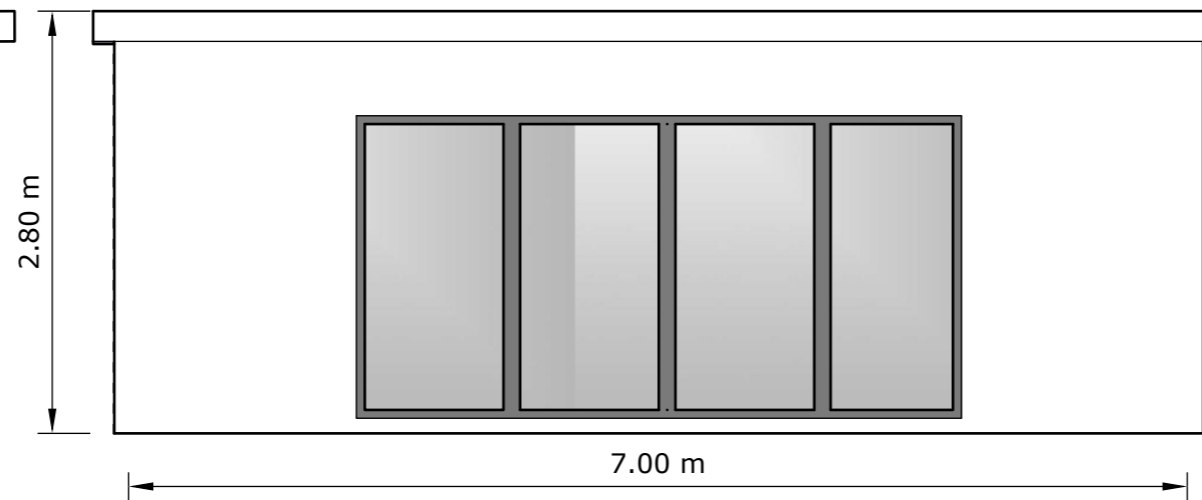

RH Elevation

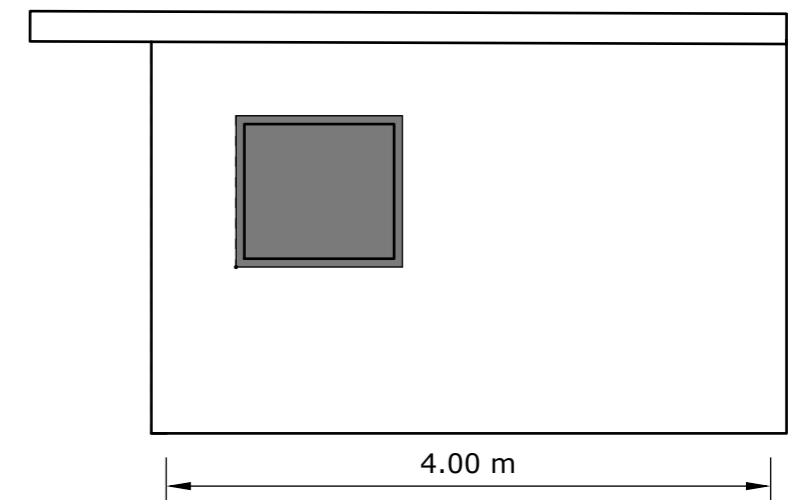

Rear elevation

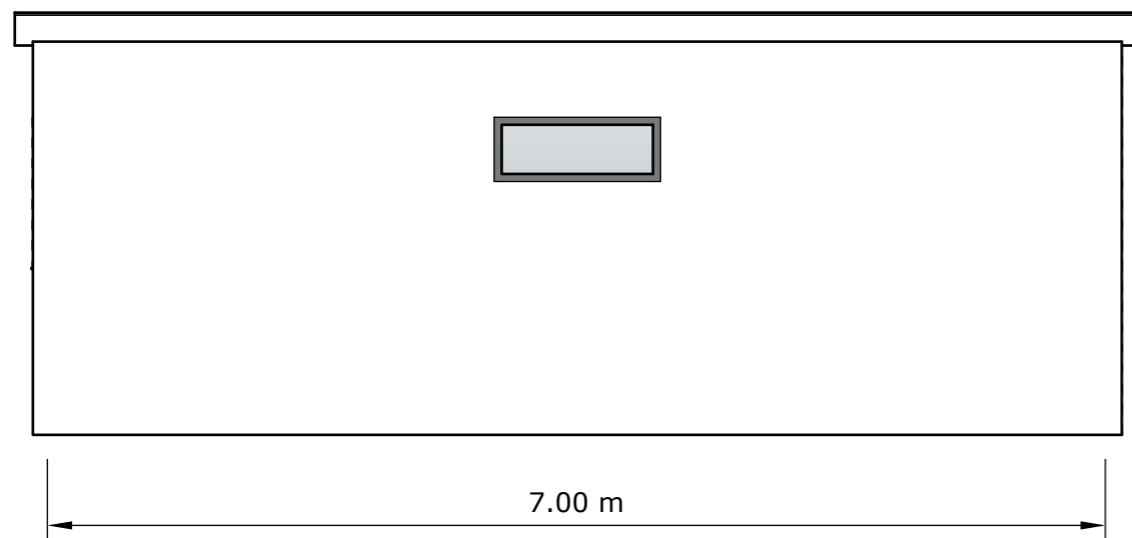

Cladding	Notes
Front	-Western Red Cedar
RH	-Western Red Cedar
LH	-Hardie Plank Cement fibre
Rear	-Hardie Plank Cement fibre

**B** Elevations  
Scale: 1:50



3 Potters Wood		
Elevations		
Date	Job No	Drawing No
<b>18/12/2023</b>	<b>1019</b>	<b>DWG B</b>
Scale	Revision No	Drawn By
<b>1:50 @ A3</b>	<b>P02</b>	<b>Tom Hickey</b>
WELWYN GARDEN ROOMS		