


General Notes
 This drawing is applicable to the concept design and planning application workstages only and is not suitable for construction purposes. No responsibility can be accepted for errors made by others in scaling from this drawing.

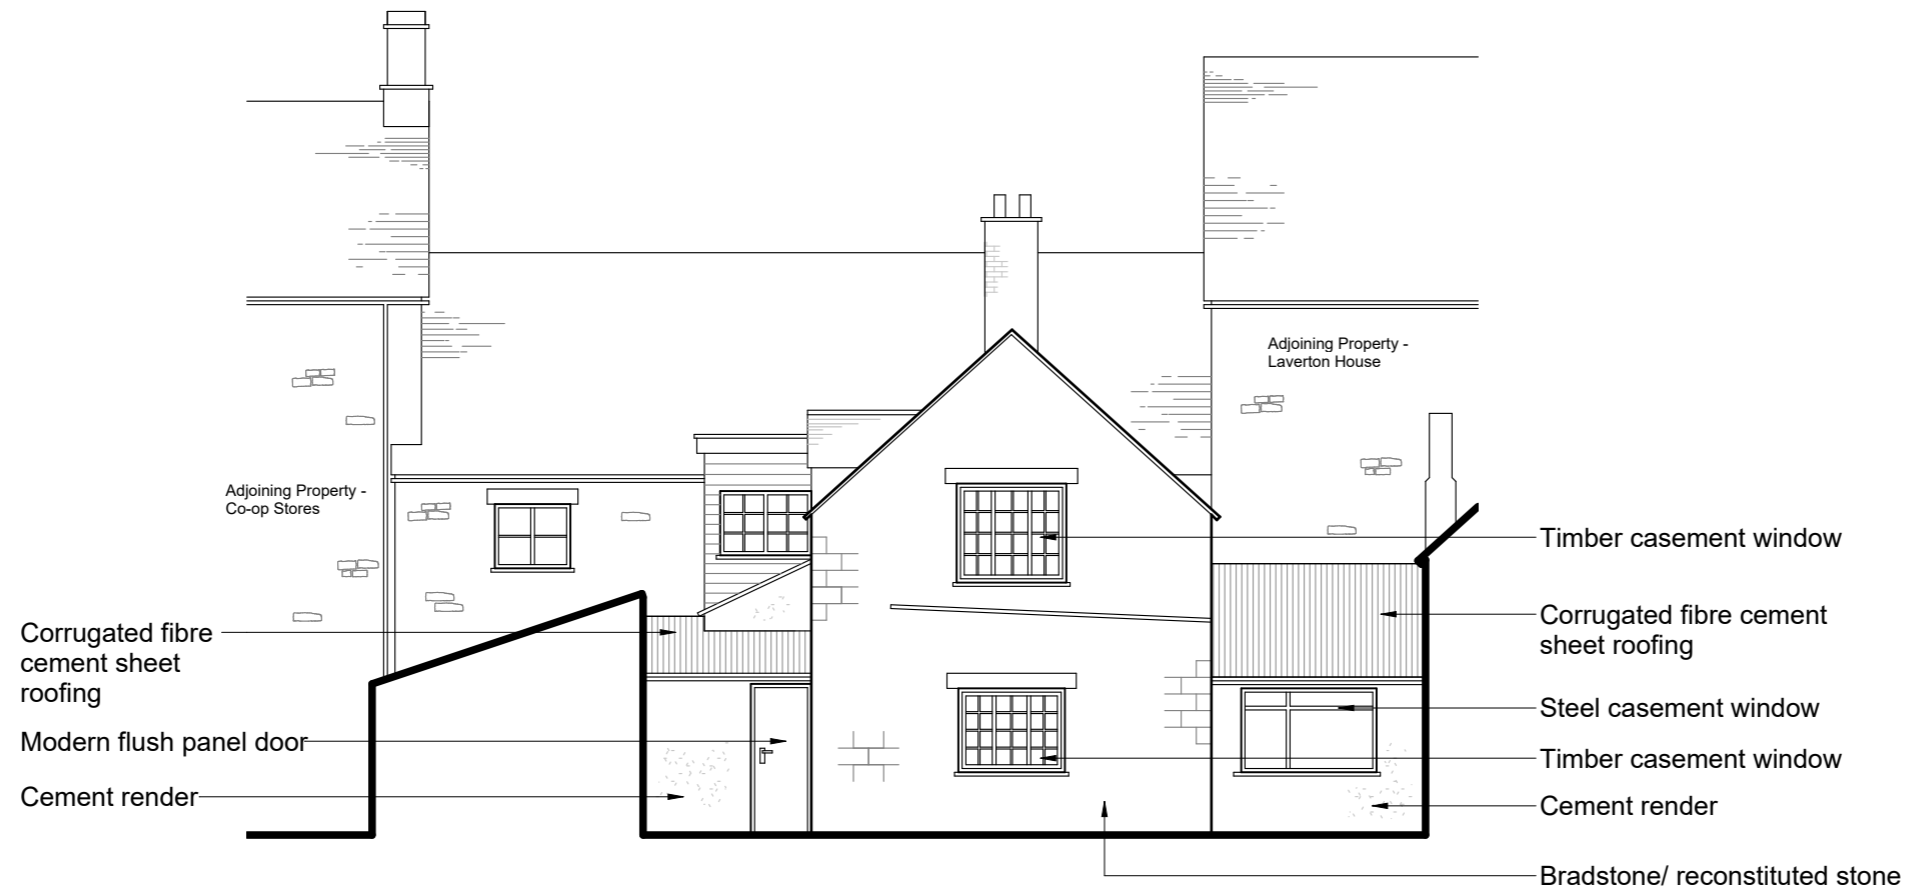

Existing (2017) Rear Elevation
 1 : 100



Proposed (Retrospective) Rear Elevation
 1 : 100

REV	DESCRIPTION	DATE
A	Planning/ LBC Application	06.12.2023

JOSHUAHOVEY
 ARCHITECTS

T 01285 339021
 E info@joshuahovey.co.uk
 W www.joshuahovey.co.uk

PROJECT NAME
Listed Building Alterations

PROJECT ADDRESS
**Spaldings, 4 Market Place,
 Fairford, GL7 4AB**

CLIENT
Mr & Mrs Hovey

DRAWING TITLE
**Existing and Proposed
 Elevations**

DRAWING NUMBER	REVISION	REVISION DATE
PL-003	A	06.12.2023

DRAWING STATUS
Planning

SCALE	PAPER SIZE	JOB NUMBER
1 : 100	A3	1012

