



0 5 10


METRES

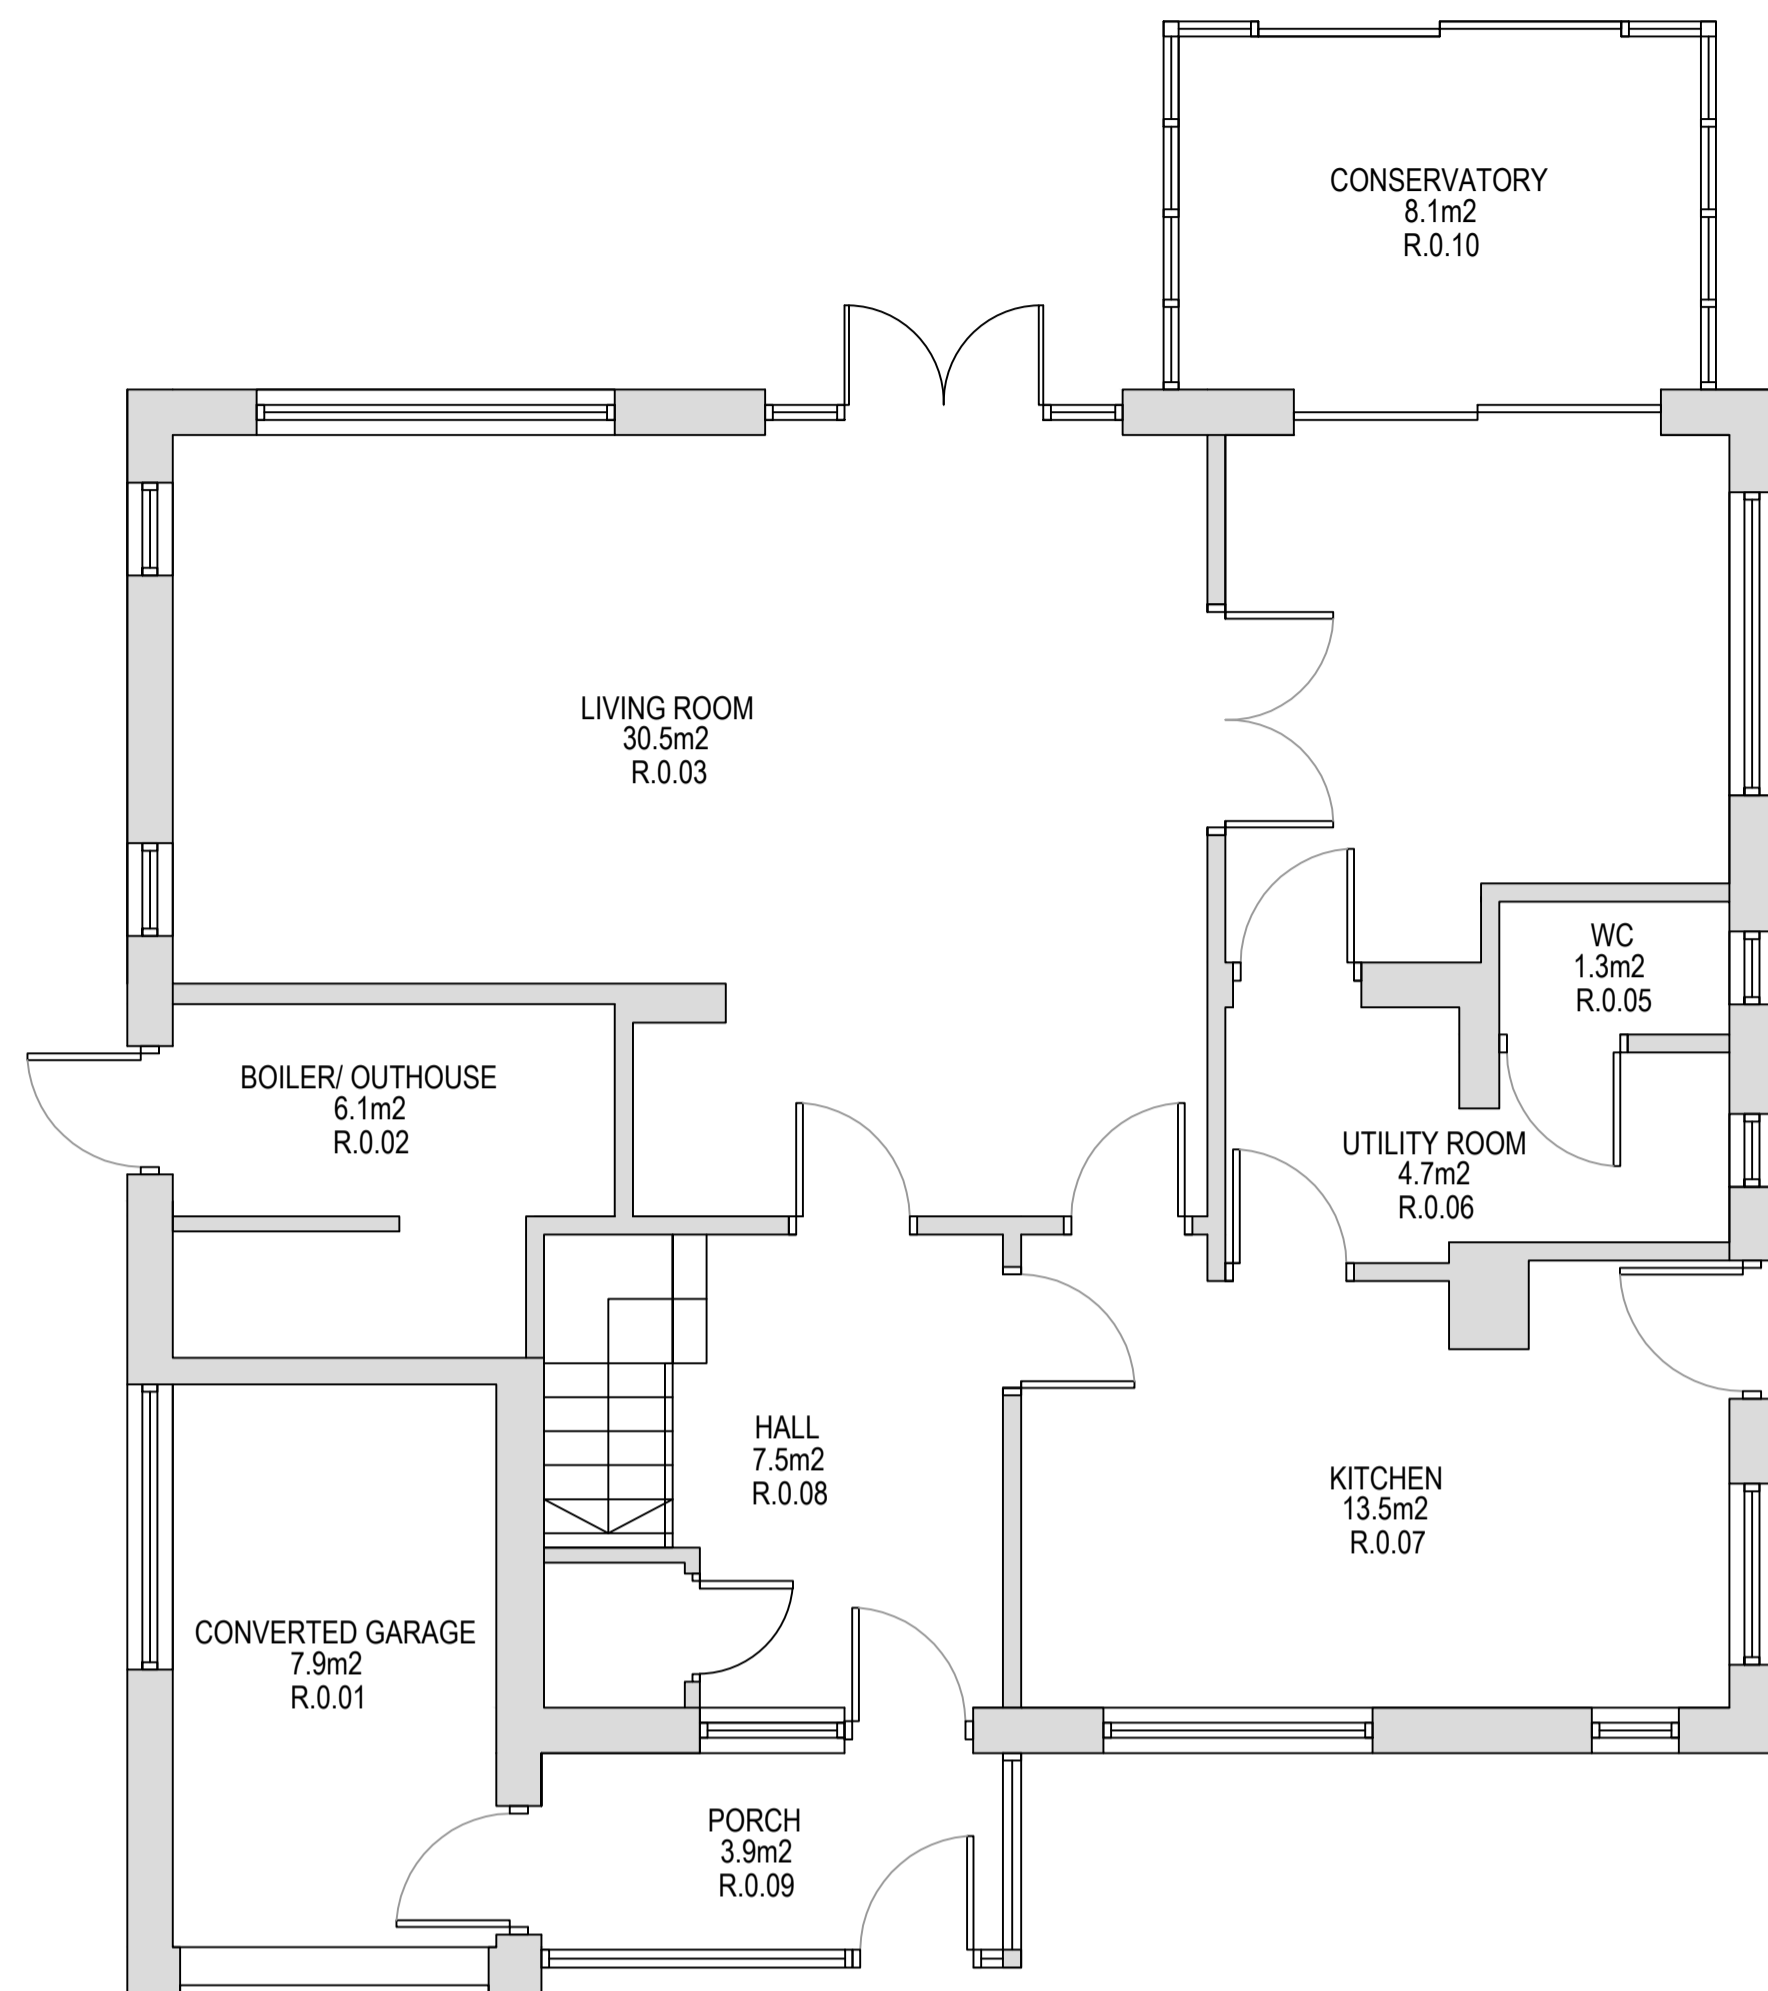


EXISTING GROUND FLOOR PLAN

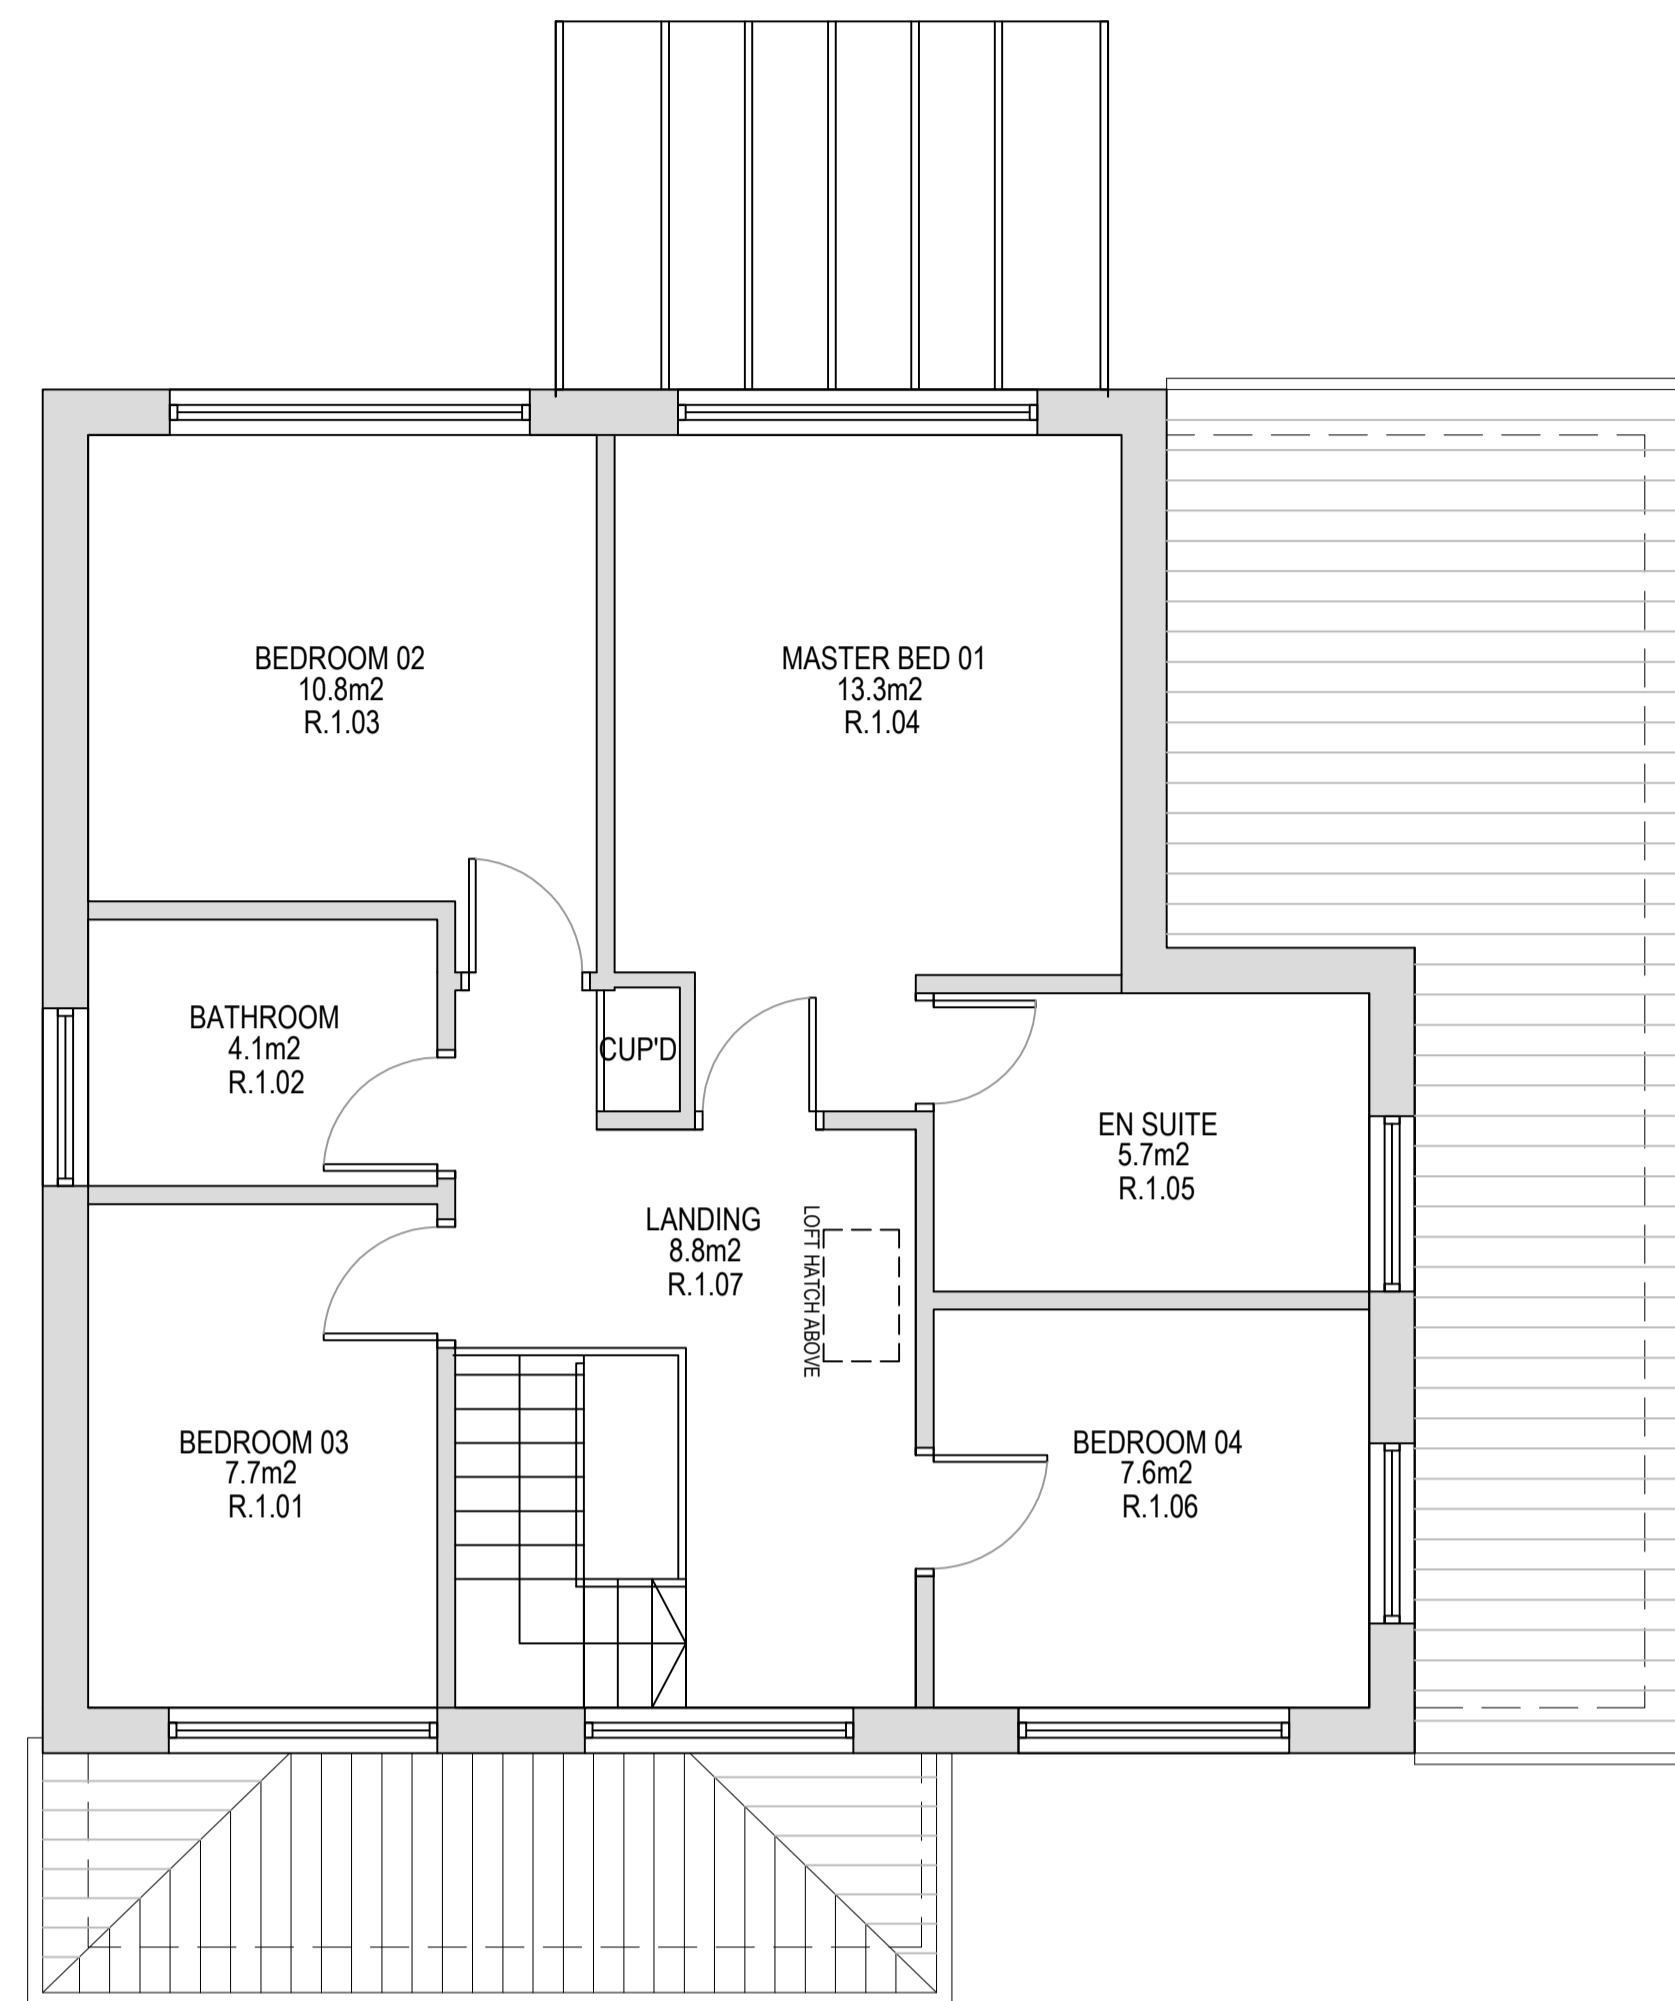

EXISTING FIRST FLOOR PLAN

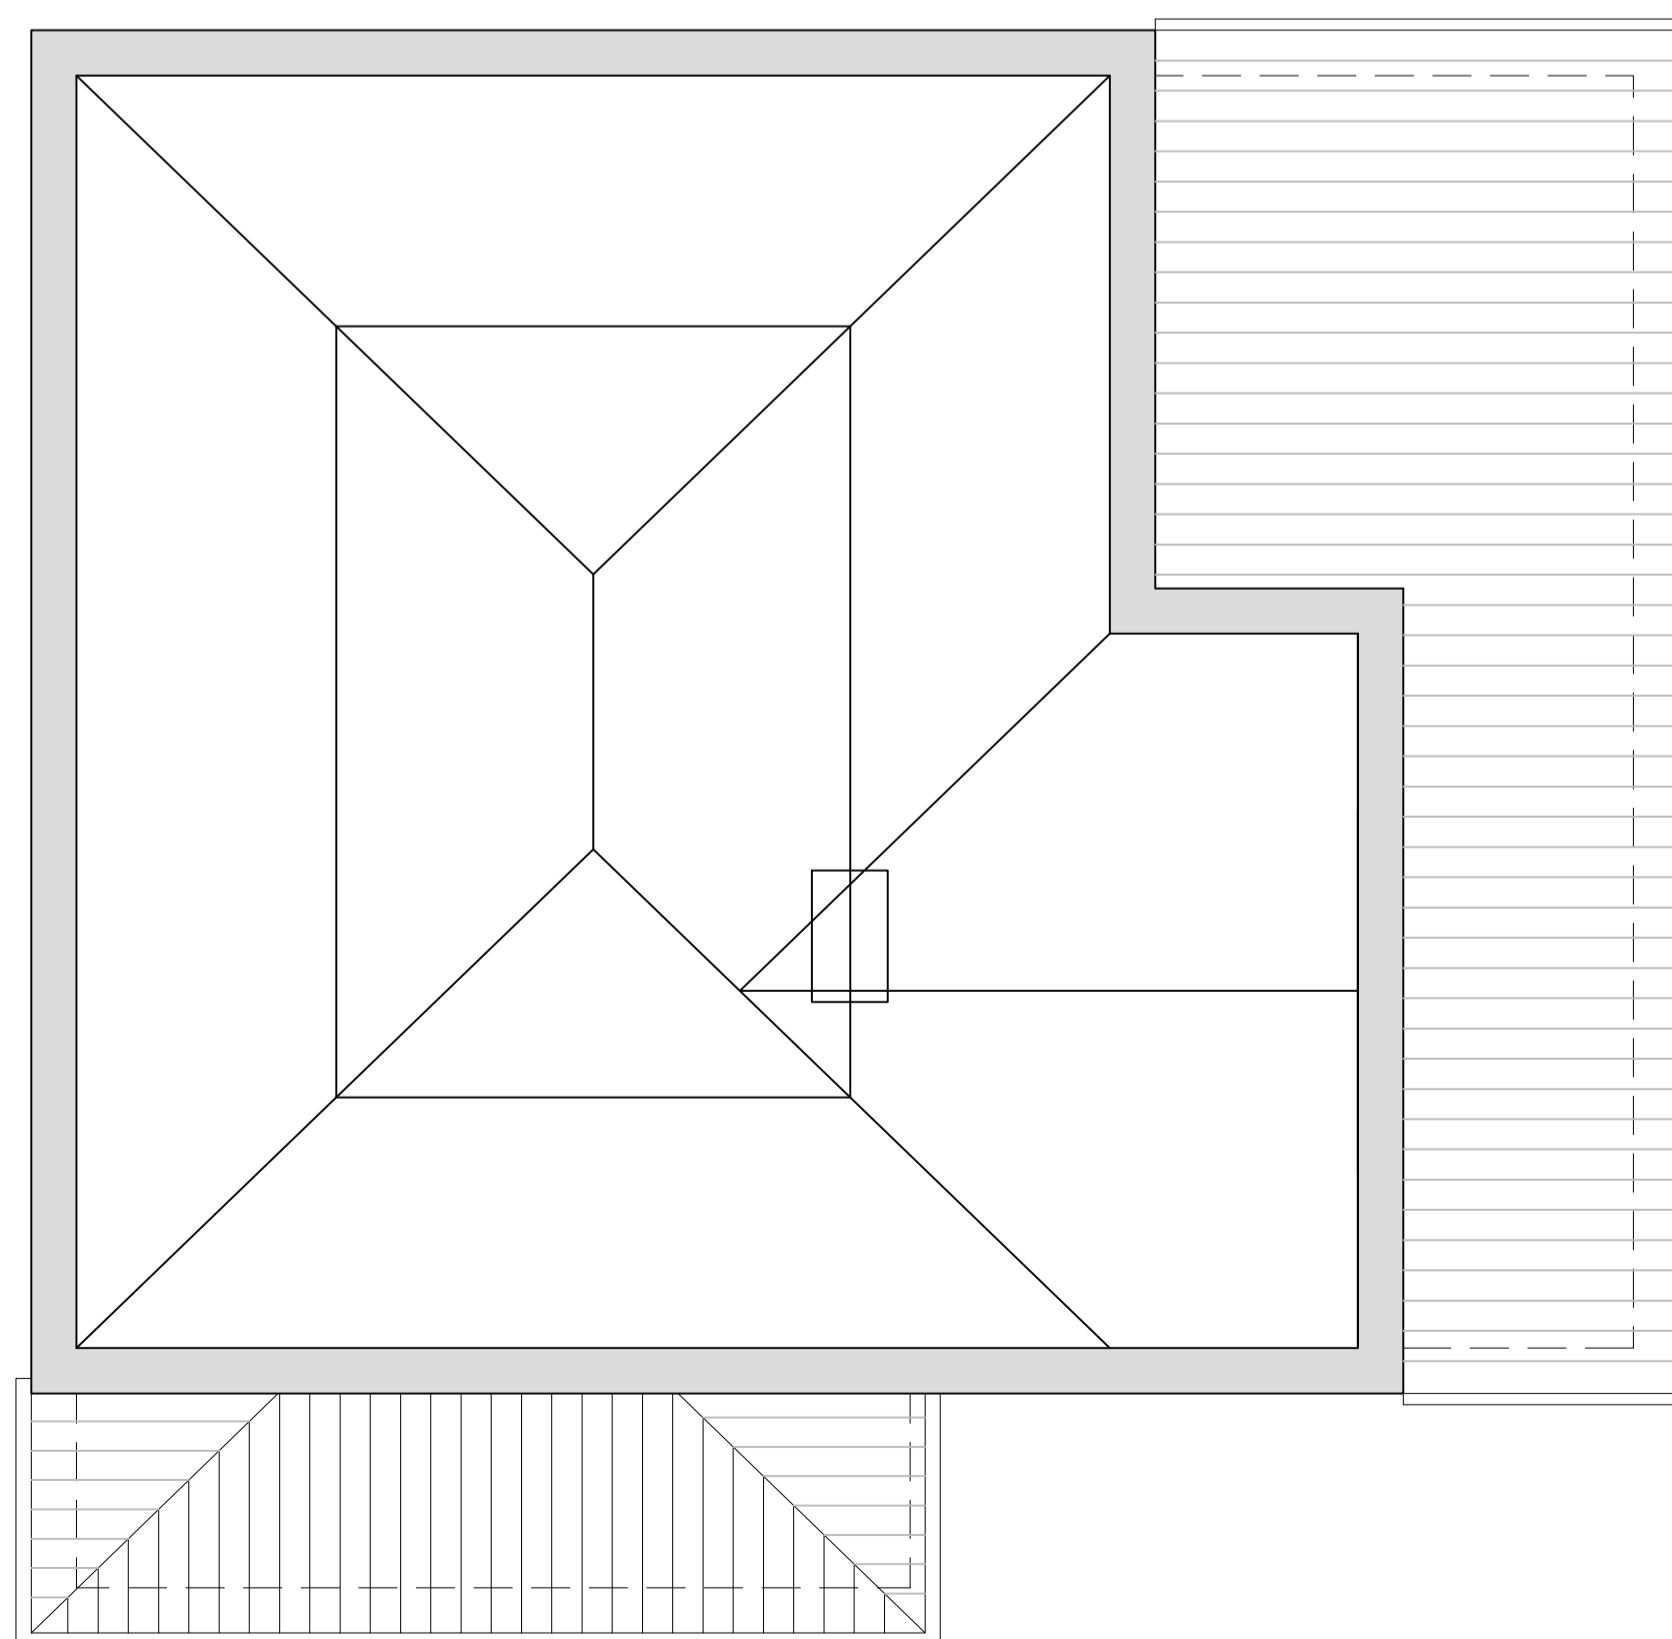

EXISTING SECOND FLOOR ATTIC

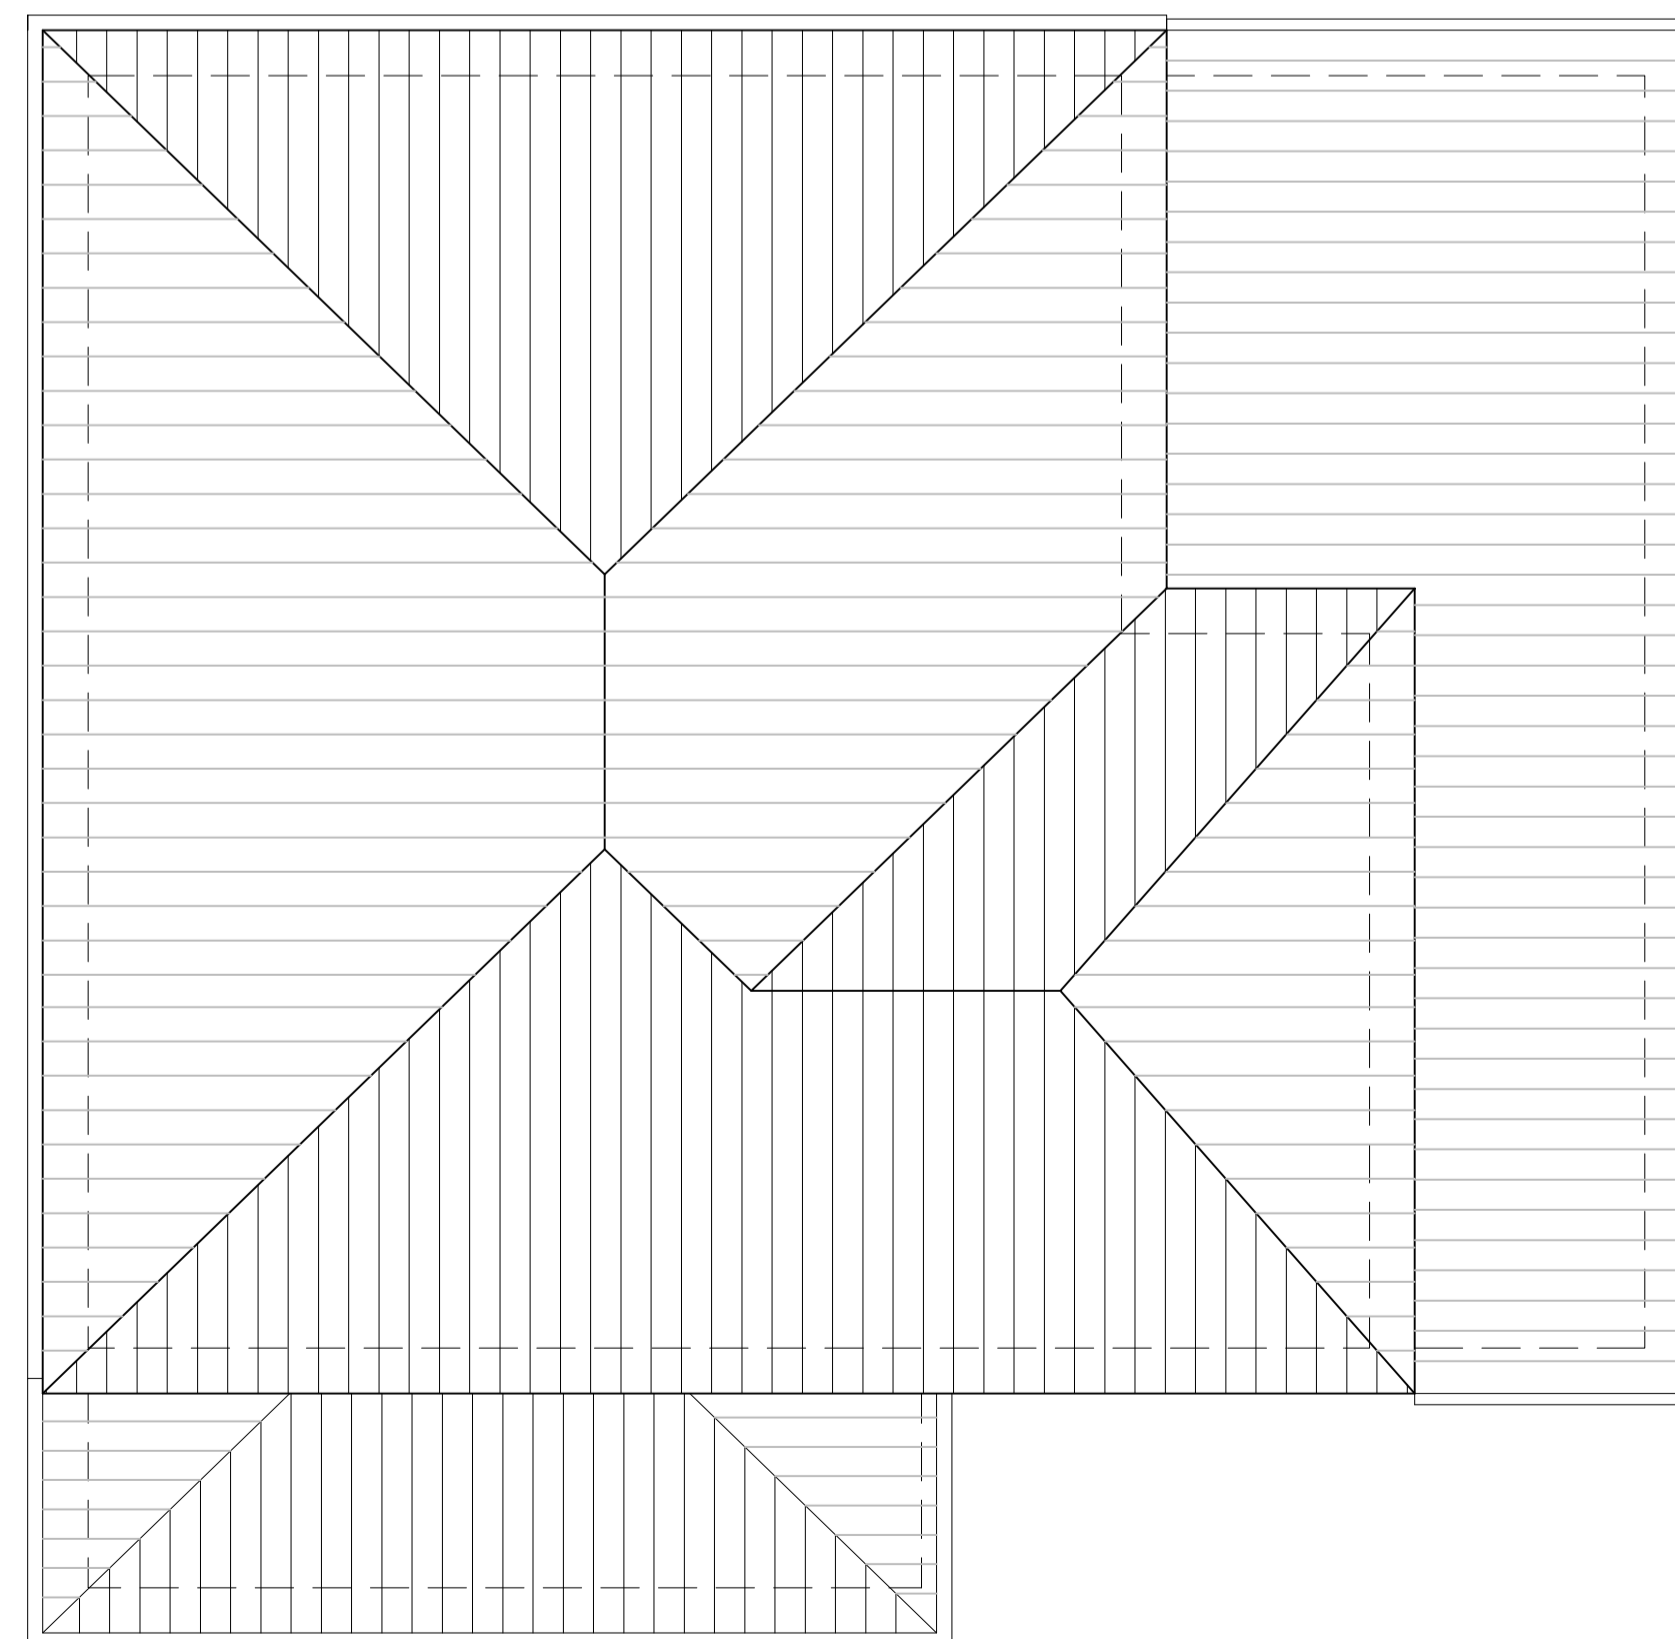

EXISTING SECOND FLOOR ATTIC

Notes:

- This drawing is copyright.
- Do not scale dimensions from this drawing.
- This drawing is to be read in conjunction with all other relevant drawings.
- All discrepancies on this drawing are to be reported to the architect.
- Do not modify any element of this drawing.
- Use drawings only for purpose(s) issued.

North Sign / Key Plan

--- DEMOLITION
 - - - INDICATIVE STRUCTURAL STEEL
 ■ NEW WALLS
 □ EXISTING WALLS

The following external model files are included within this drawing:

| Rev | Description | Date |
|-----|-------------|------|
| 0 | | |

Belvedere Design

Client: Mr. & Mrs. Phythian

Project: 11 Robins Lane

Drawing Title: EXISTING PLANS

Job Number: 5069 Drawing Originated Date: 12/09/23

Scale@A1 or Scale@A3 Purpose: 1 : 50 1 : 100 PLANNING

Drawing Number: PL(20)001 Revision: /