



METRES

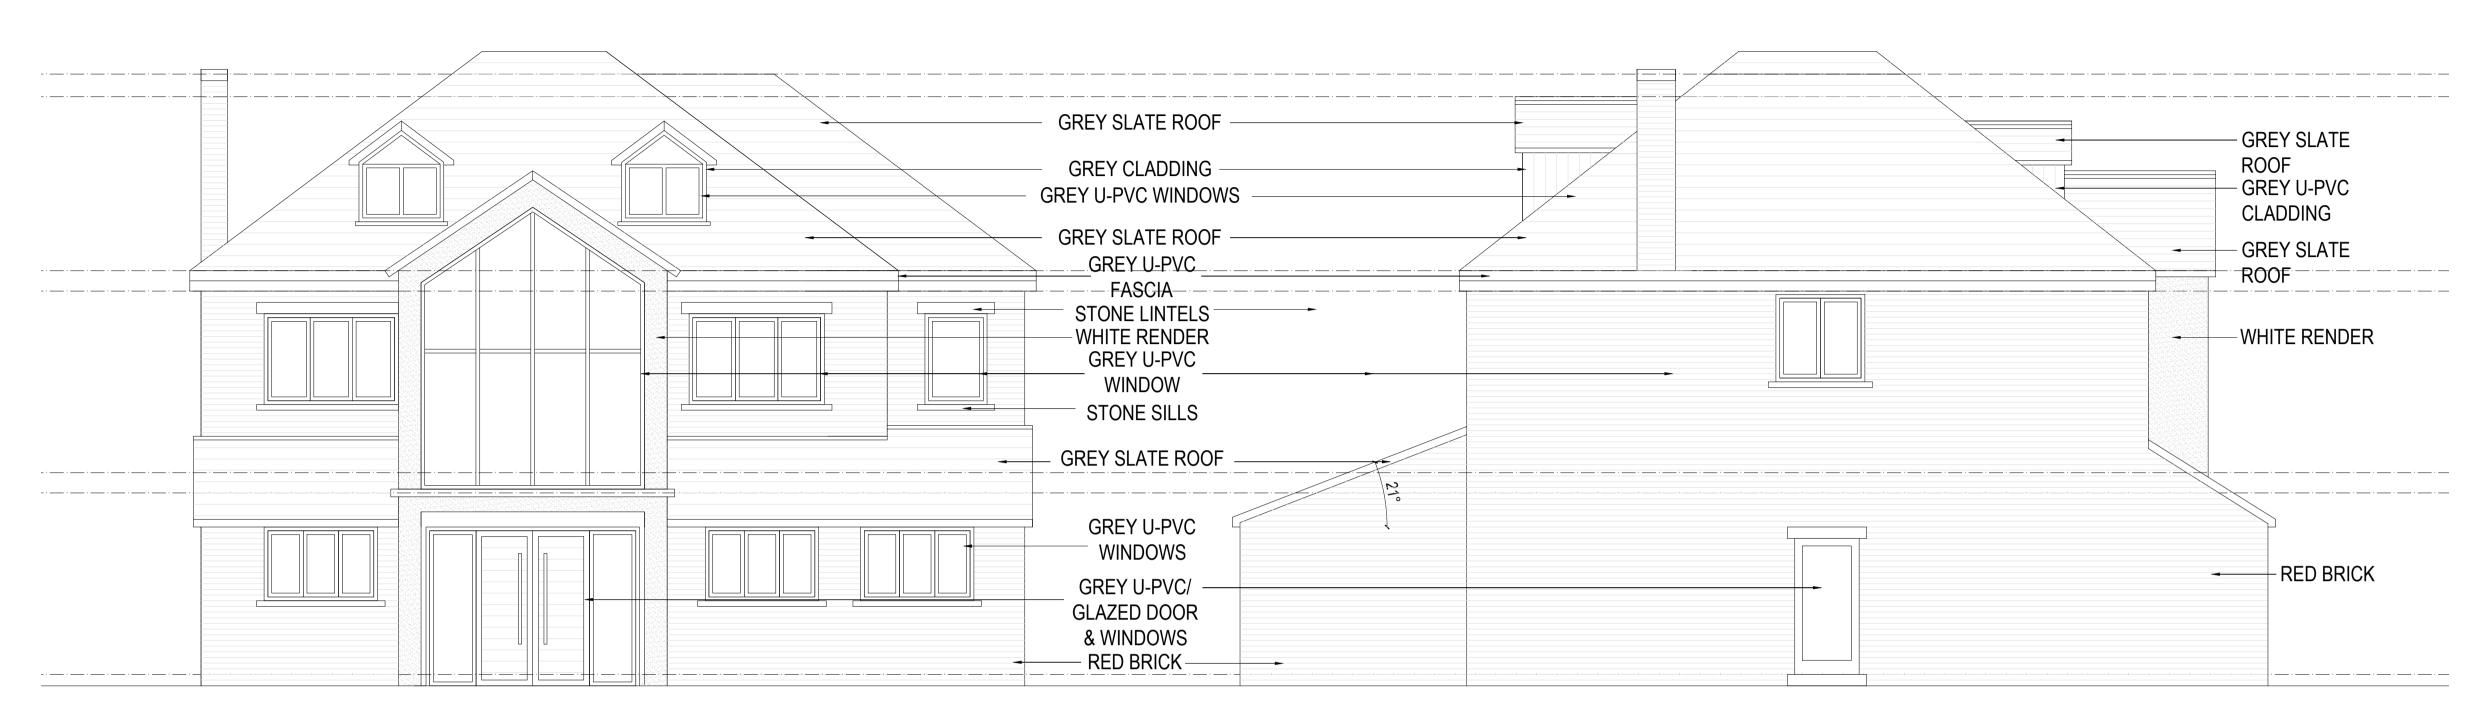

PROPOSED NORTH ELEVATION

PROPOSED EAST ELEVATION

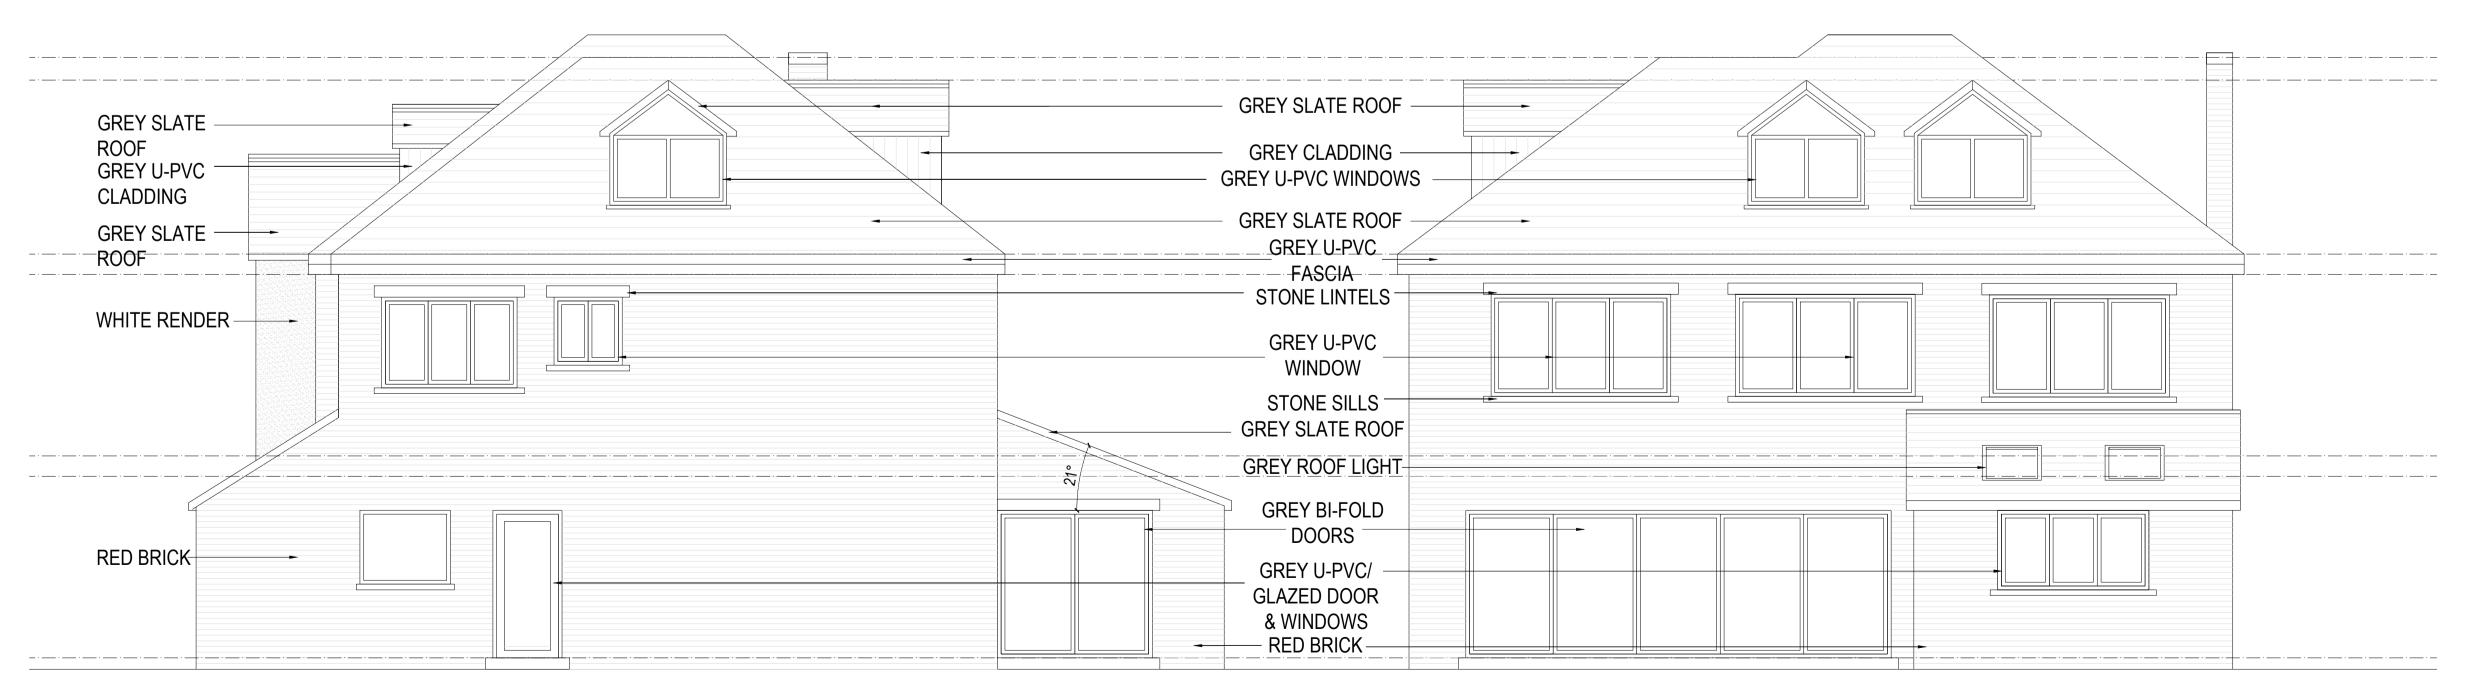

PROPOSED WEST ELEVATION

PROPOSED SOUTH ELEVATION

This drawing is copyright.
Do not scale dimensions from this drawing.
This drawing is to be read in conjunction with all other relevant drawings.
All discrepancies on this drawing are to be reported to the architect.
Do not modify any element of this drawing.
Use drawing only for purpose(s) issued.
North Sign / Key Plan The following external model files are included within this drawing: Belvebere besign Mr. & Mrs. Phythian 11 Robins Lane Drawing Title
PROPOSED ELEVATIONS Job Number 5069 Drawing Originated Date 14/10/23 Scale@A1 1:50 PLANNING Drawing Number EL(00)002