



Ground Floor
1:100@A1

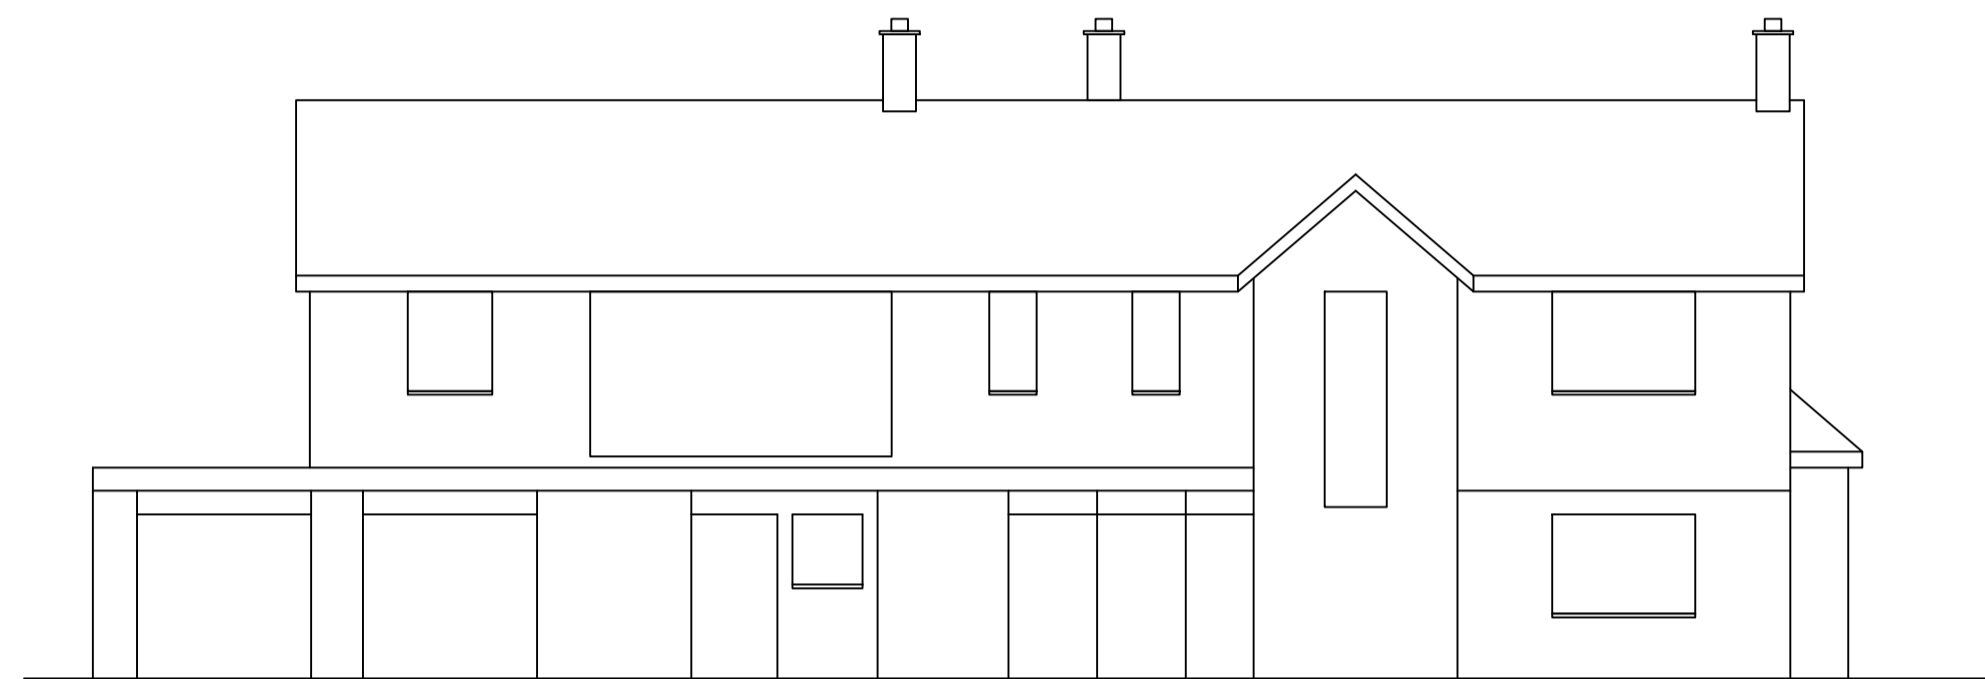


Front Elevation

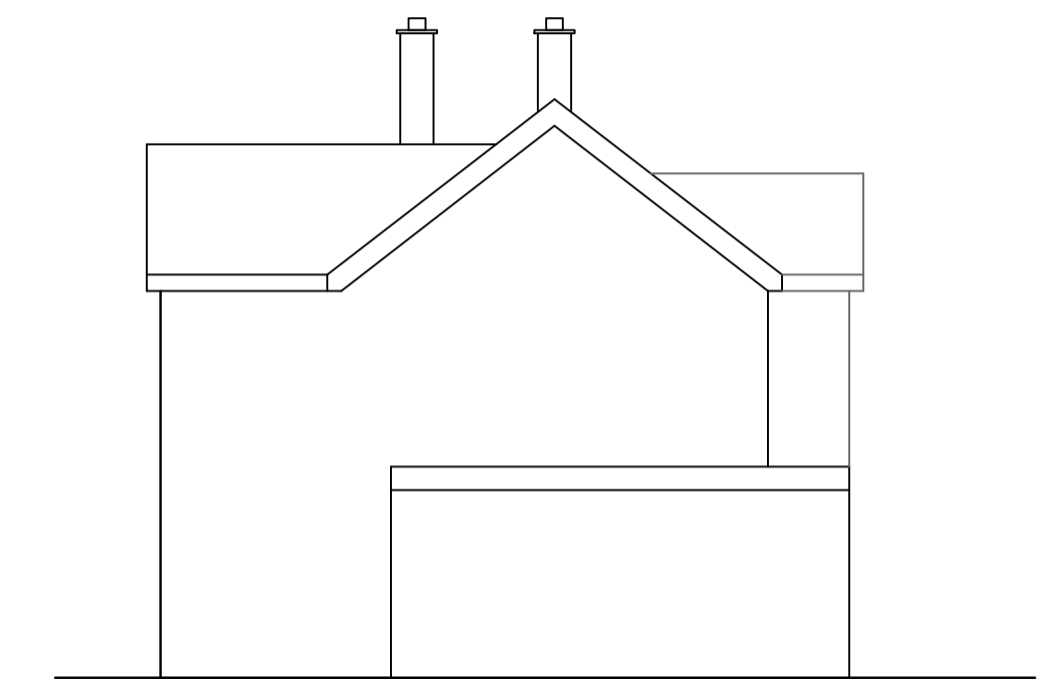


Side Elevation



First Floor

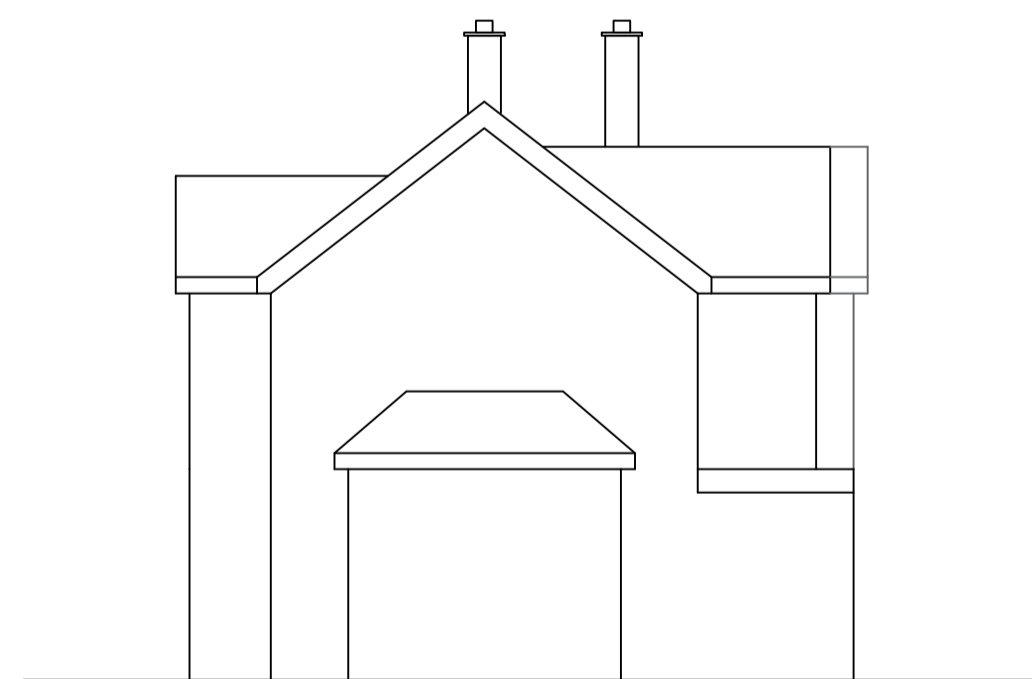

Side Elevation

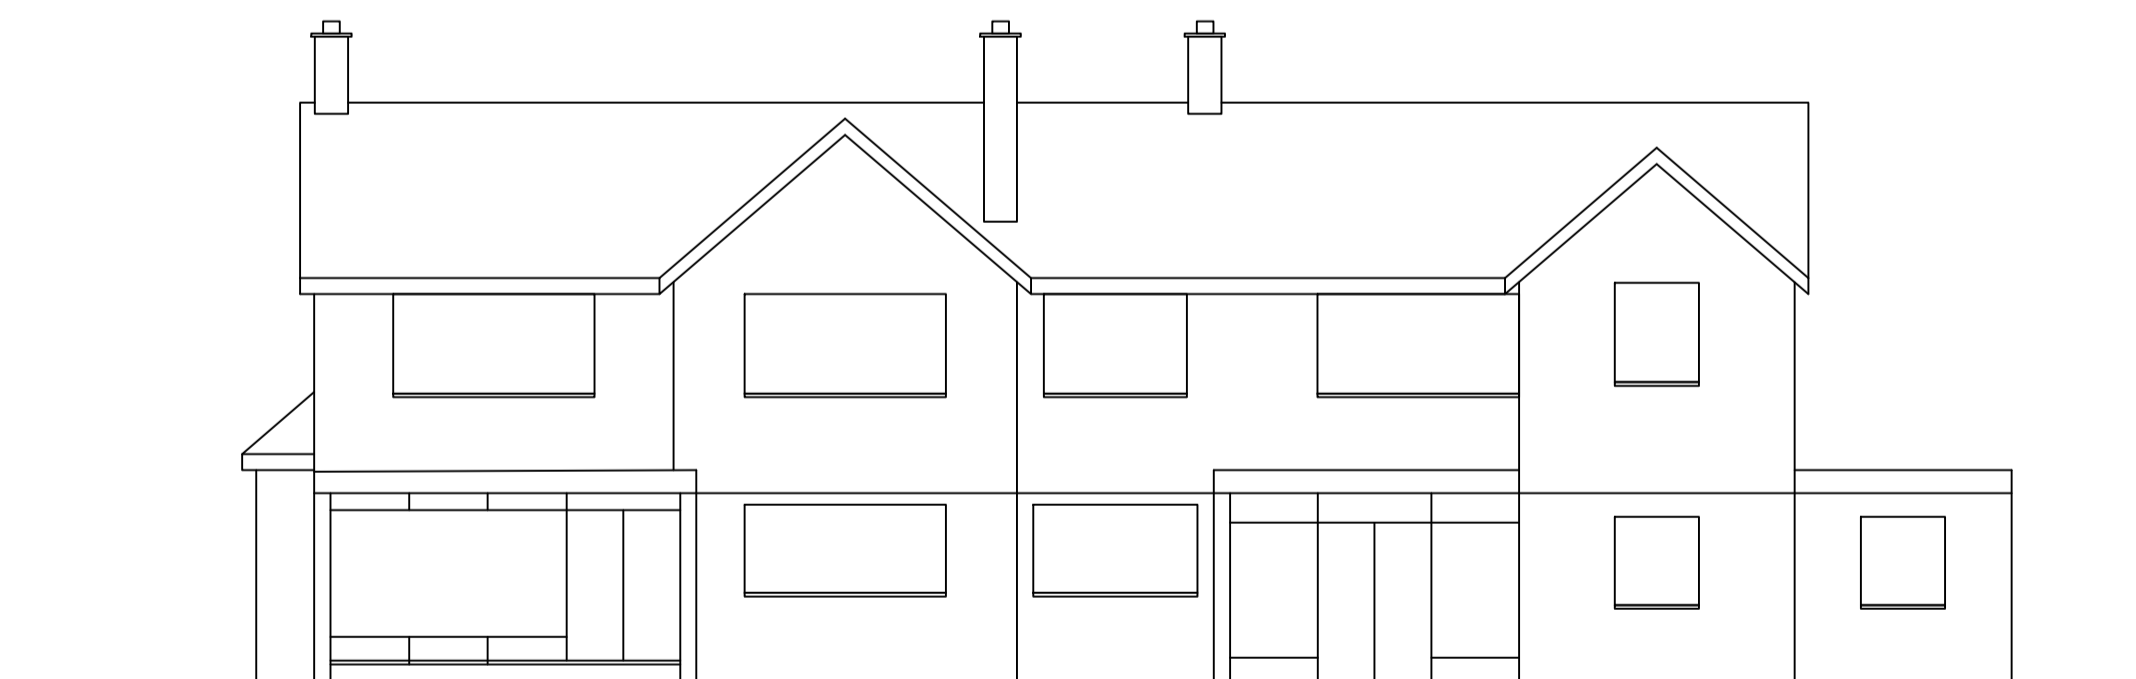

Rear Elevation

EXISTING

Revision	Date	Revision note

Notes

SCALE 1:100

