






Pownall Ave - South elevation

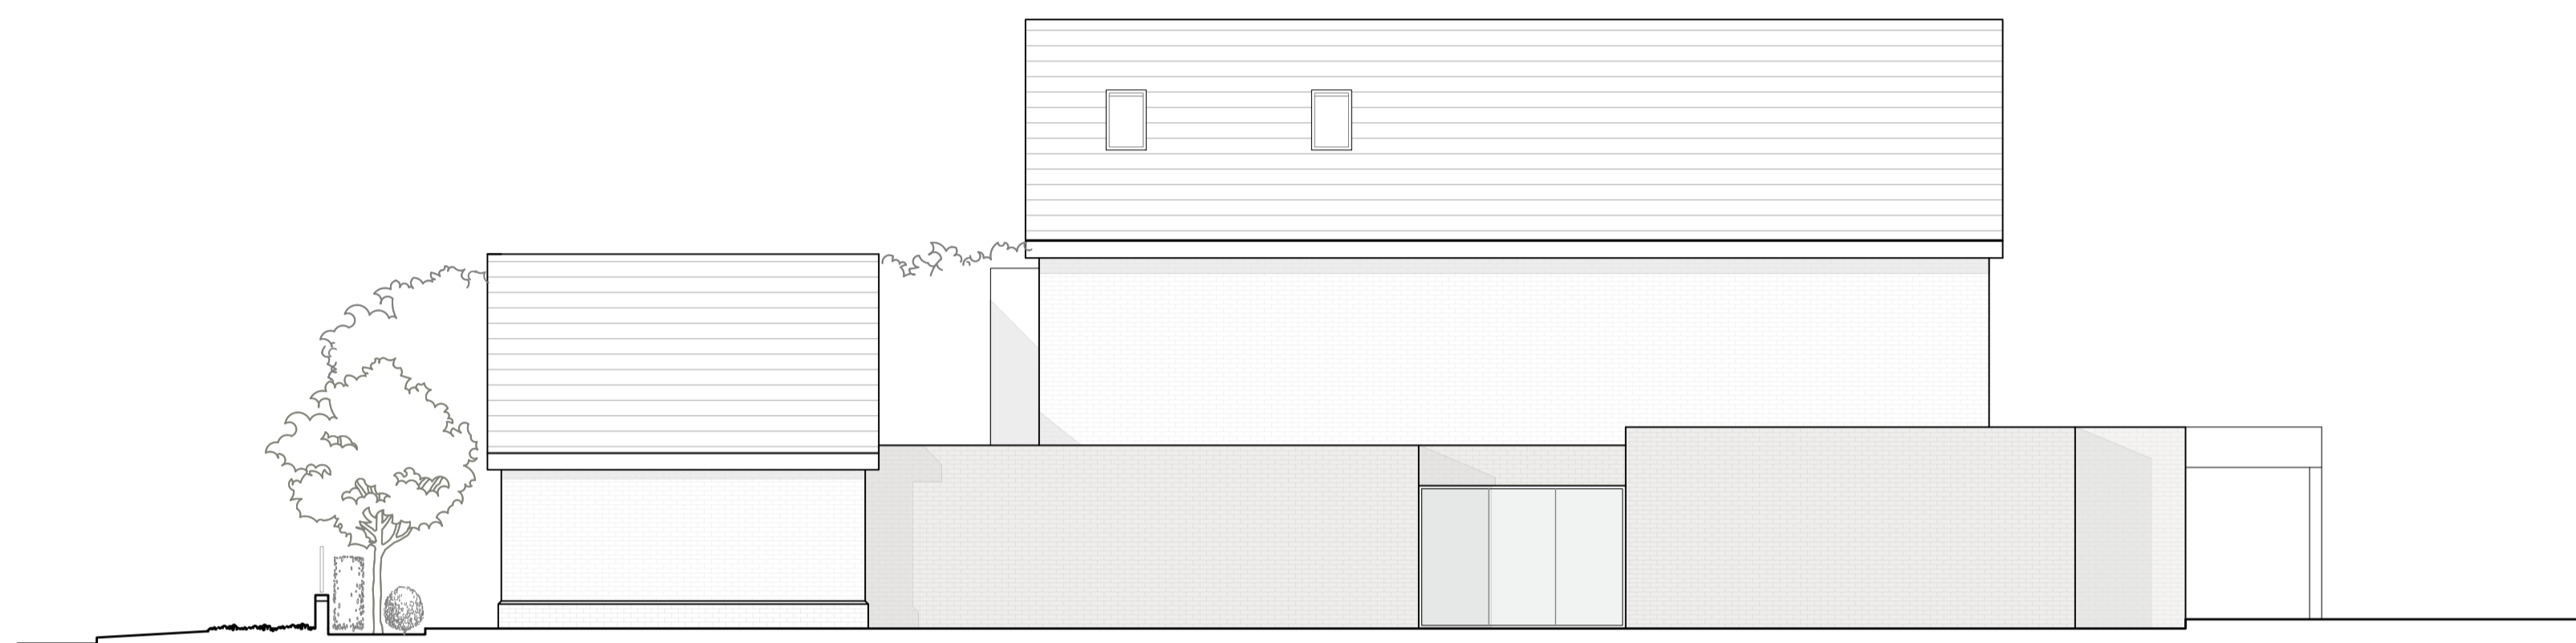

East elevation

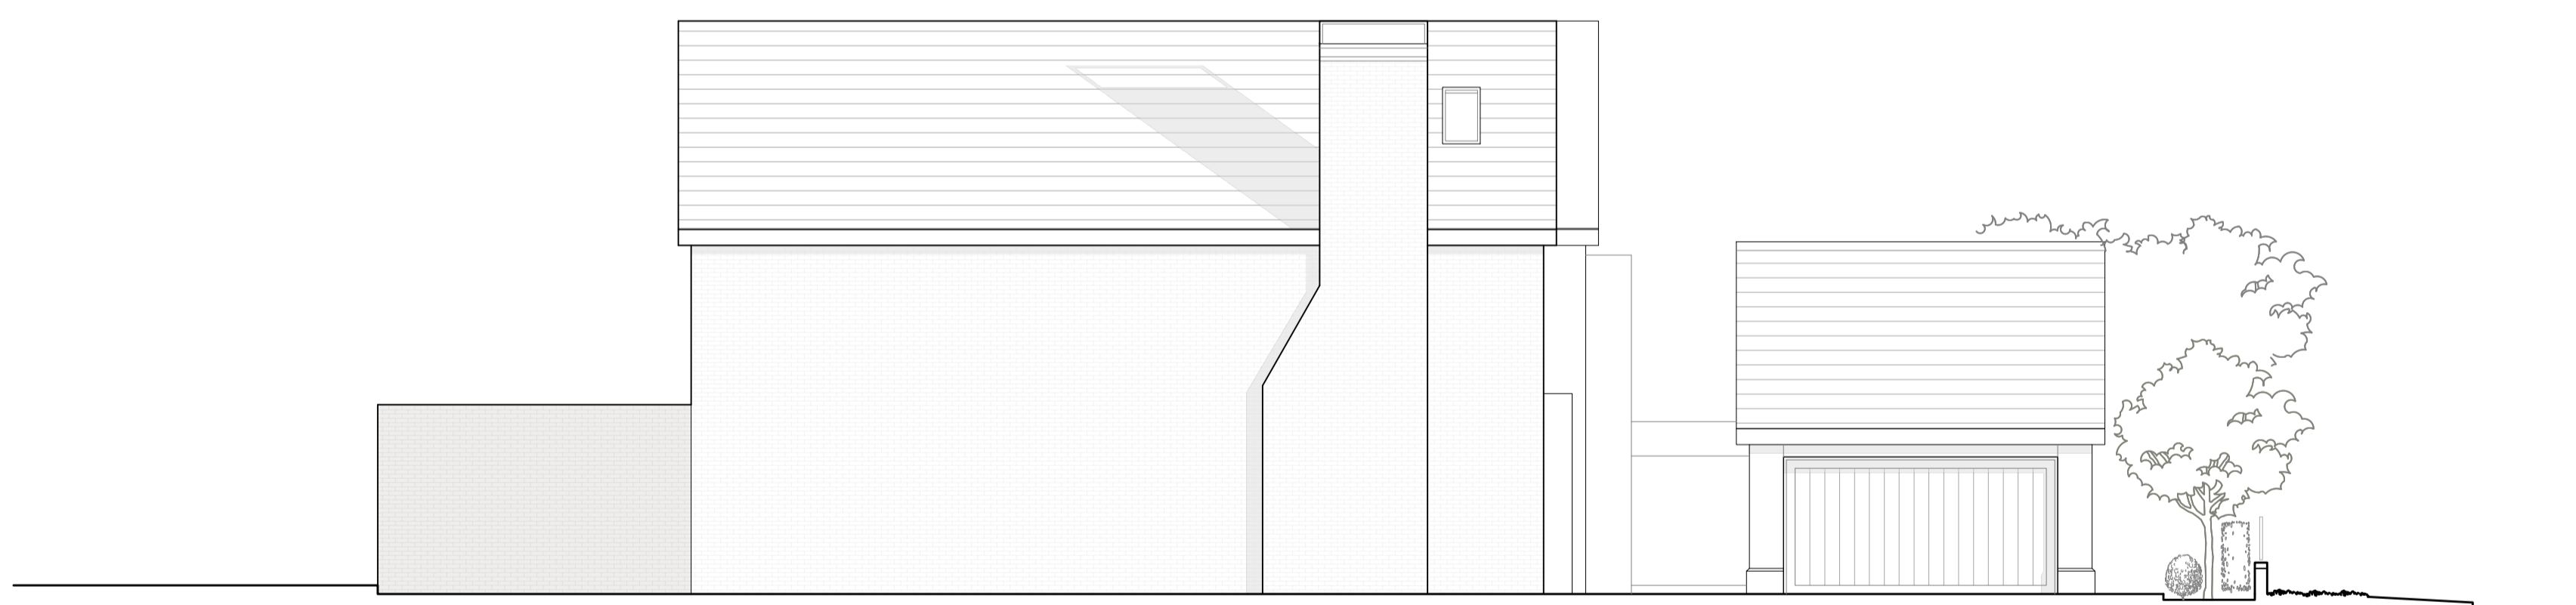

West elevation

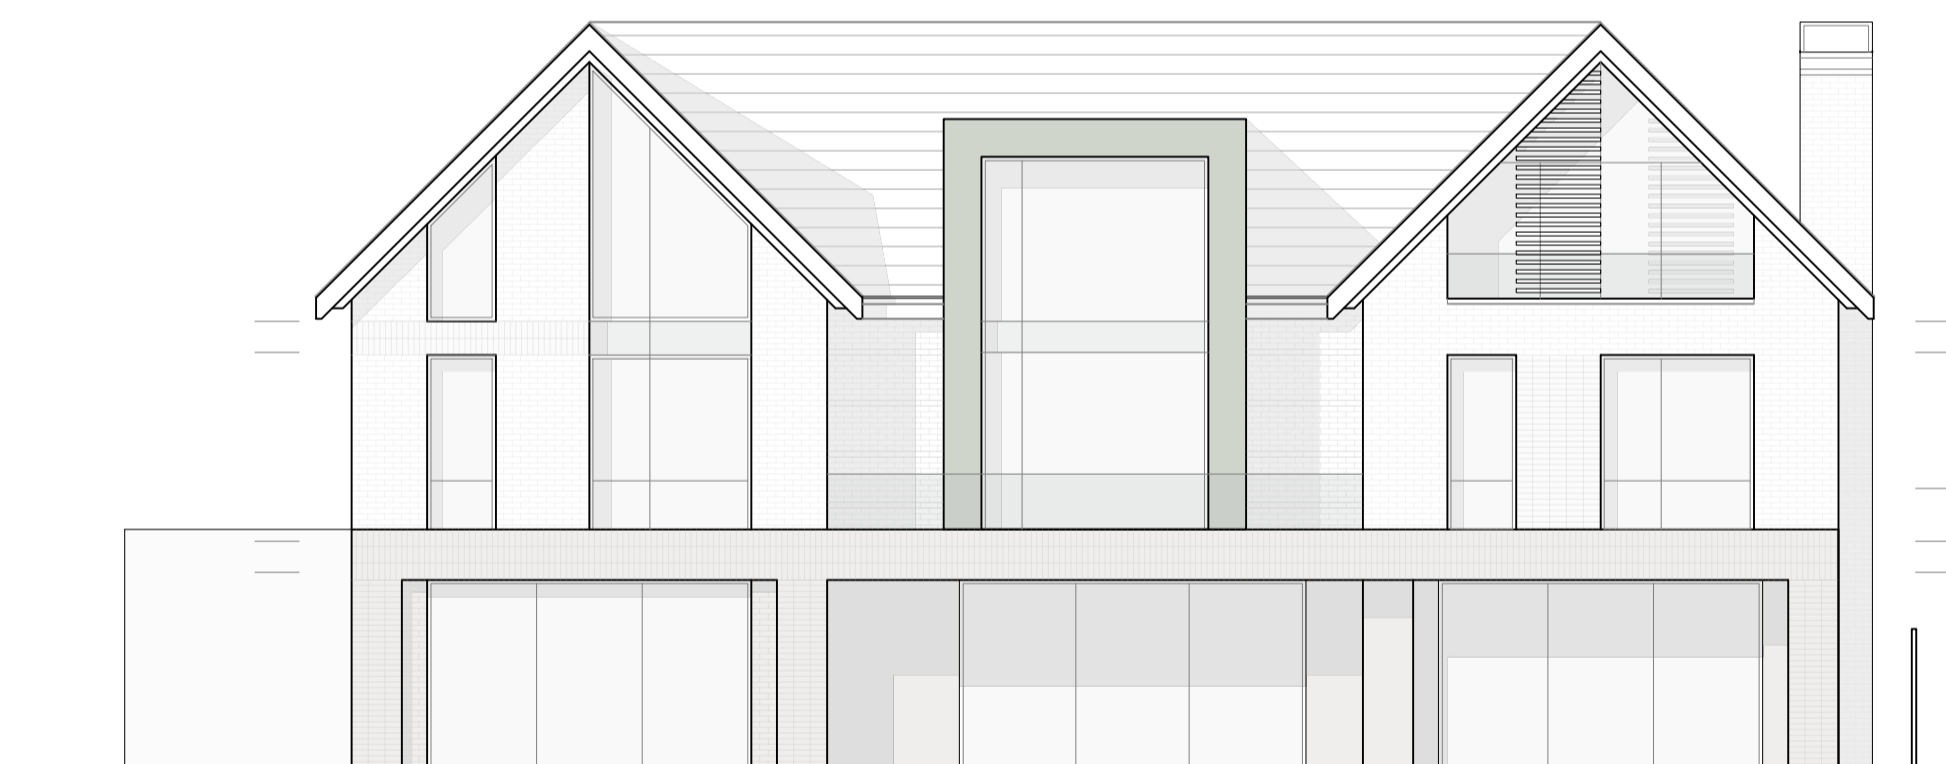

North elevation

# ELEVATIONS

Cartwright & Gross Ltd  
 Chartered Architects  
 The Golden Lion  
 Middle Hillgate  
 Stockport  
 SK1 3EH  
 0161 480 1119  
 www.cartwrightandgross.co.uk

Do not scale. Contractors must check all dimensions on site before preparing production drawings or commencing any work. This drawing and its design is the copyright of Cartwright and Gross Ltd and may not be reproduced in any form whatsoever without their prior express written consent.

Revision	Date	Revision note
----------	------	---------------

Notes



Project :  
 17 Pownall  
 Title :  
 Proposed Elevations  
 Drawing number :  
 906/300  
 Client :  
 Jonathan & Lisa Porter

Scale :  
 1:100@A1  
 Date :  
 08.12.23  
 CAD Ref :  
 PL01  
 Drawn by :

