




First Floor

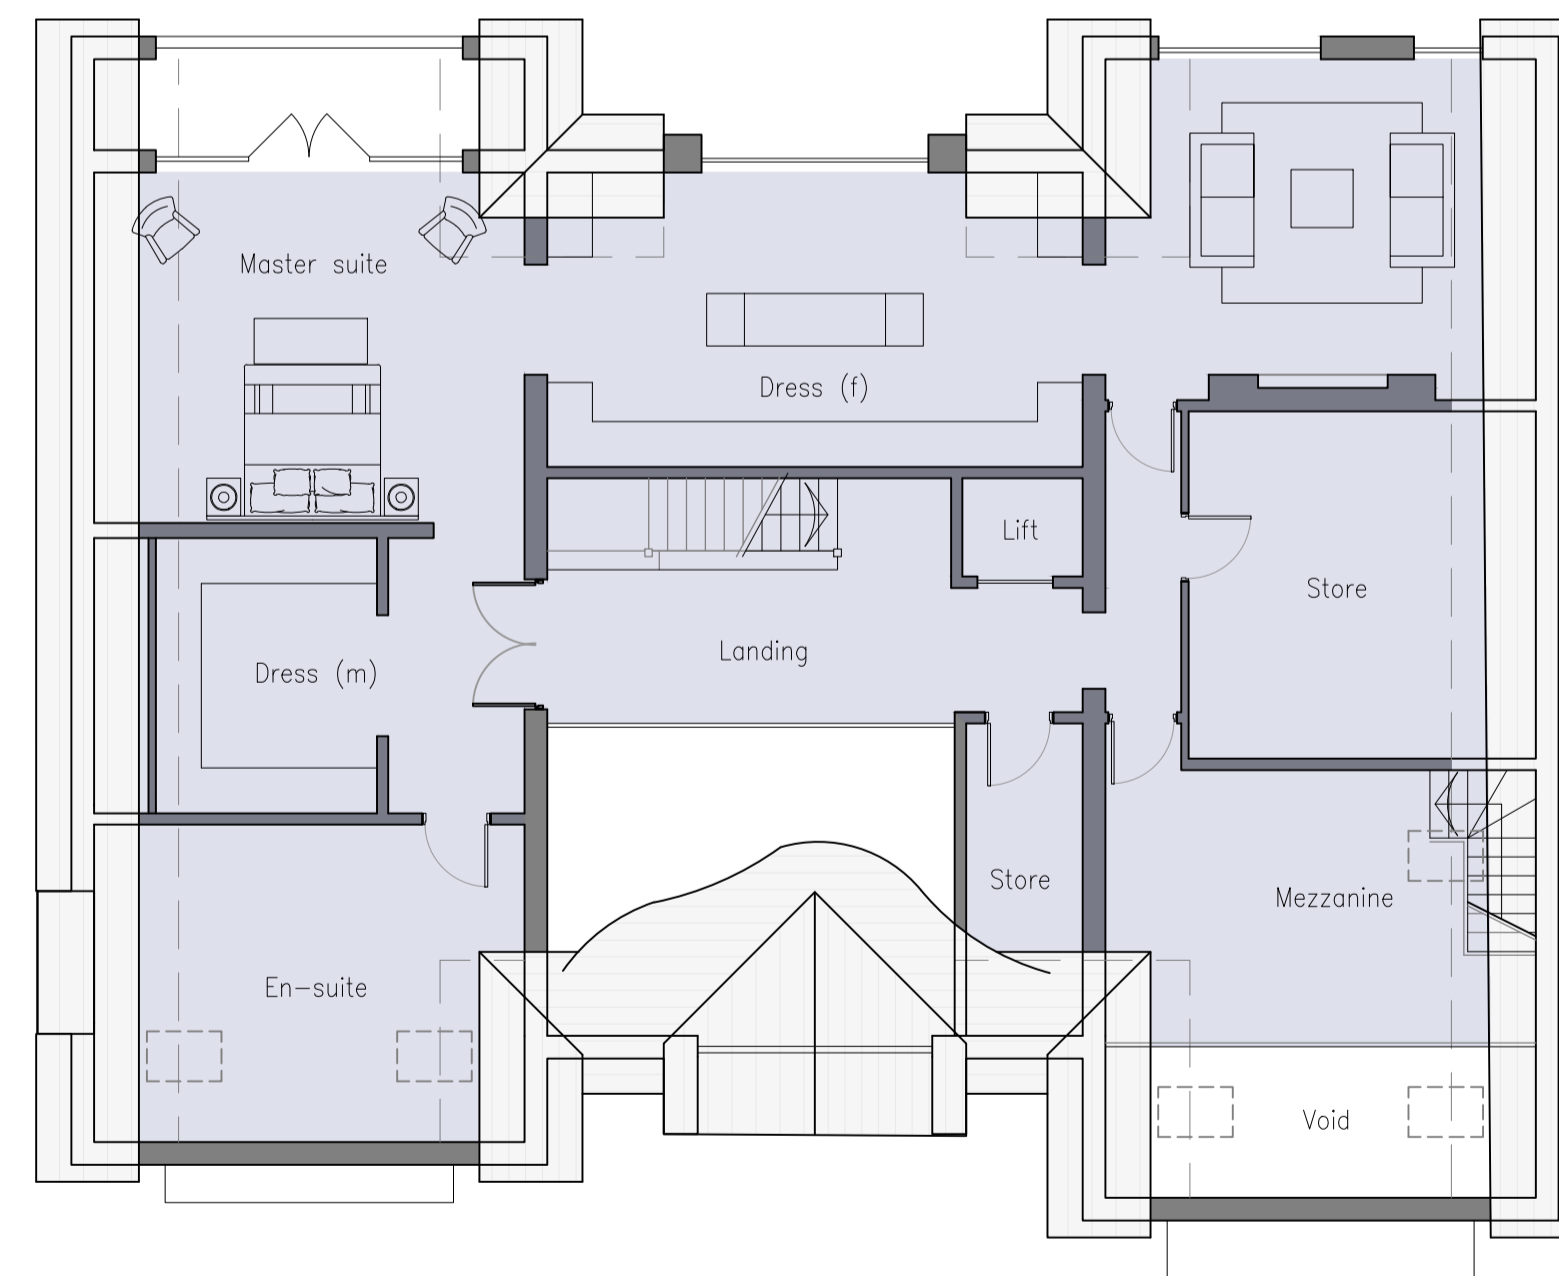


Second Floor

PLANS

Cartwright & Gross Ltd
Chartered Architects
The Golden Lion
Middle Hillgate
Stockport
SK1 3EH
0161 480 1119
www.cartwrightandgross.co.uk

Do not scale. Contractors must check all dimensions on site before preparing production drawings or commencing any work. This drawing and its design is the copyright of Cartwright and Gross Ltd and may not be reproduced in any form whatsoever without their prior express written consent.

Revision	Date	Revision note

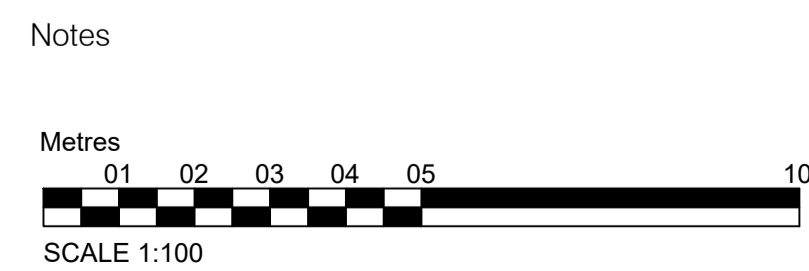

Project :
17 Pownall
Title :
Proposed Floor Plans
Drawing number :
906/210
Issue :
Client :
Jonathan & Lisa Porter

Scale :
1:100@A1
Date :
08.12.23
CAD Ref :
PL01
Drawn by :

