


Proposed Roof Plan

1:200@A1

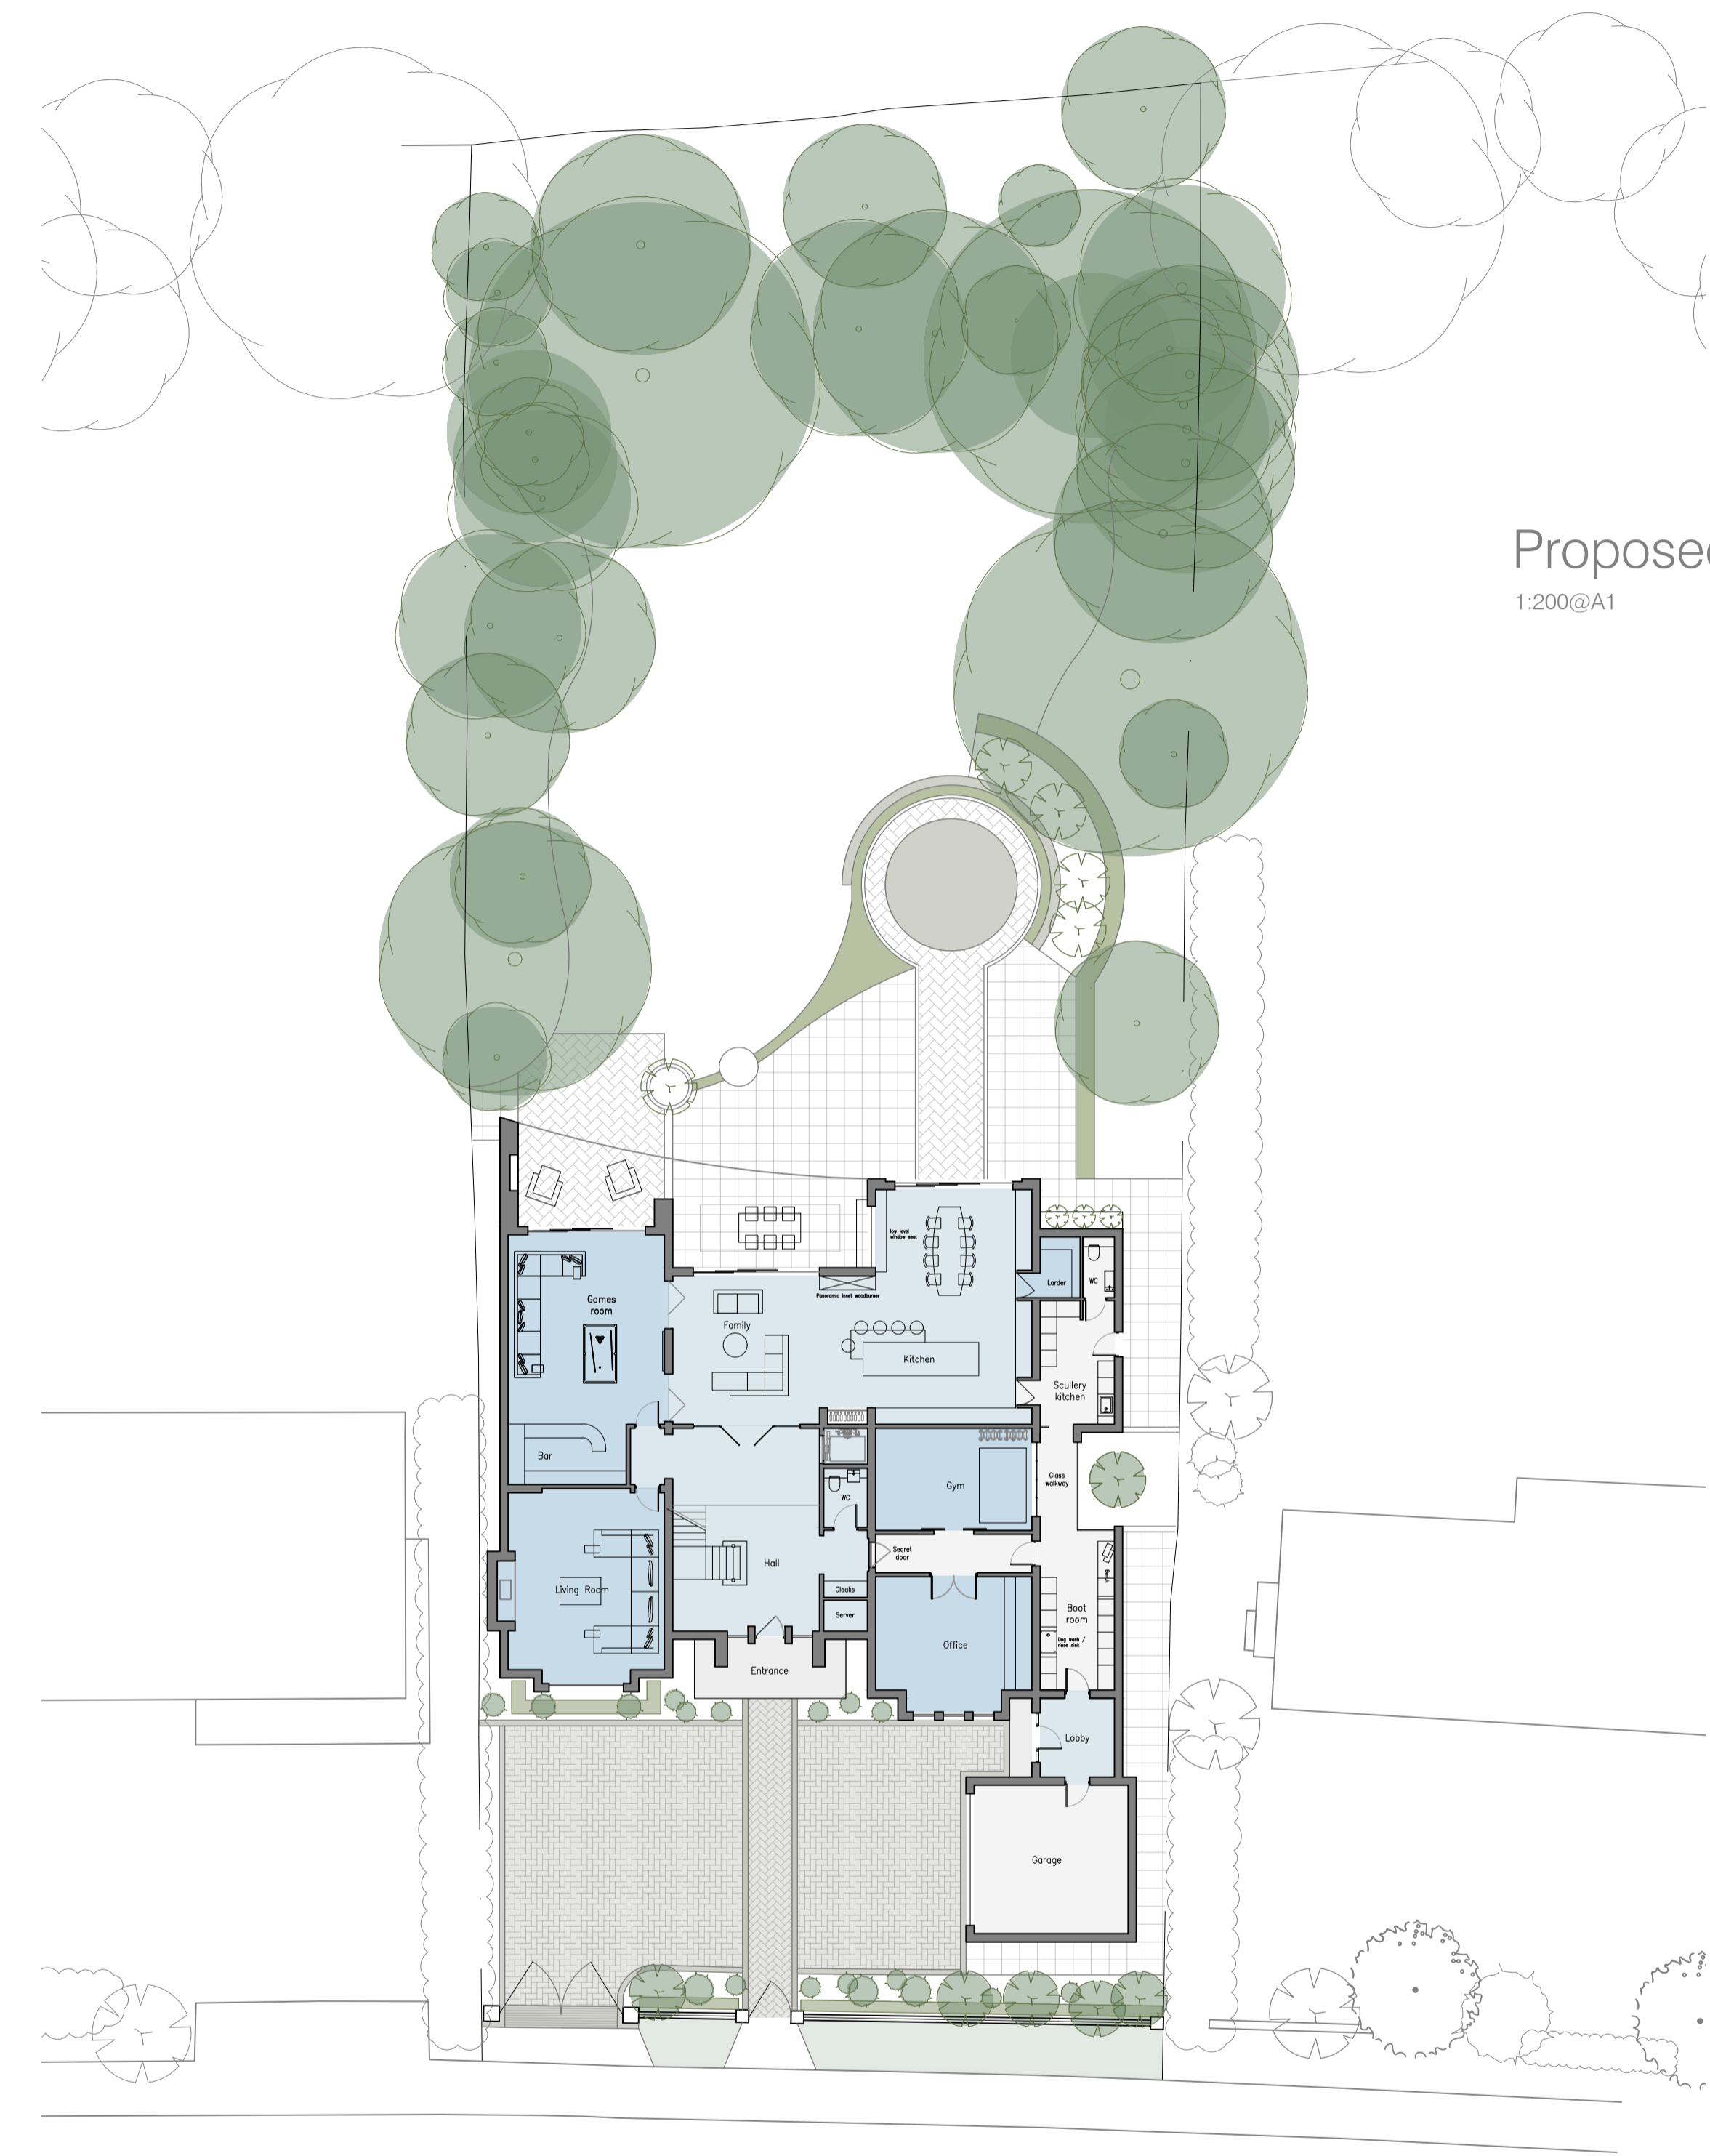

Proposed Site Plan


1:200@A1

SITE

Cartwright & Gross Ltd
 Chartered Architects
 The Golden Lion
 Middle Hillgate
 Stockport
 SK1 3EH
 0161 480 1119
 www.cartwrightandgross.co.uk

Do not scale. Contractors must check all dimensions on site before preparing production drawings or commencing any work. This drawing and its design is the copyright of Cartwright and Gross Ltd and may not be reproduced in any form whatsoever without their prior express written consent.

Revision	Date	Revision note

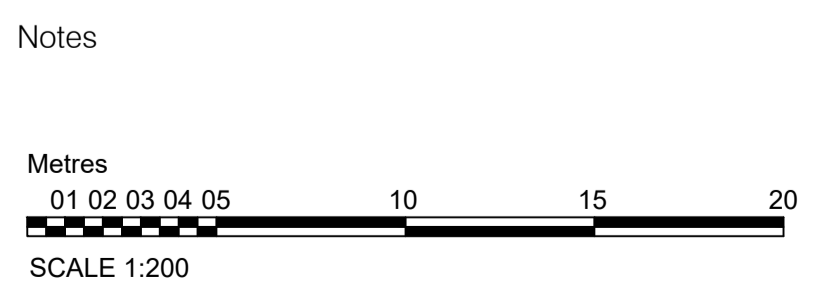

Project : 17 Pownall
 Title : Proposed Site
 Drawing number : 906/205
 Client : Jonathan & Lisa Porter

Scale : 1:200@A1
 Date : 08.12.23
 CAD Ref : PL01
 Drawn by :

