


Notes


The Contractor is to check all dimensions and conditions on site before commencing. All construction to be in accordance with the latest Building Regulations. This drawing remains the copyright of Buju Architects Ltd.

Scale Bars

1:100	mm	1000	3000
1:200	mm	5000	8000
1:500	M	5	15
1:1250	M	10	30 50

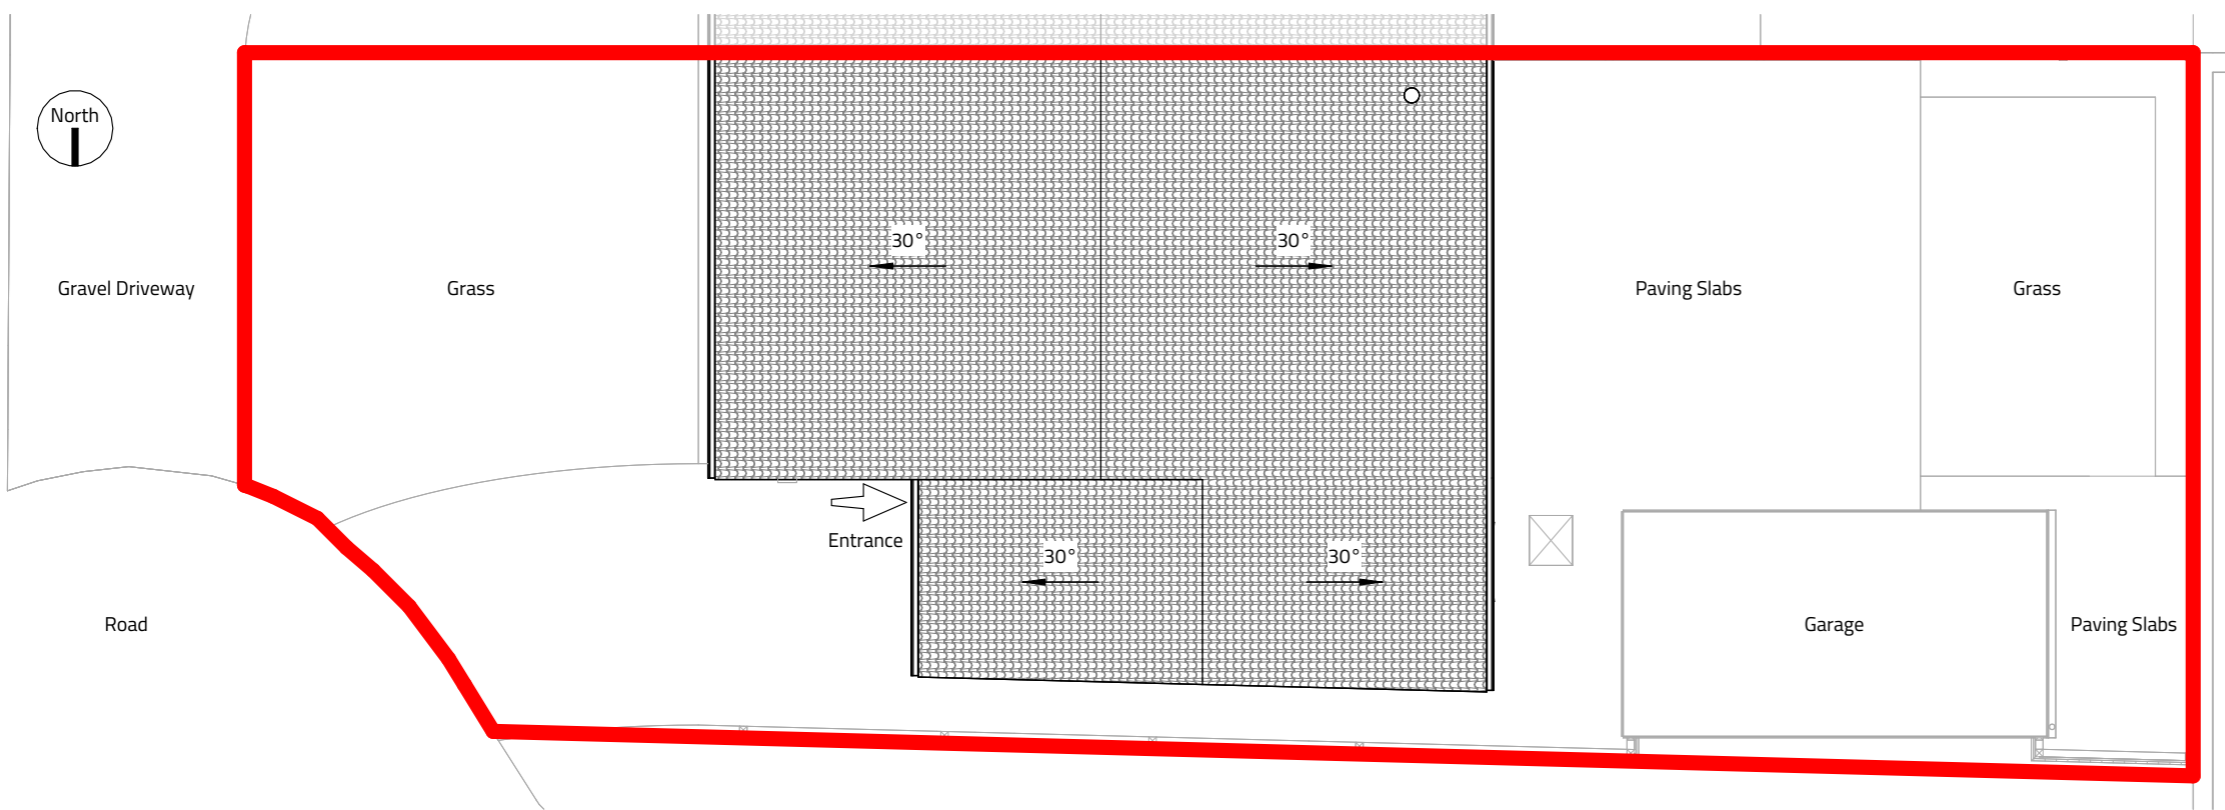

Roof Plan
1 : 100

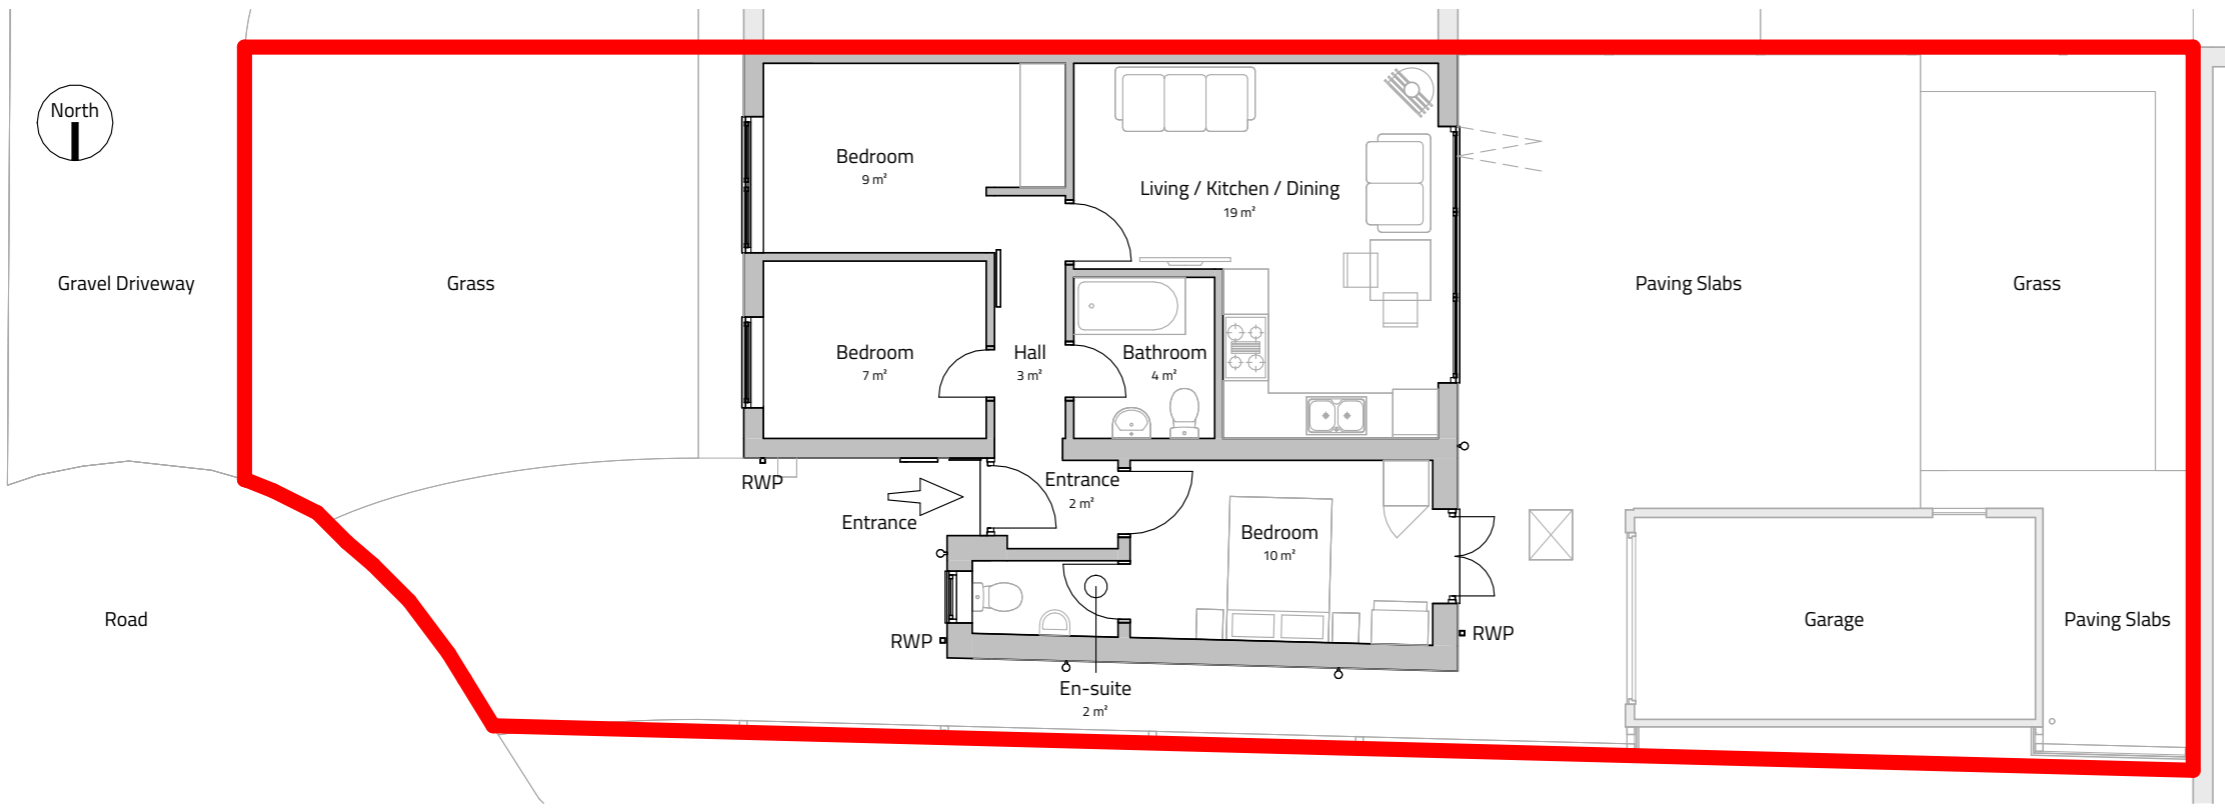

Ground Floor Plan
1 : 100

Rev	Description	By	Date
Client: Gail Beeley			
Project: 16 Lorgill Close, Stockport			
Sheet: Proposed - Ground Floor and Roof Plan			
Ref: P705_220			Rev:
Date: 12/12/23	Scale: 1 : 100	@ A3	
By: CL	Approved by: ATW	RIBA Stage 3 - Spatial Coordination	



8 Brooks Street, Stockport. SK1 3HS
0161 474 6860 | hello@buju.co.uk | www.buju.co.uk