


notes

This drawing is subject to a detailed building and site survey, therefore no guarantee of its accuracy can be given. This drawing has been draughted in accordance with the clients design requirements. All areas are approximate and are subject to a detailed building and site survey and further design development. All dimensions should be checked prior to commencement of construction on site. Measurements should not be taken off the drawing.


All dimensions shown are in millimetres (mm).




SCALE BAR 1:100

 

SCALE BAR 1:200

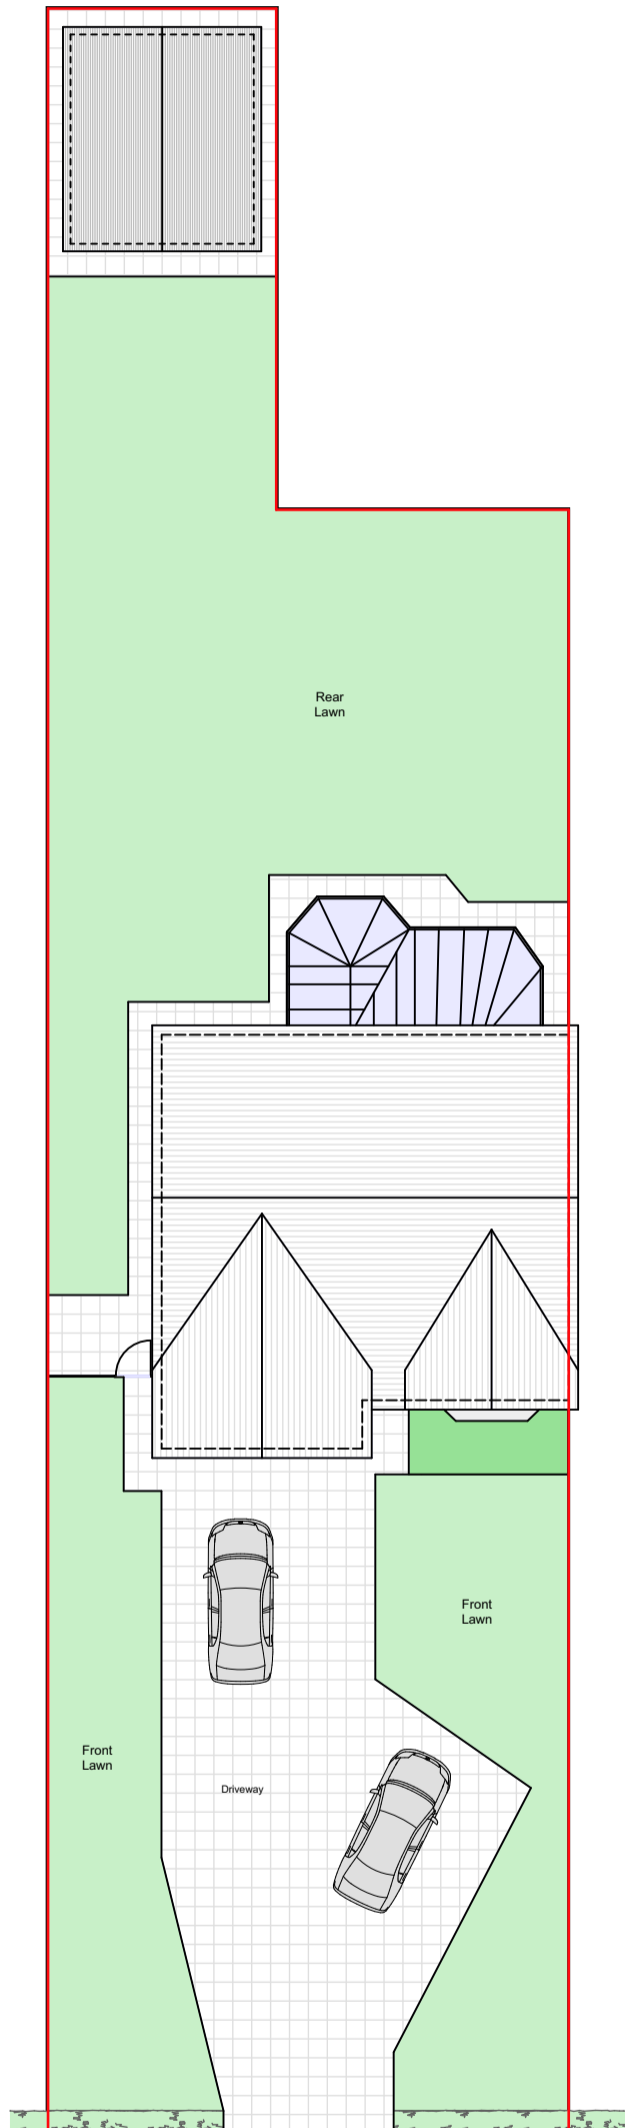

EXISTING GA SITE PLAN

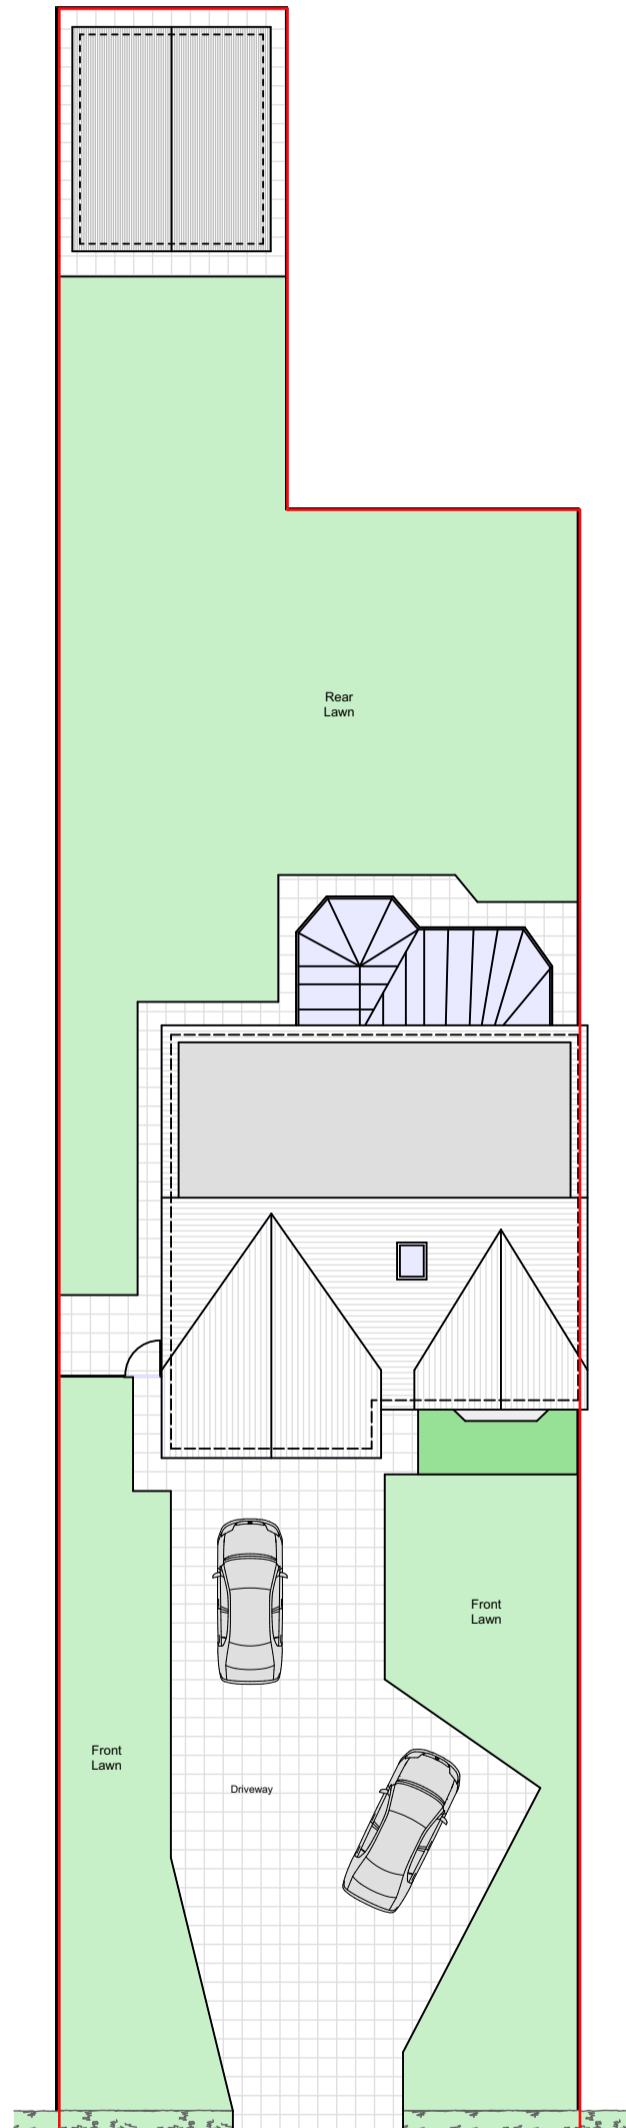

PROPOSED GA SITE PLAN

PL0 Planning Issue

06.12.23

revisions



NADA Architects Ltd  
169 Kingsway  
Burnage  
Manchester  
M19 2ND  
Mob: 07974 735527  
E: ahmed@nadaarchitects.com  
W: www.nadaarchitects.com

PLANNING

D - design PL - planning PT - pre-tender  
T - tender P - preliminary  
C - construction R - record

NASEER AHMED

LOFT CONVERSION  
214 OUTWOOD ROAD,  
HEALD GREEN, SK8 3JL

EXISTING & PROPOSED GA  
SITE PLANS

scale 1:200 @ A3 date 06.12.23 drawn checked AC

job no (category) dwg no revision

23-1187 (05)001 PL0

Drawing measurements shall not be obtained by scaling. Verify all dims prior to construction. Immediately report any discrepancies on this drawing to the draughtsman. This drawing shall be read in conjunction with associated specifications and related consultant's documents.