


section thro' bedroom when complete




NORTH ELEVATION

Southwinds

Winklebury

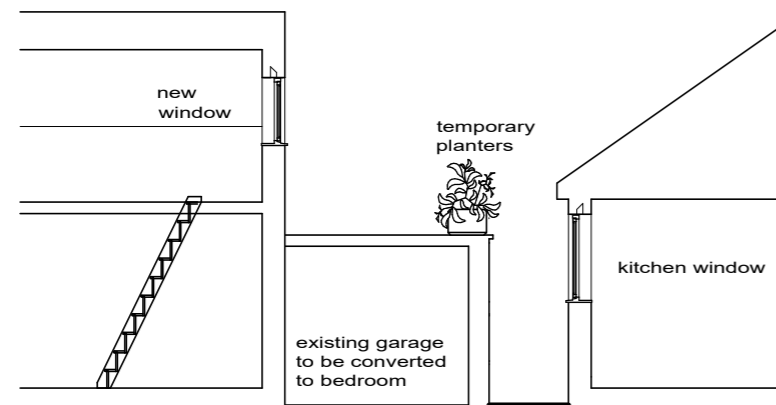

section thro' bedroom december 2023

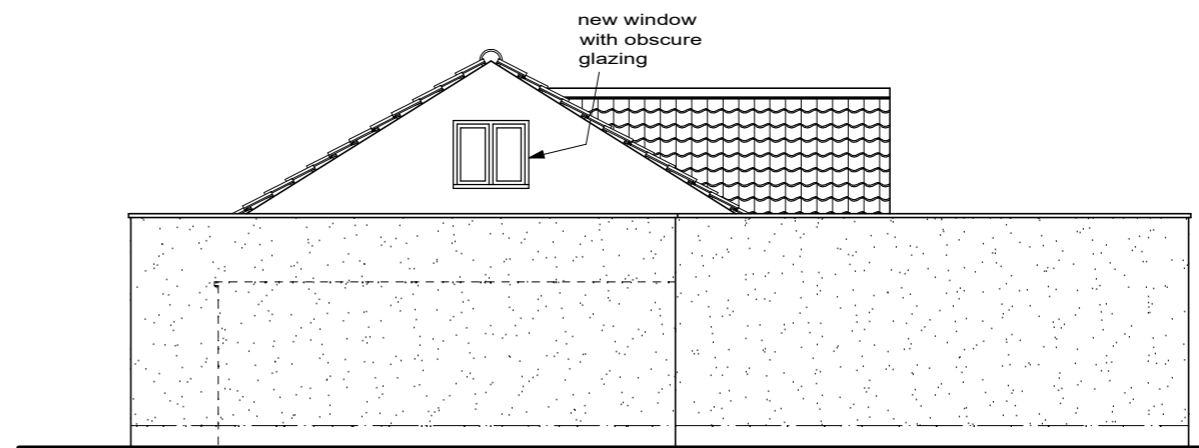

WEST ELEVATION FACING WINKLEBURY

**DAVID SCOTT** Architectural Design And Planning Consultant

47 London Road, Stroud, Gloucestershire, GL5 2AD

Mobile 07836 664089

email - david@scottdesigns.co.uk

CLIENT : TOM AND MELISSA WORBOYS

DATE : DECEMBER 2023

PROJECT : PROPOSED EXTENSION AT SOUTHWINDS

SCALE : 1:100 @ A3

DRG TITLE : WEST ELEVATION NEW WINDOW

DRG. NO. : S23/835/011