




SIDE ELEVATION

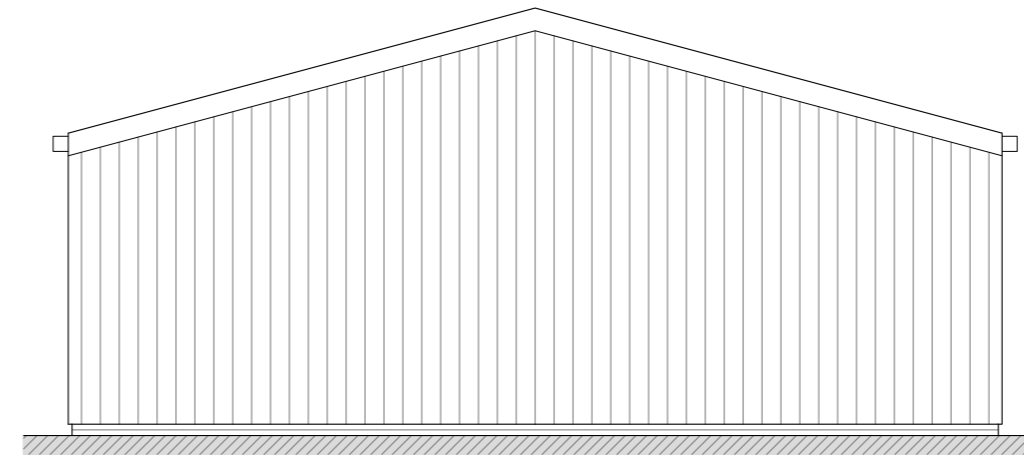


REAR ELEVATION

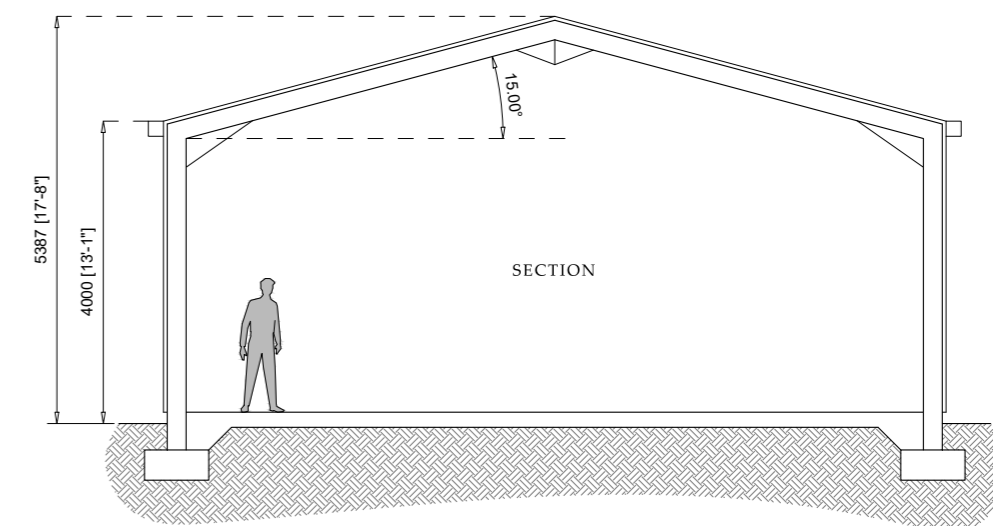

SECTION

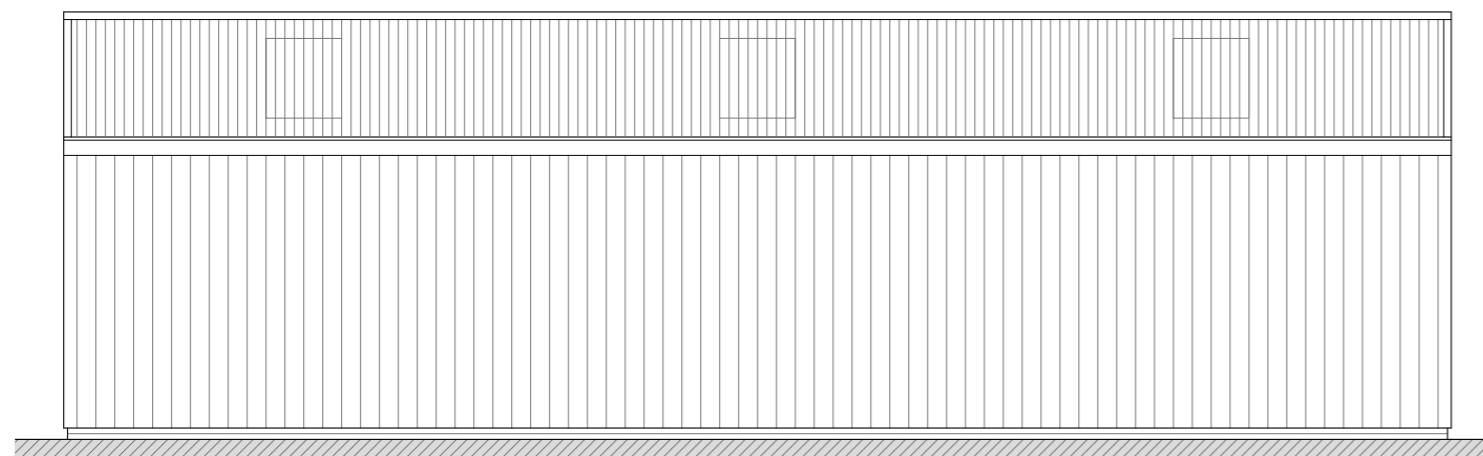


SIDE ELEVATION

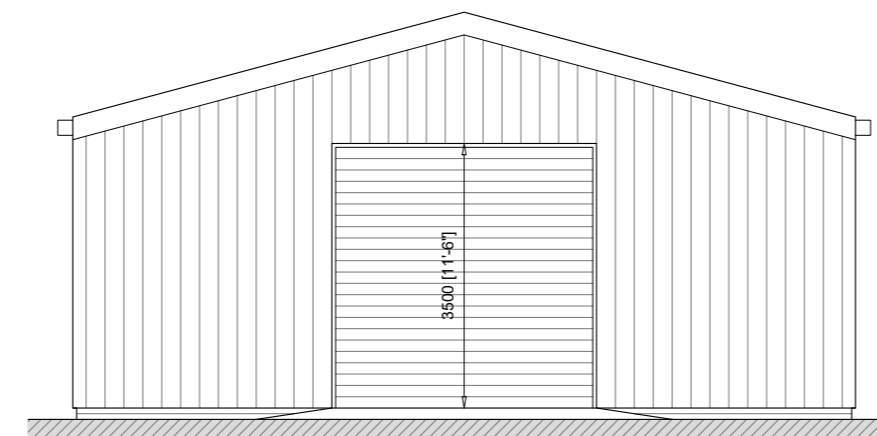


FRONT ELEVATION

MATERIALS

- Profiled steel wall and roof cladding panels (green)
- Sectional overhead roller shutter door (grey)
- Steel faced access door and frame (grey)

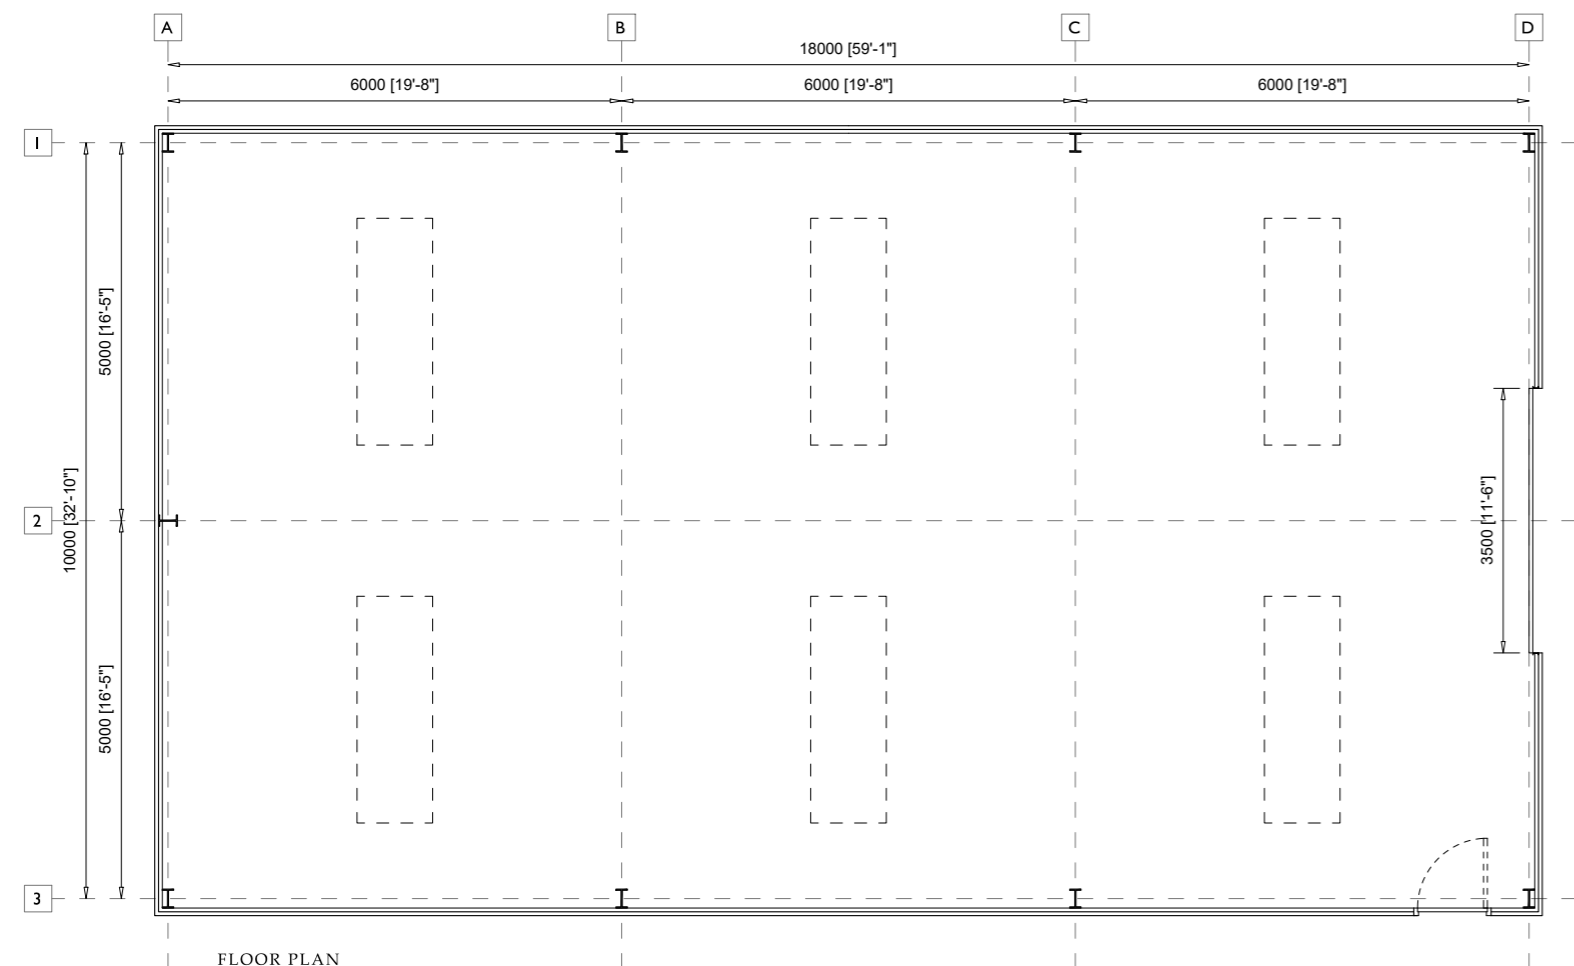

FLOOR PLAN

 

ROOF PLAN



ANDREW CLOVER
PLANNING
 AND DESIGN
mail@andrewcloverplanninganddesign.co.uk
www.andrewcloverplanninganddesign.co.uk
 T: 01507 307485

Project	Proposed Outbuildings	
Location	Loxley Farm, Boston Road, Horncastle	
Drawing Title	Proposed Tractor & Caravan Store	
Status	Planning	
Date	20.12.2023	
Scale	1:100 @ A2	
Drawing No.	55123-104	Rev

This drawing is for illustrative purposes and for planning approval only. It should not be used for construction and therefore risk identification under the Construction (Design & Management) Regulations has not been carried out.
 This drawing is the property of Andrew Clover Planning and Design Ltd and must not be reproduced without prior written consent.
 Do not scale from this drawing, use printed dimensions only.