


© Crown copyright 2023 Ordnance Survey 100053143

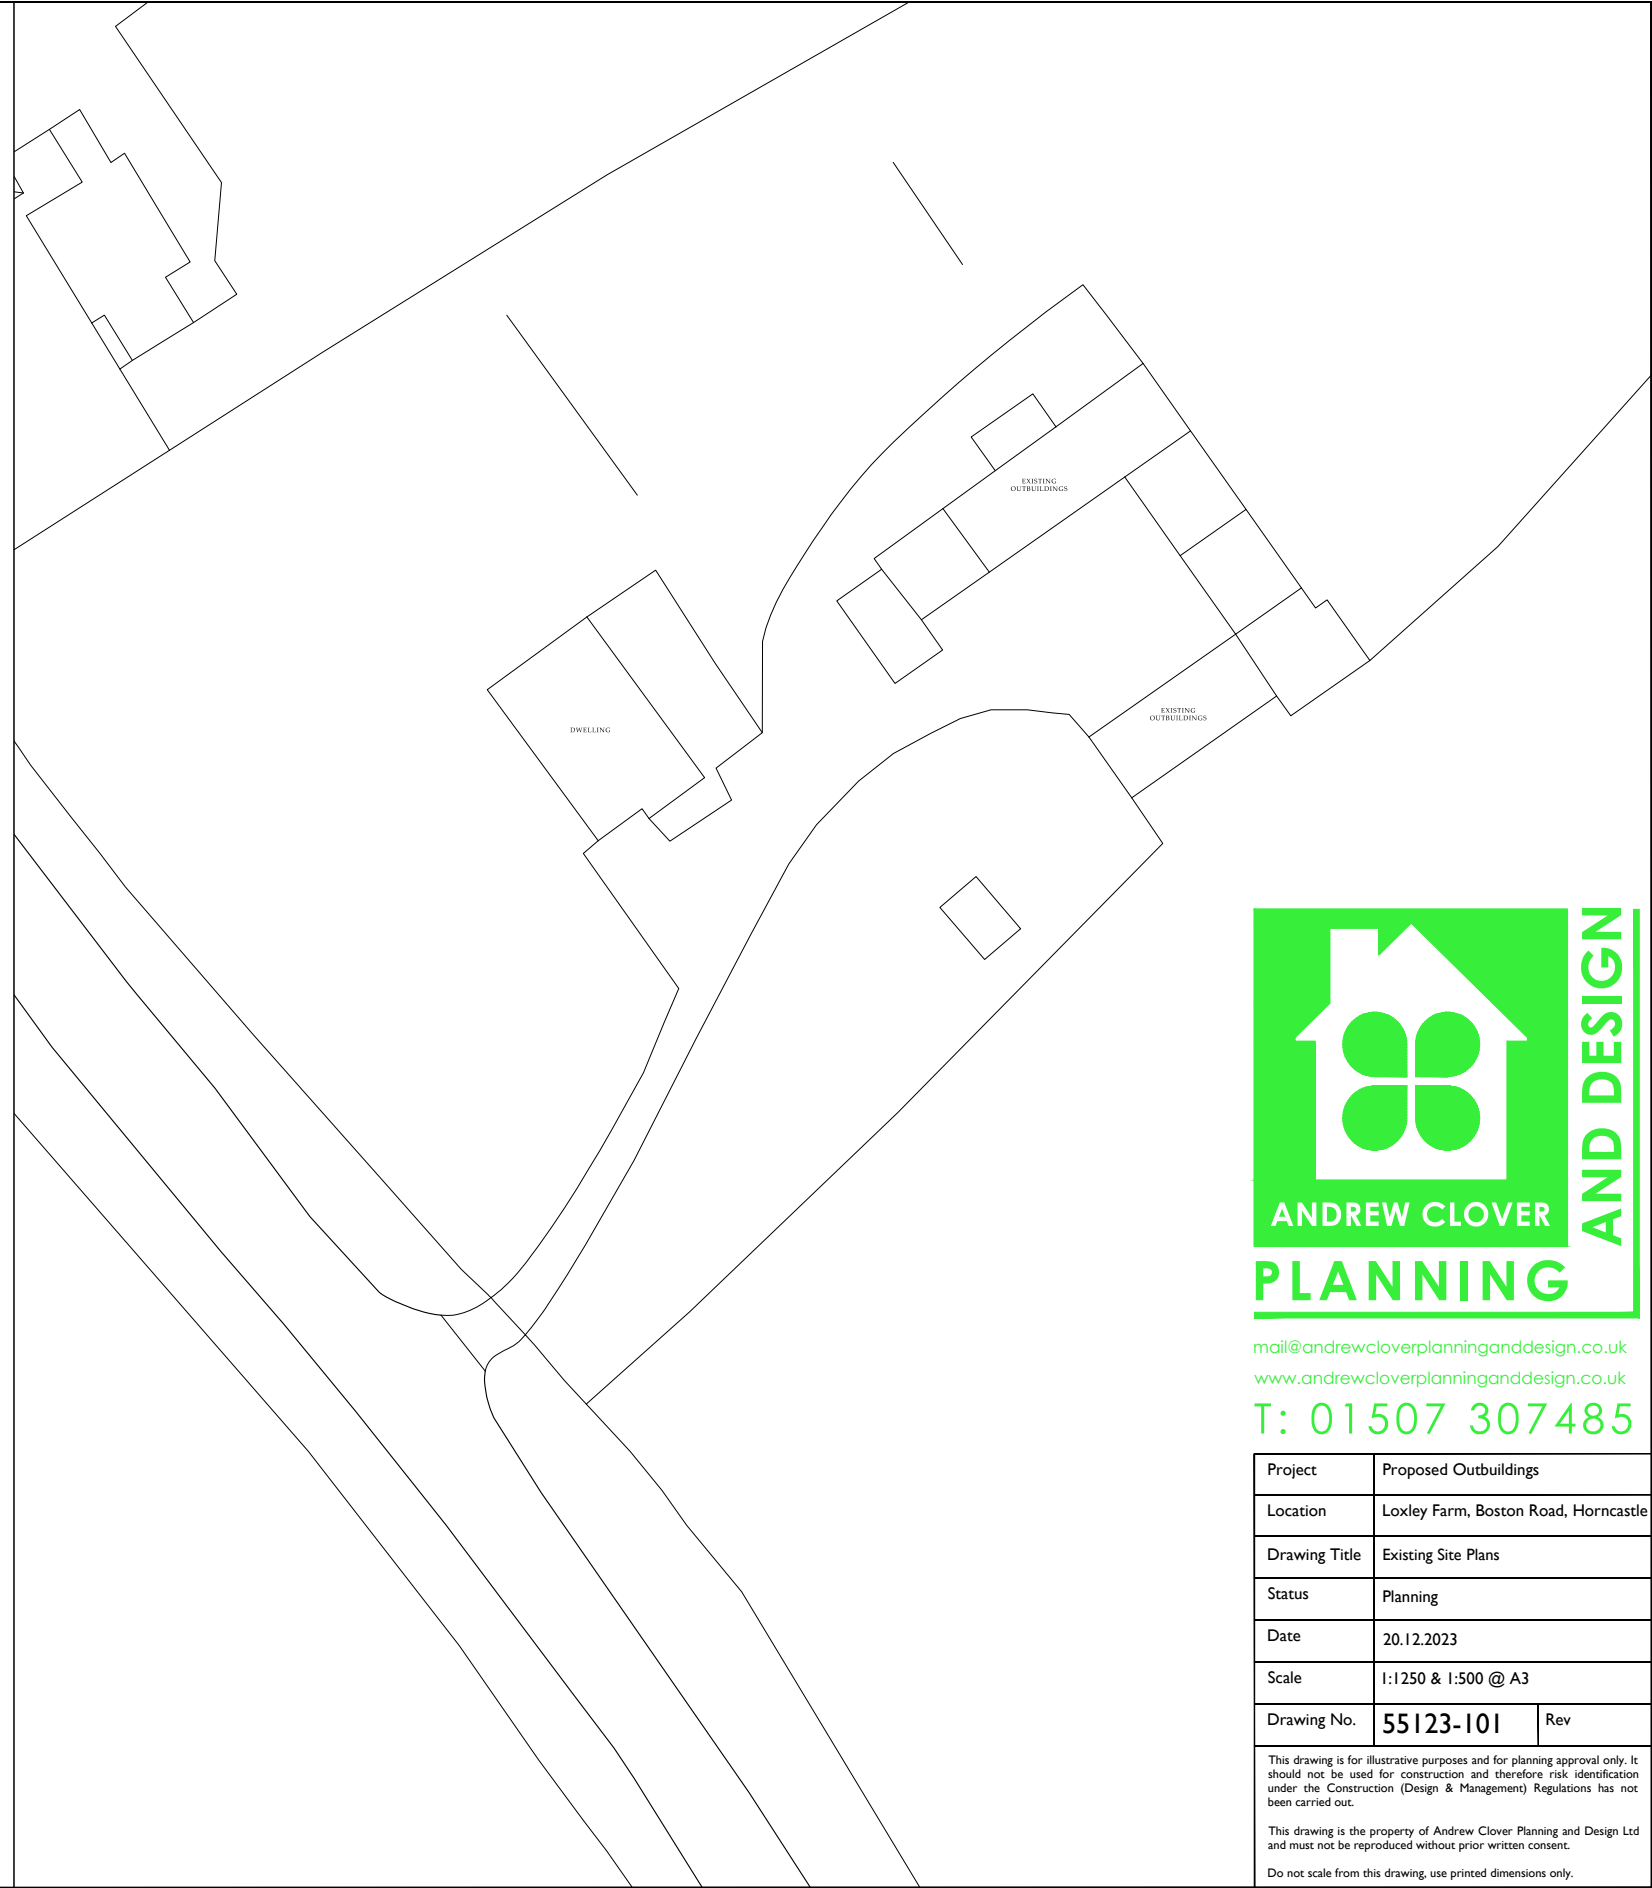

mail@andrewcloverplanninganddesign.co.uk
 www.andrewcloverplanninganddesign.co.uk
 T: 01507 307485

Project	Proposed Outbuildings	
Location	Loxley Farm, Boston Road, Horncastle	
Drawing Title	Existing Site Plans	
Status	Planning	
Date	20.12.2023	
Scale	1:1250 & 1:500 @ A3	
Drawing No.	55123-101	Rev

This drawing is for illustrative purposes and for planning approval only. It should not be used for construction and therefore risk identification under the Construction (Design & Management) Regulations has not been carried out.

This drawing is the property of Andrew Clover Planning and Design Ltd and must not be reproduced without prior written consent.

Do not scale from this drawing, use printed dimensions only.