




EXISTING GROUND FLOOR PLAN (scale 1:100 @ A1)

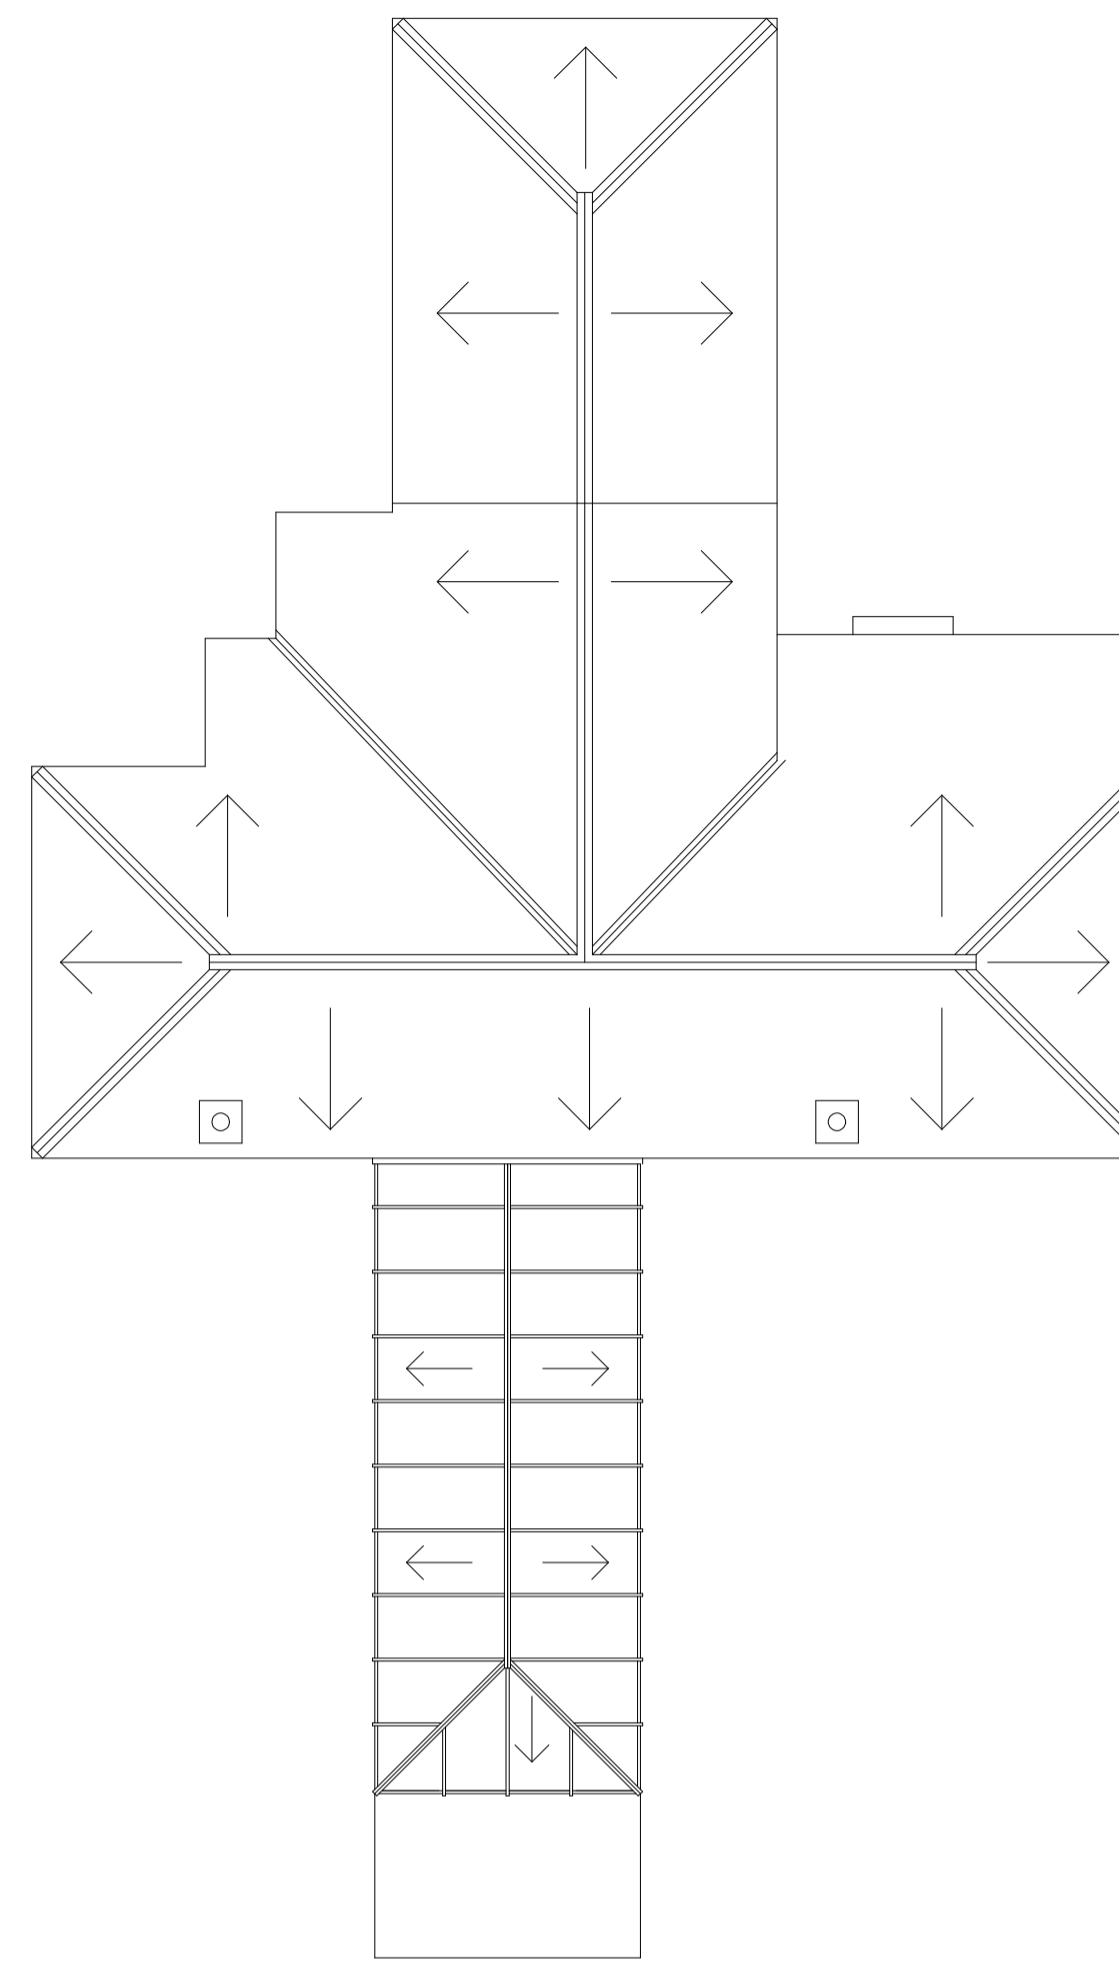

POTENTIAL GROUND FLOOR PLAN B (scale 1:100 @ A1)

 

EXISTING NORTH ELEVATION (scale 1:100 @ A1)

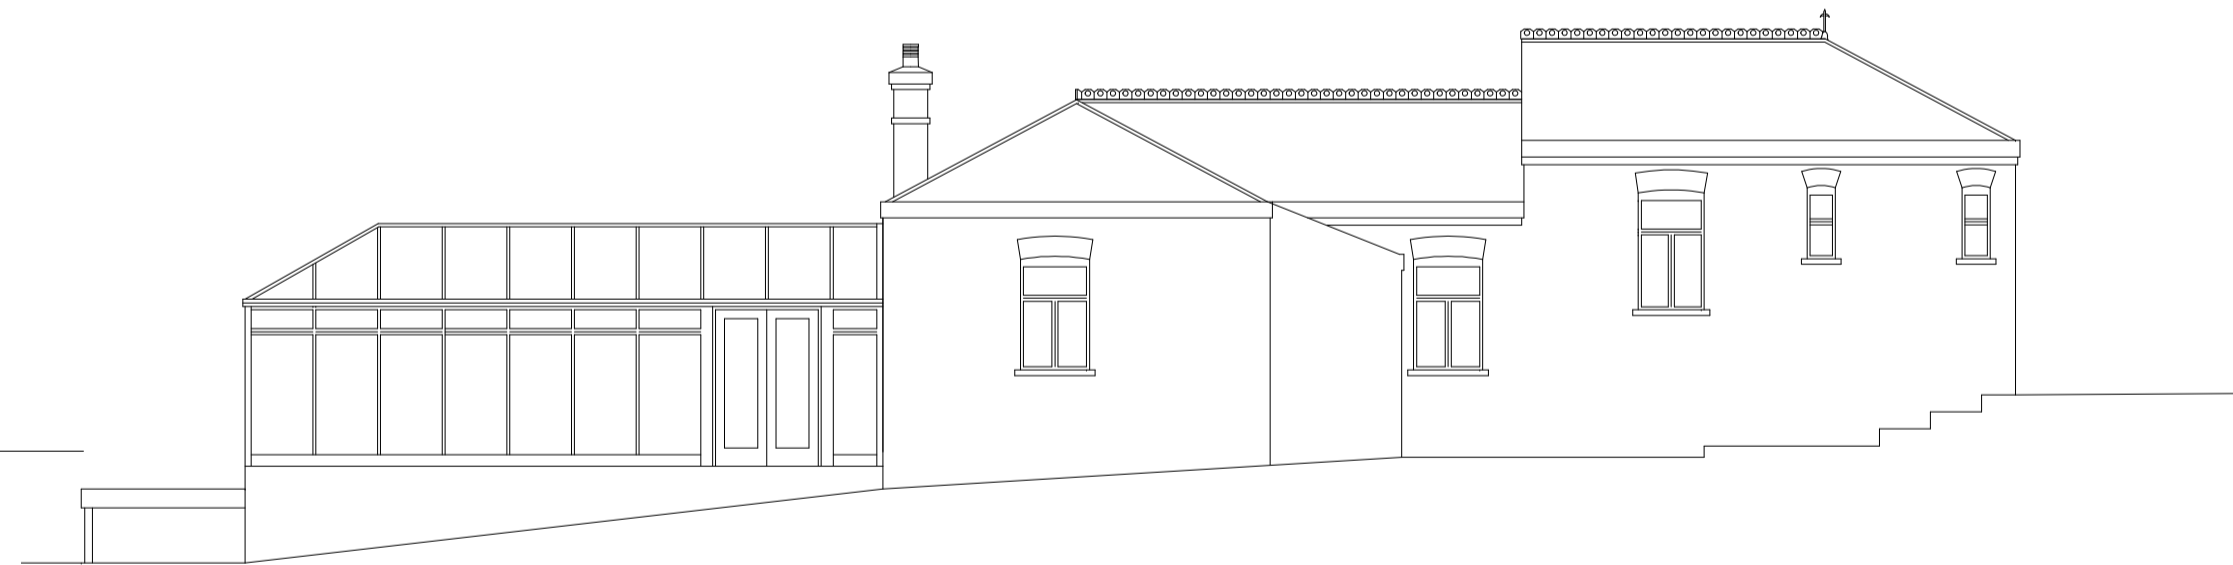


EXISTING EAST ELEVATION (scale 1:100 @ A1)



EXISTING SOUTH ELEVATION (scale 1:100 @ A1)



EXISTING WEST ELEVATION (scale 1:100 @ A1)

 

PLANNING

date	description	drawn	chckd	rev no

RLPSurveyors

St Luke's House, 5 Walsworth Road, Hitchin, Herts, SG4 9SP
Tel 01462 436318 email rlp@rlpsurveyors.co.uk www.rlp-surveyors.co.uk



client
Mr and Mrs Bishop

project
**SILVER BIRCH, EAST LANE
RESIDENTIAL EXTENSION.**

title
**EXISTING
PLANS / ELEVATIONS.**

scale drawing no rev
1/100 @A1 2337-SK-100

© 2008 this drawing is copyright