



EXISTING SITE PLAN (scale 1:500 @ A1)

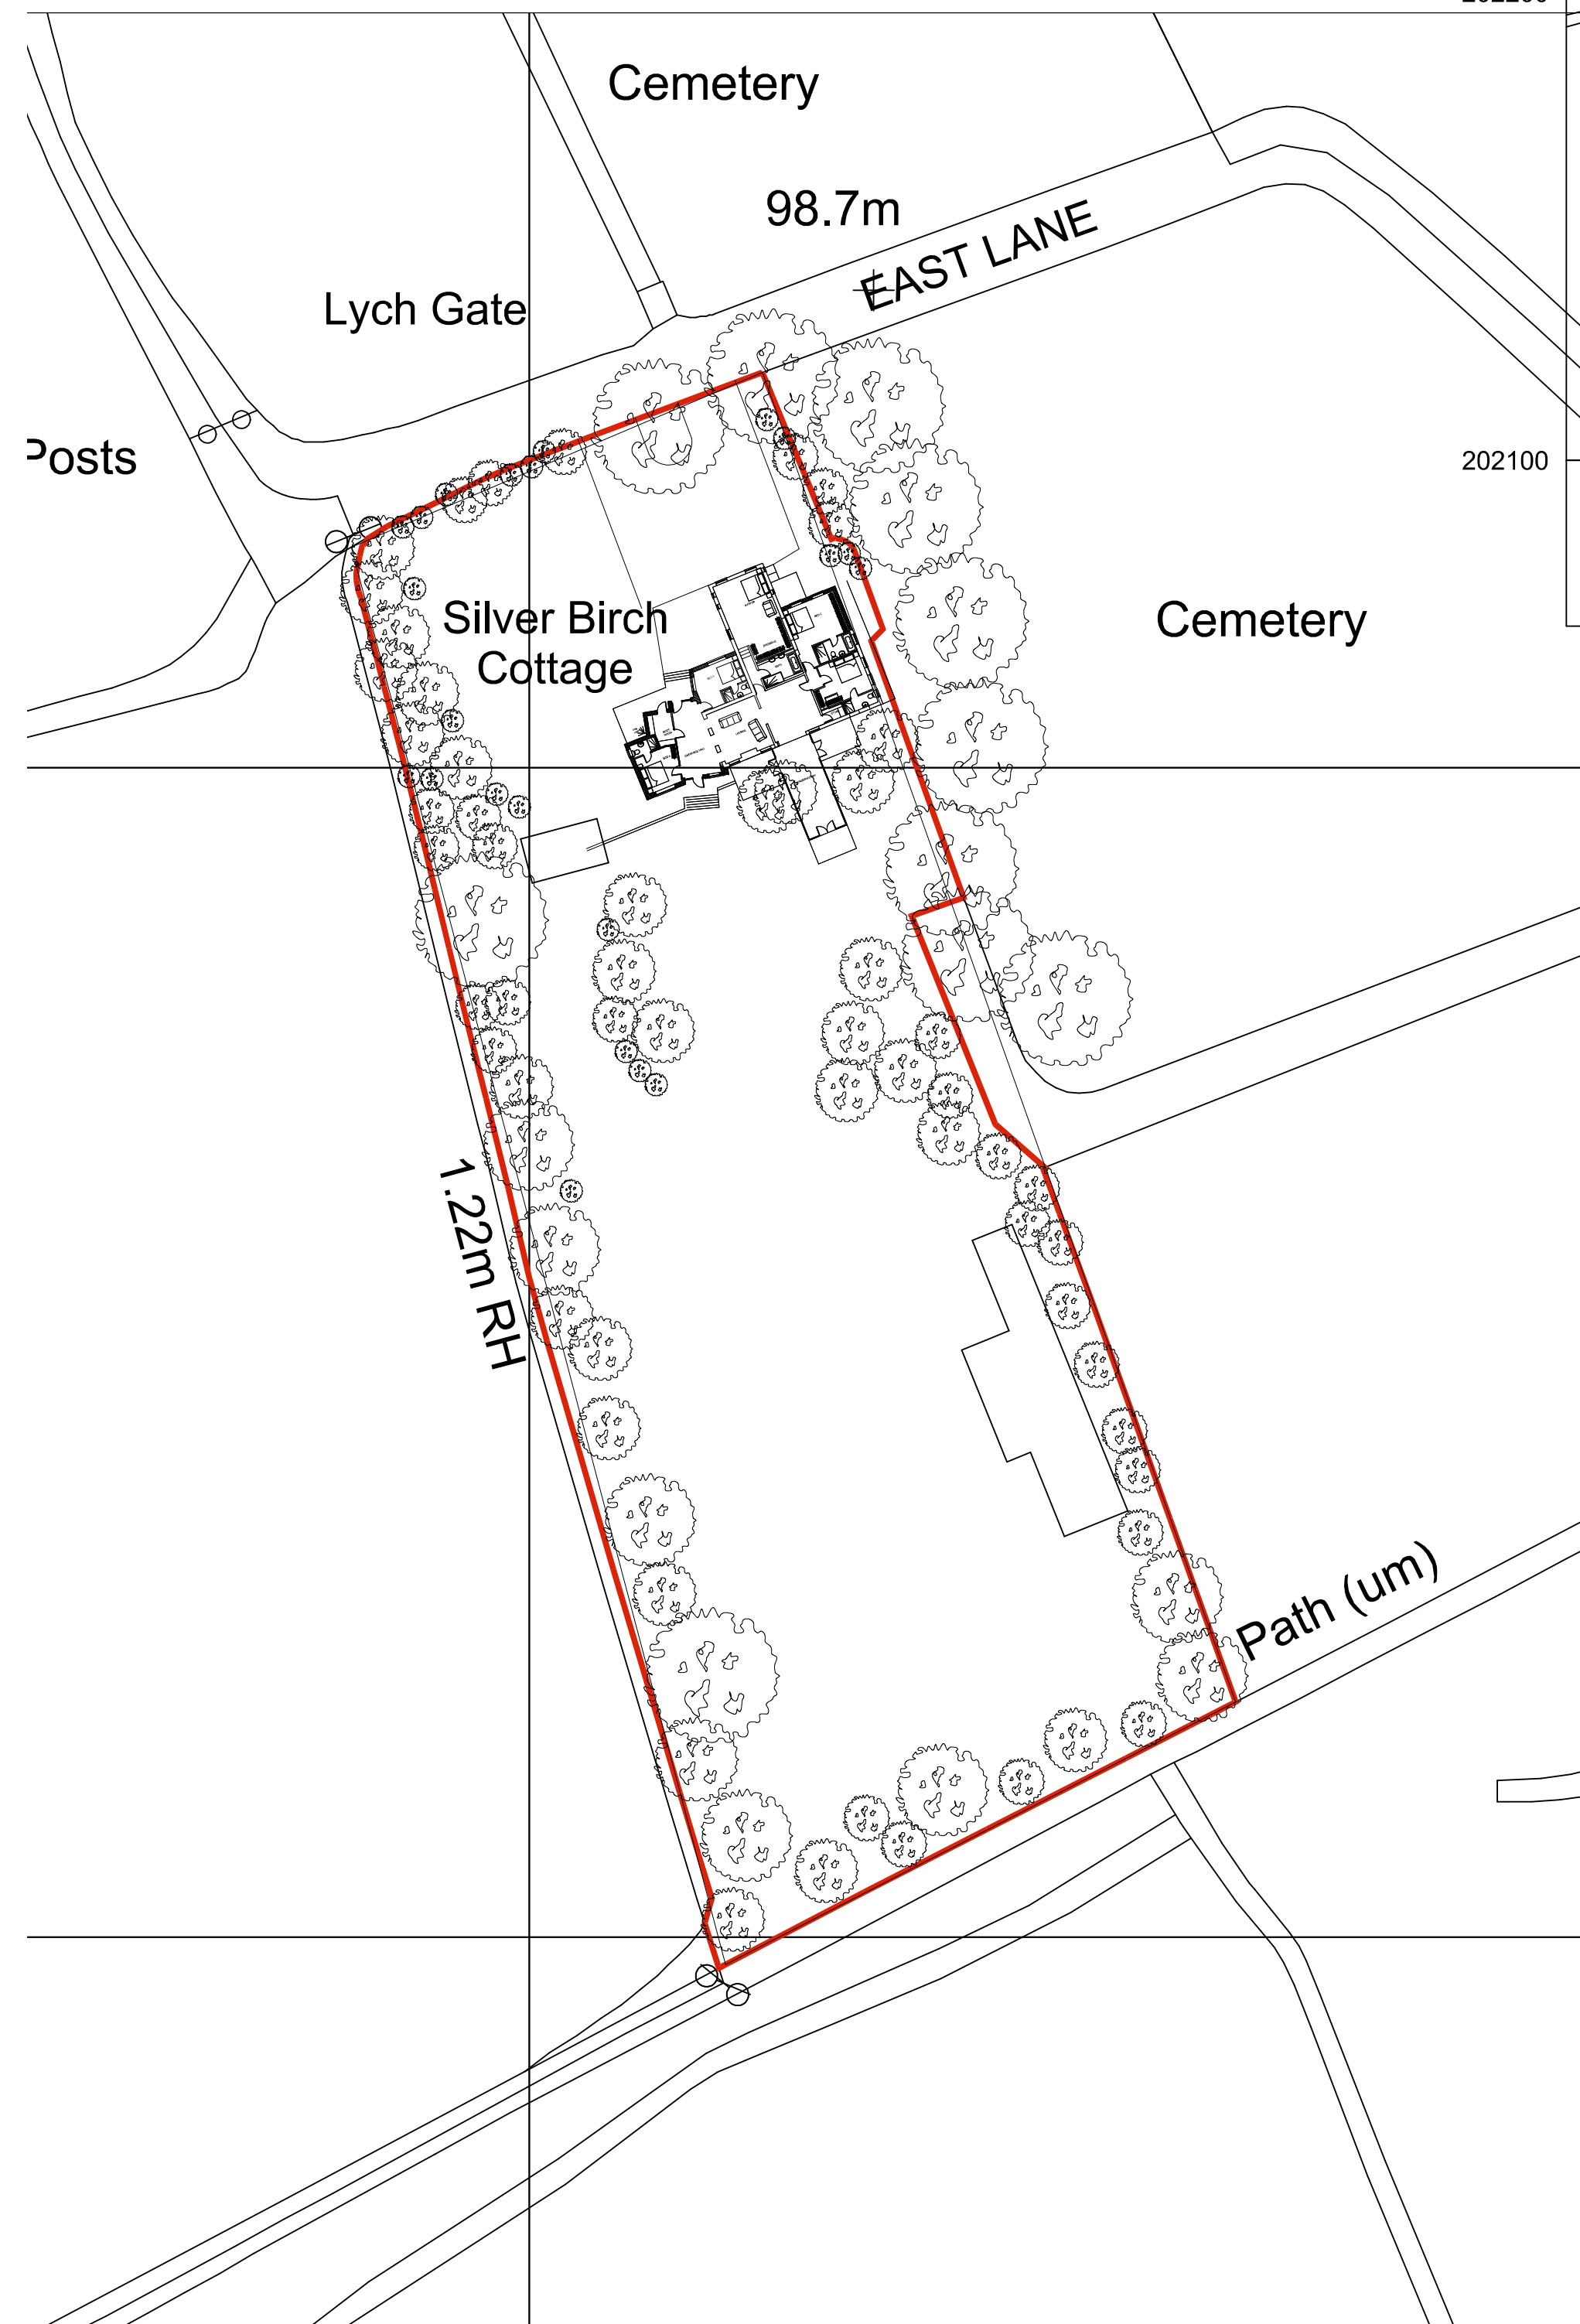

POTENTIAL SITE PLAN (scale 1:500 @ A1)



the NORTH

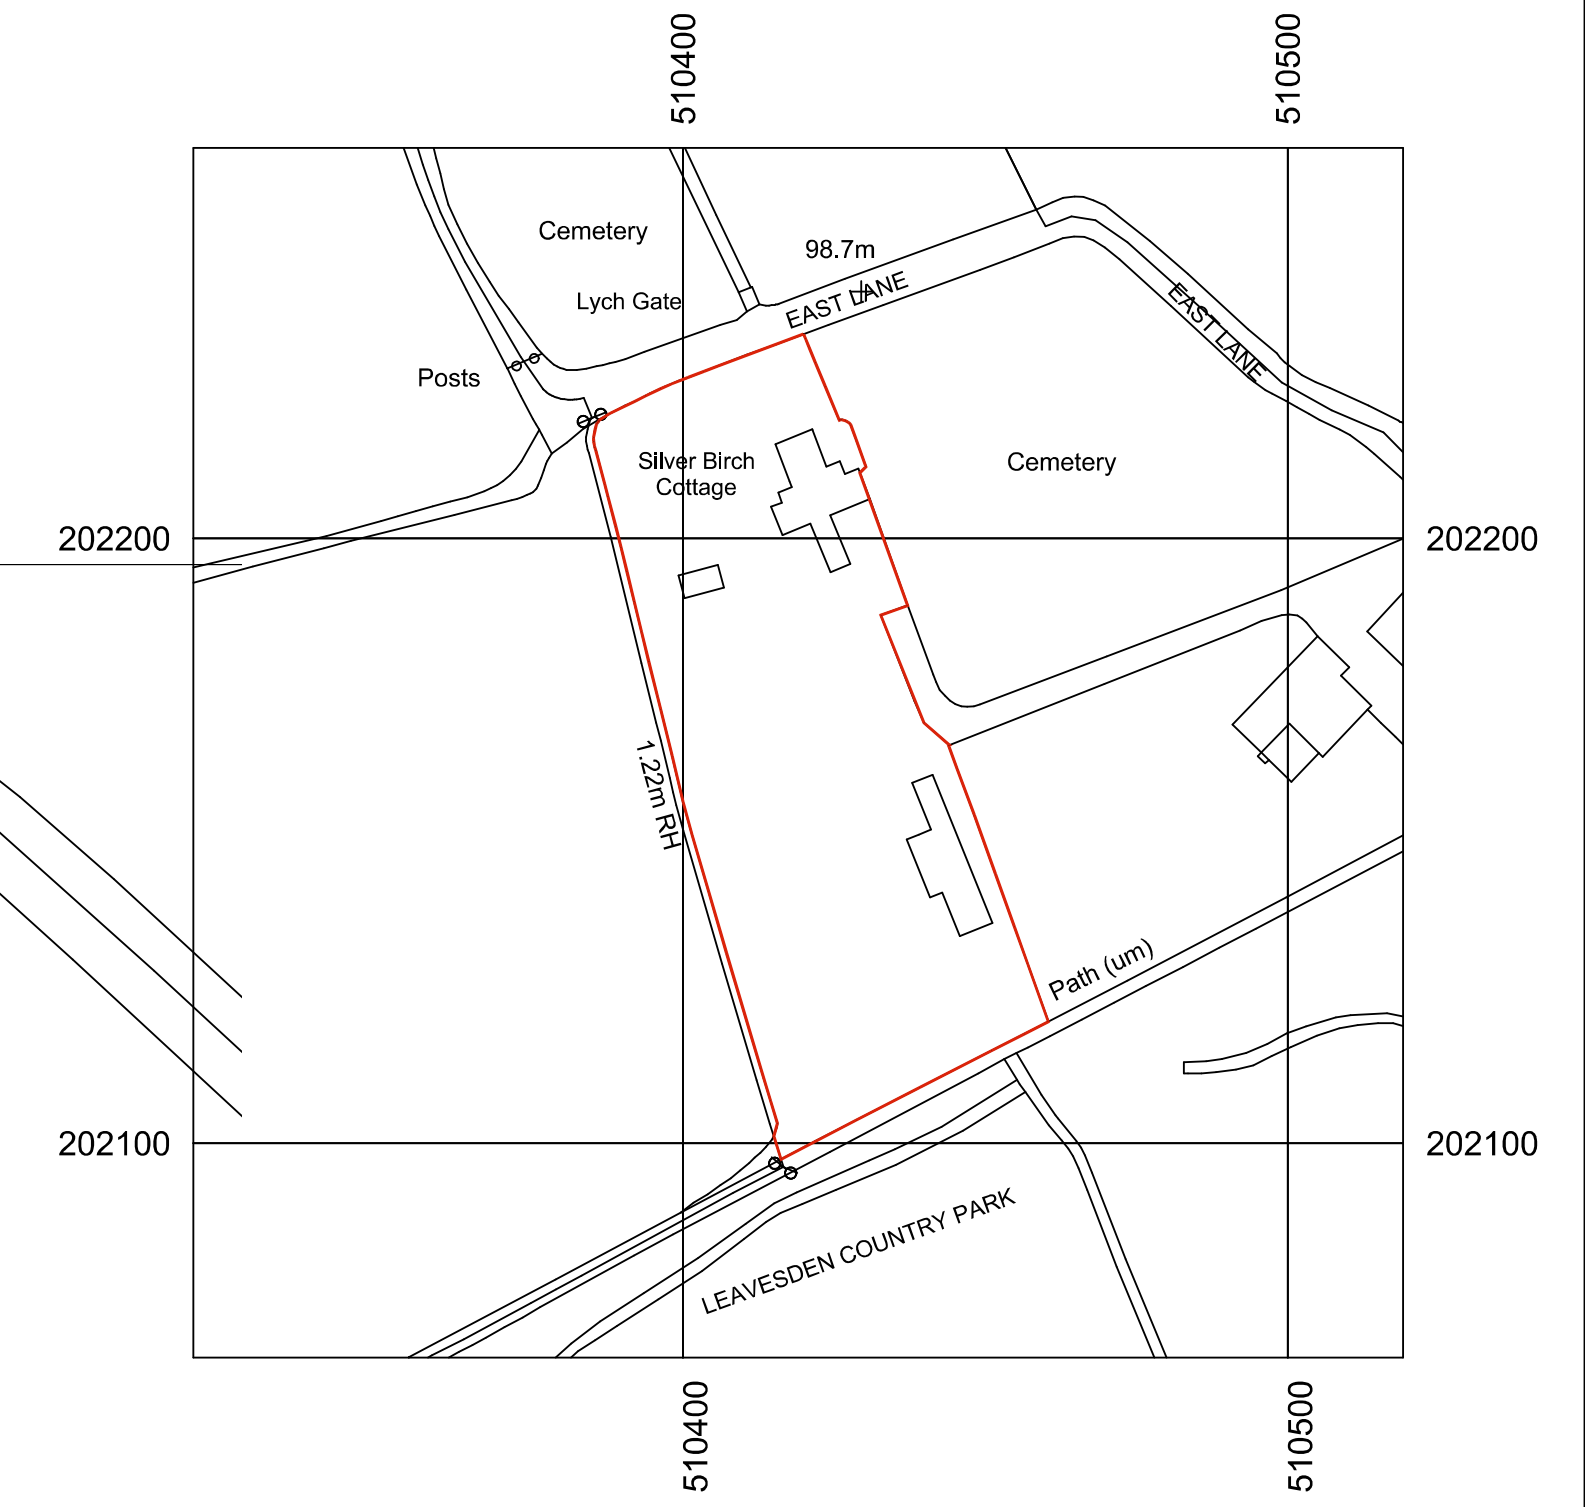

LOCATION PLAN (scale 1:1250 @ A1)

PLANNING

date	description	drawn	checked	rev no

RLPSurveyors
 St Luke's House, 5 Walsworth Road, Hitchin, Herts, SG4 9SP
 Tel 01462 436318 email rp@rplsurveyors.co.uk www.rplsurveyors.co.uk

client
 Mr and Mrs Bishop

project
 SILVER BIRCH, EAST LANE
 RESIDENTIAL EXTENSION.

title
 EXISTING / PROPOSED
 SITE PLANS.

scale 1/500 @ A1 **drawing no** 2337-SK-201 **rev**

© 2008 this drawing is copyright