




existing site plan 1:100

Bleasby Road

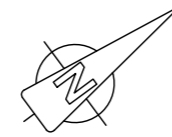


proposed site plan 1:100

Bleasby Road

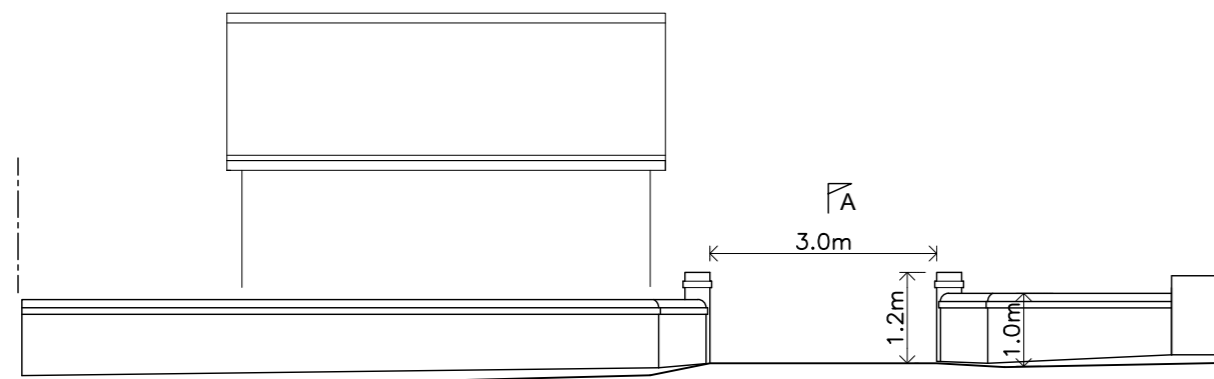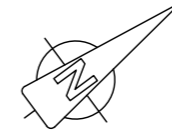



existing wall street view 1:100

EXISTING

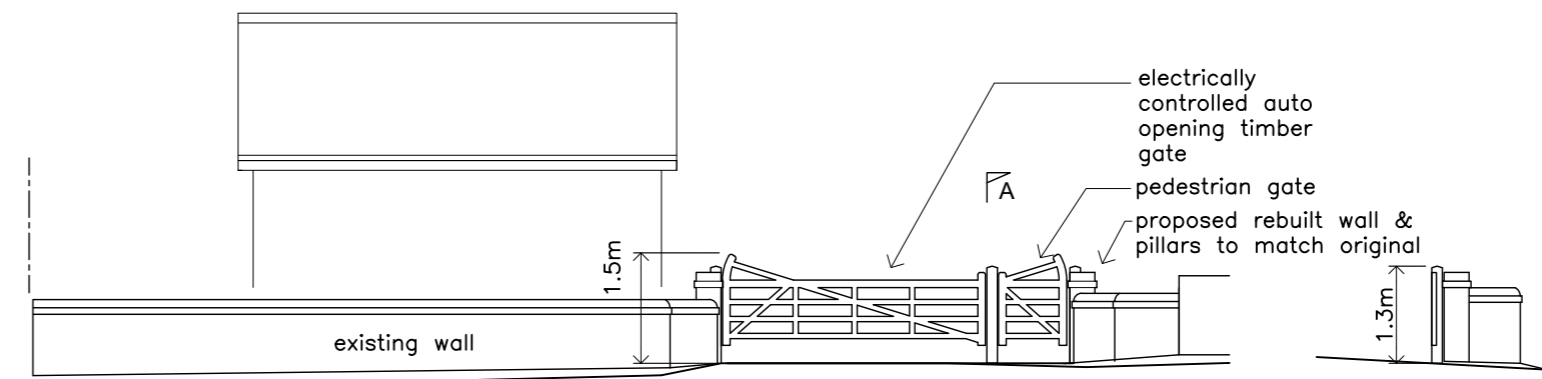


proposed gates street view 1:100

PROPOSED

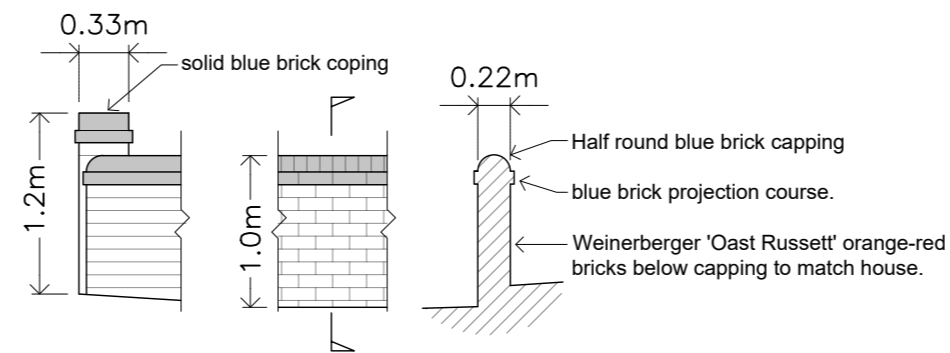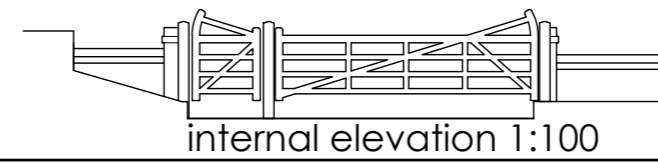

existing & proposed rebuilt wall frontage details 1:50

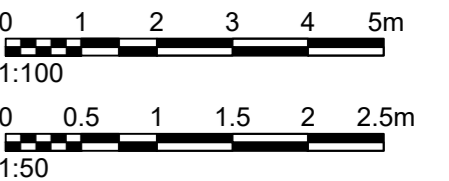

BHA
architecture Beck Haynes Associates
www.bha-architecture.co.uk • info@bha-architecture.co.uk
2a Grange Avenue Beeston Nottingham NG9 1GJ

project:
Cedar House, Bleasby Road,
Thurgarton, Nottingham NG14 7FW

Drawing:
Driveway wall & gates plans &
elevations existing and proposed

date: Dec 2023 scale: 1:100 1:50 drg no: 1923 P2 rev: - plot size: (A2)