



All new windows and doors to be finished in white uPVC

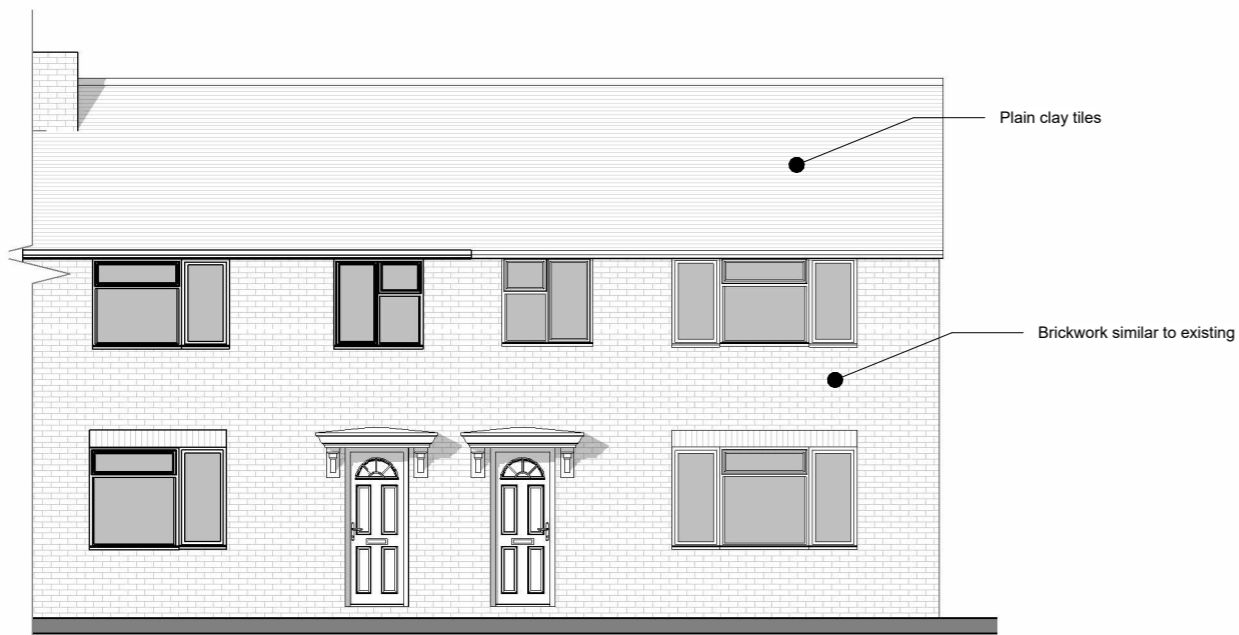


Front Elevation

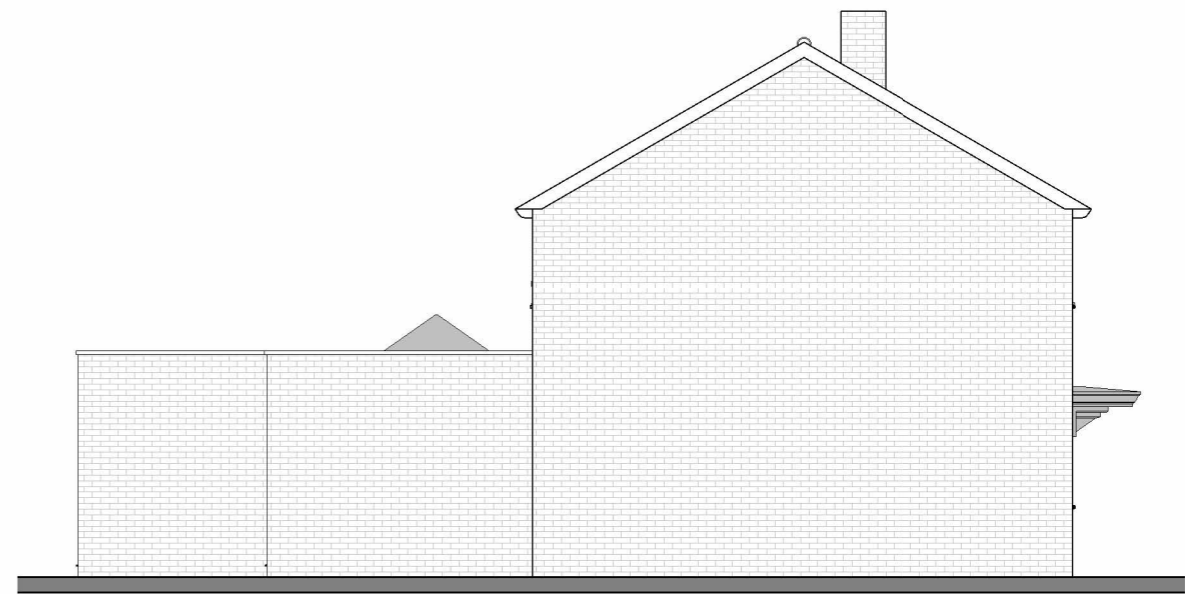


Side 1 Elevation



Rear Elevation

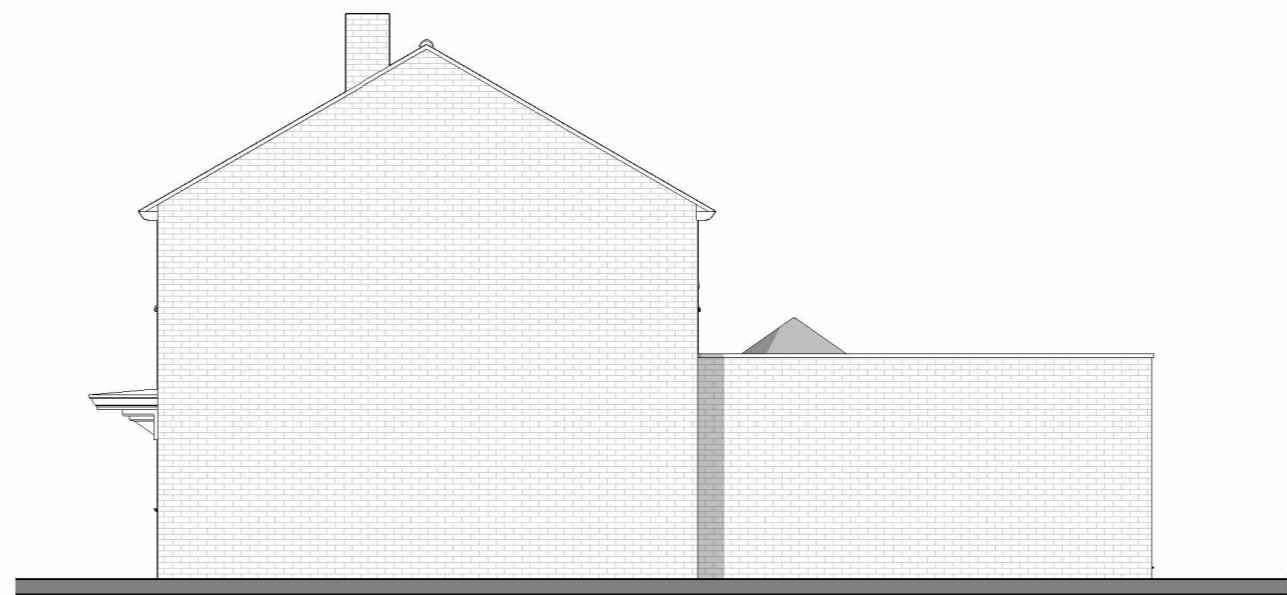

Side 2 Elevation

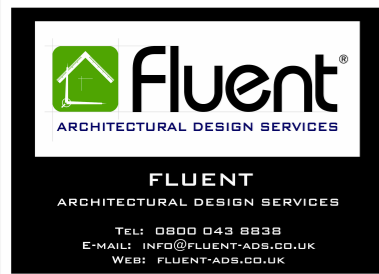

27 Wentworth Way, Ascot

Proposed Elevations

Scale @ A3
1 : 100

Date
14.10.23

Drawn by
NM

Drawing number
P.M.600

Project number
2183

Rev
A

Key:

- Existing
- Proposed
- SVP
- Boundary line
- Existing drainage
- Proposed drainage
- Overhead

GRAPHIC SCALE: 1:100

No.	Description	Date
A	First draft	DD.MM.23