





FRONT ELEVATION - SCALE 1:100

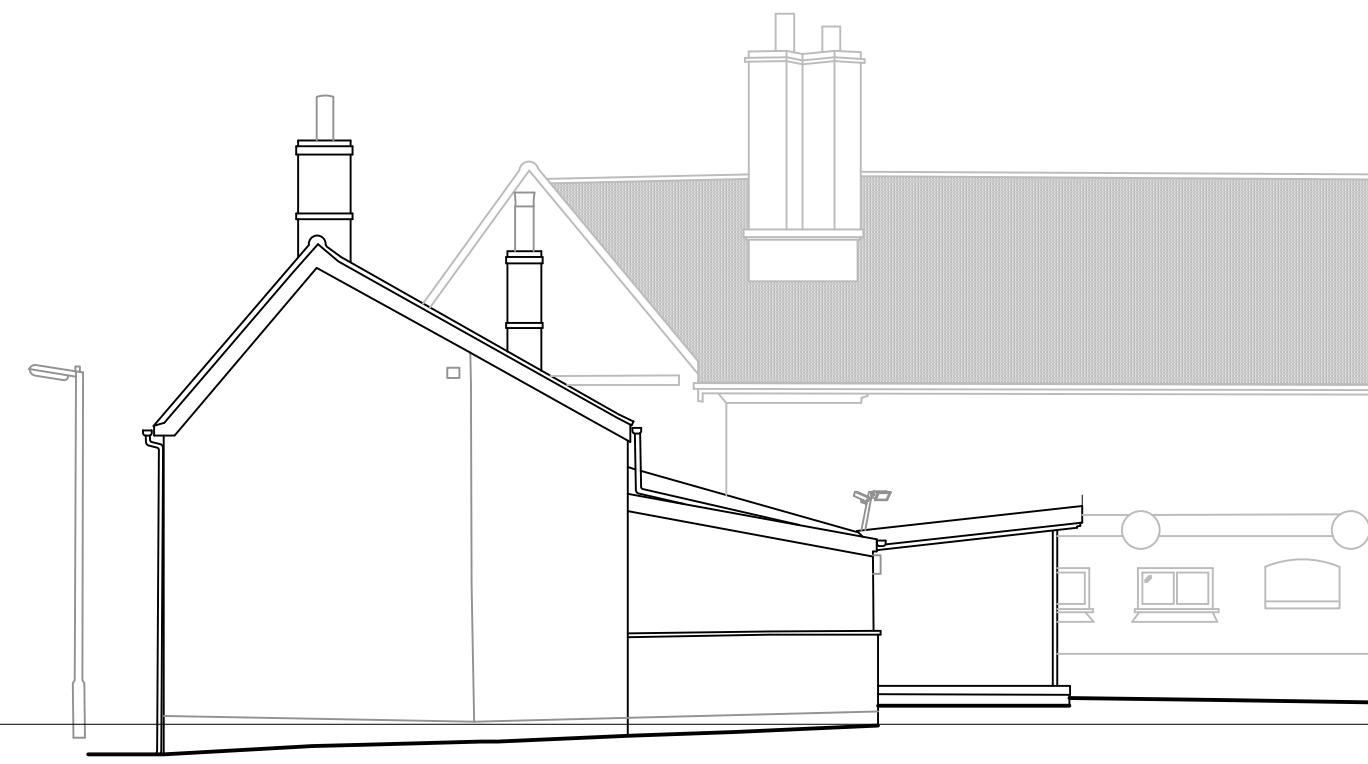


SIDE ELEVATION - SCALE 1:100




REAR ELEVATION - SCALE 1:100

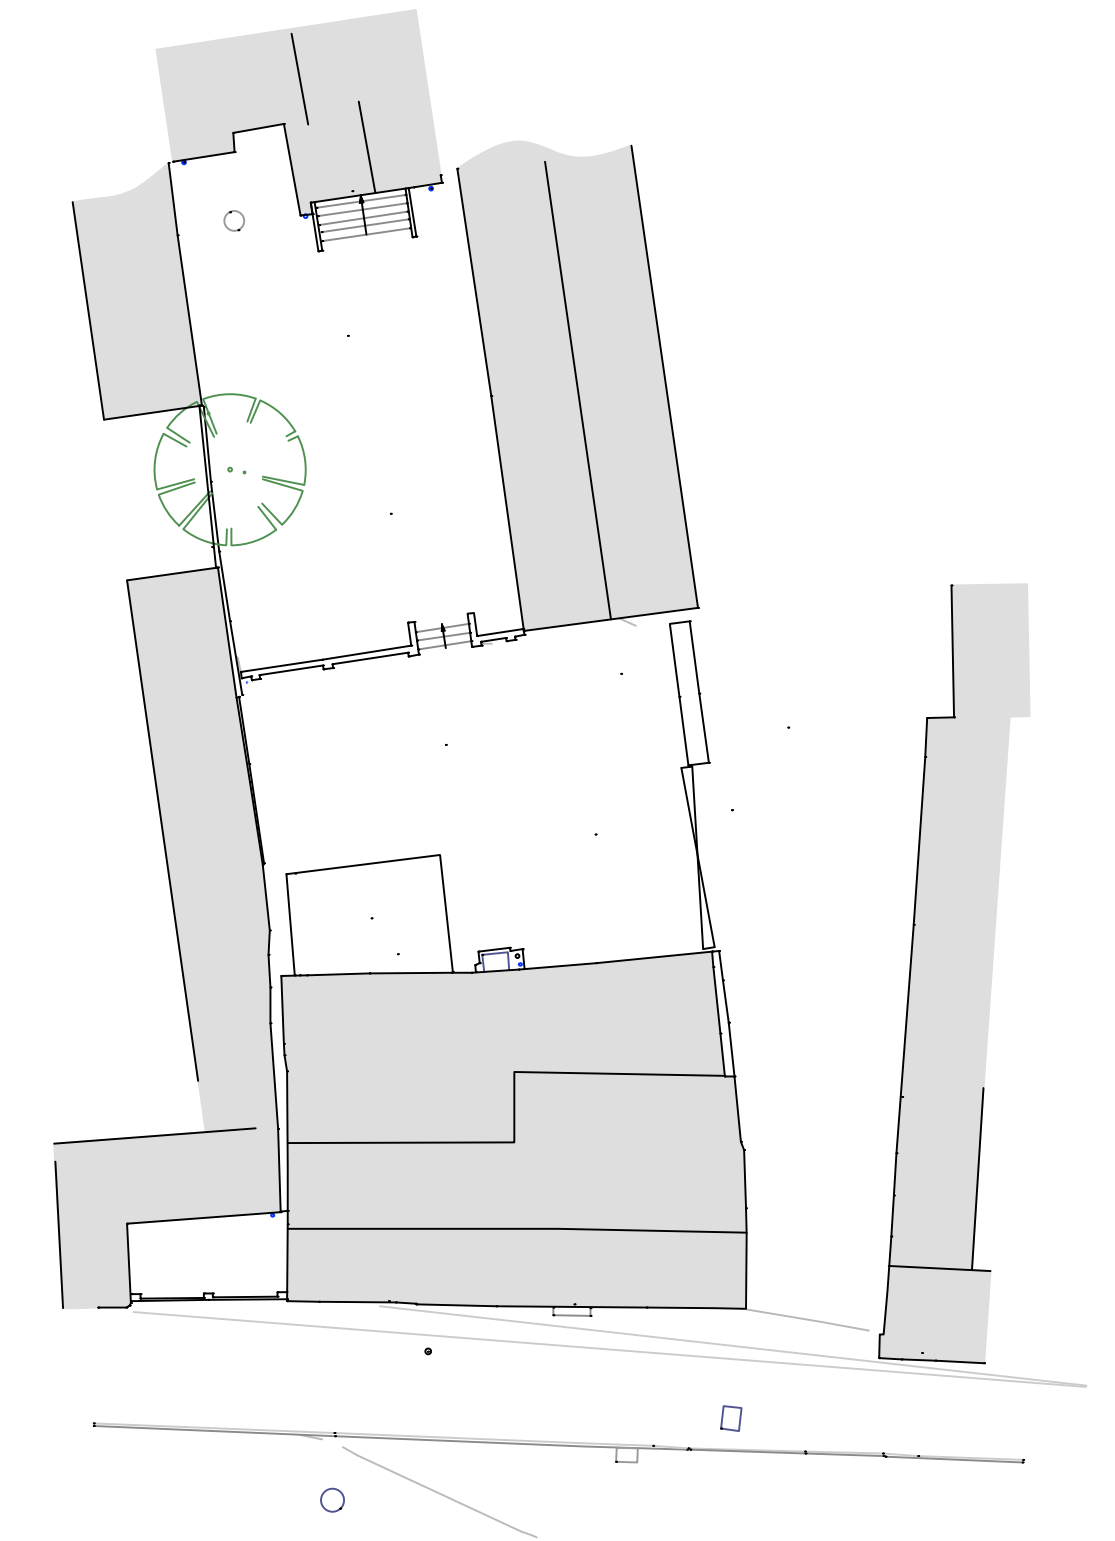


FF PLAN - SCALE 1:50

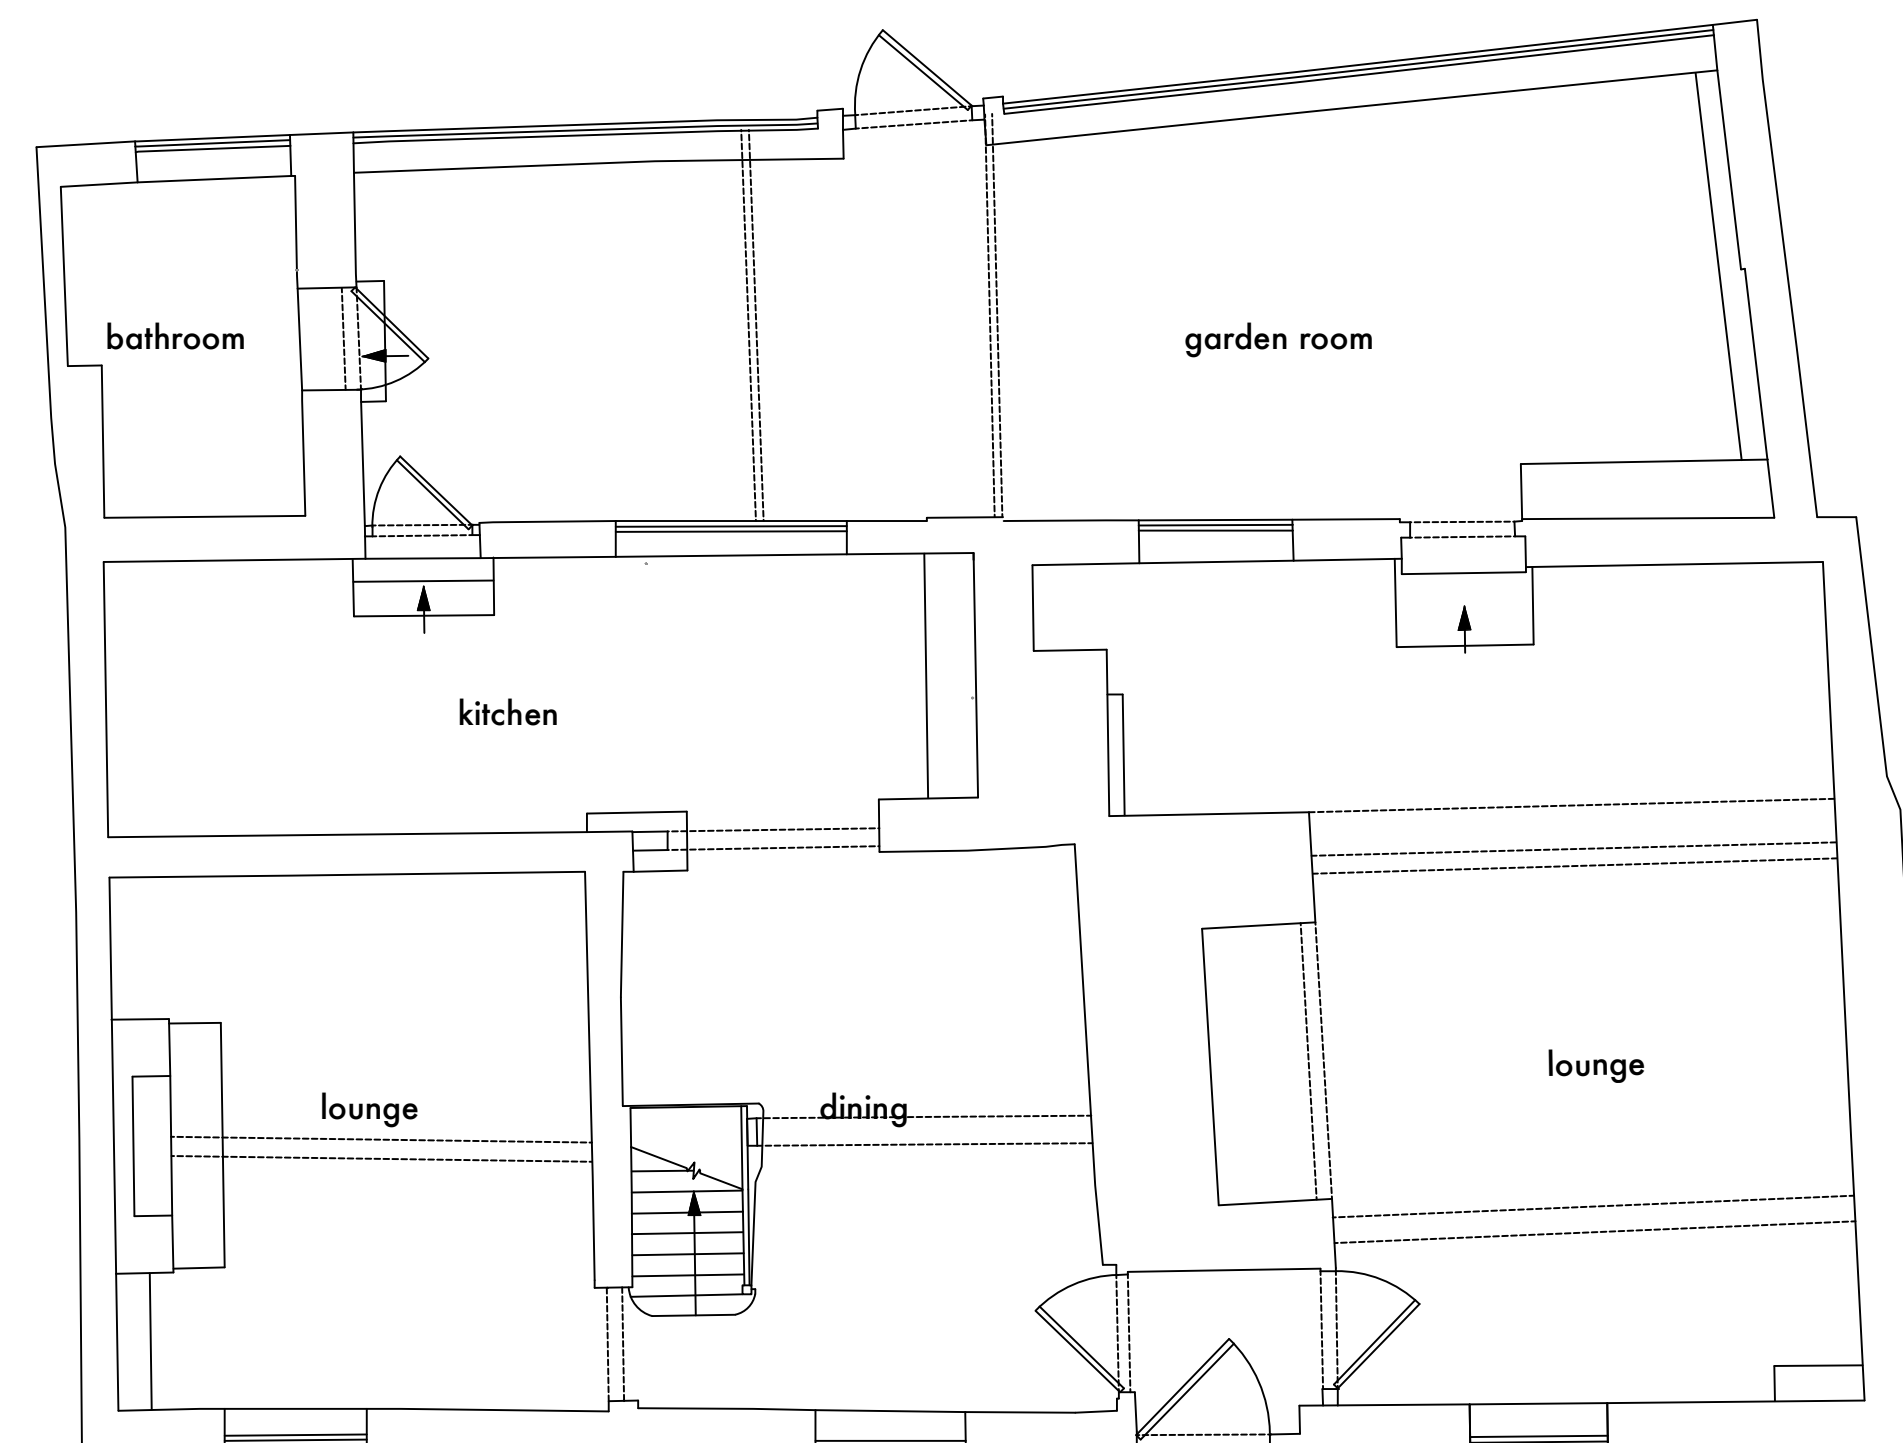


GF PLAN - SCALE 1:50

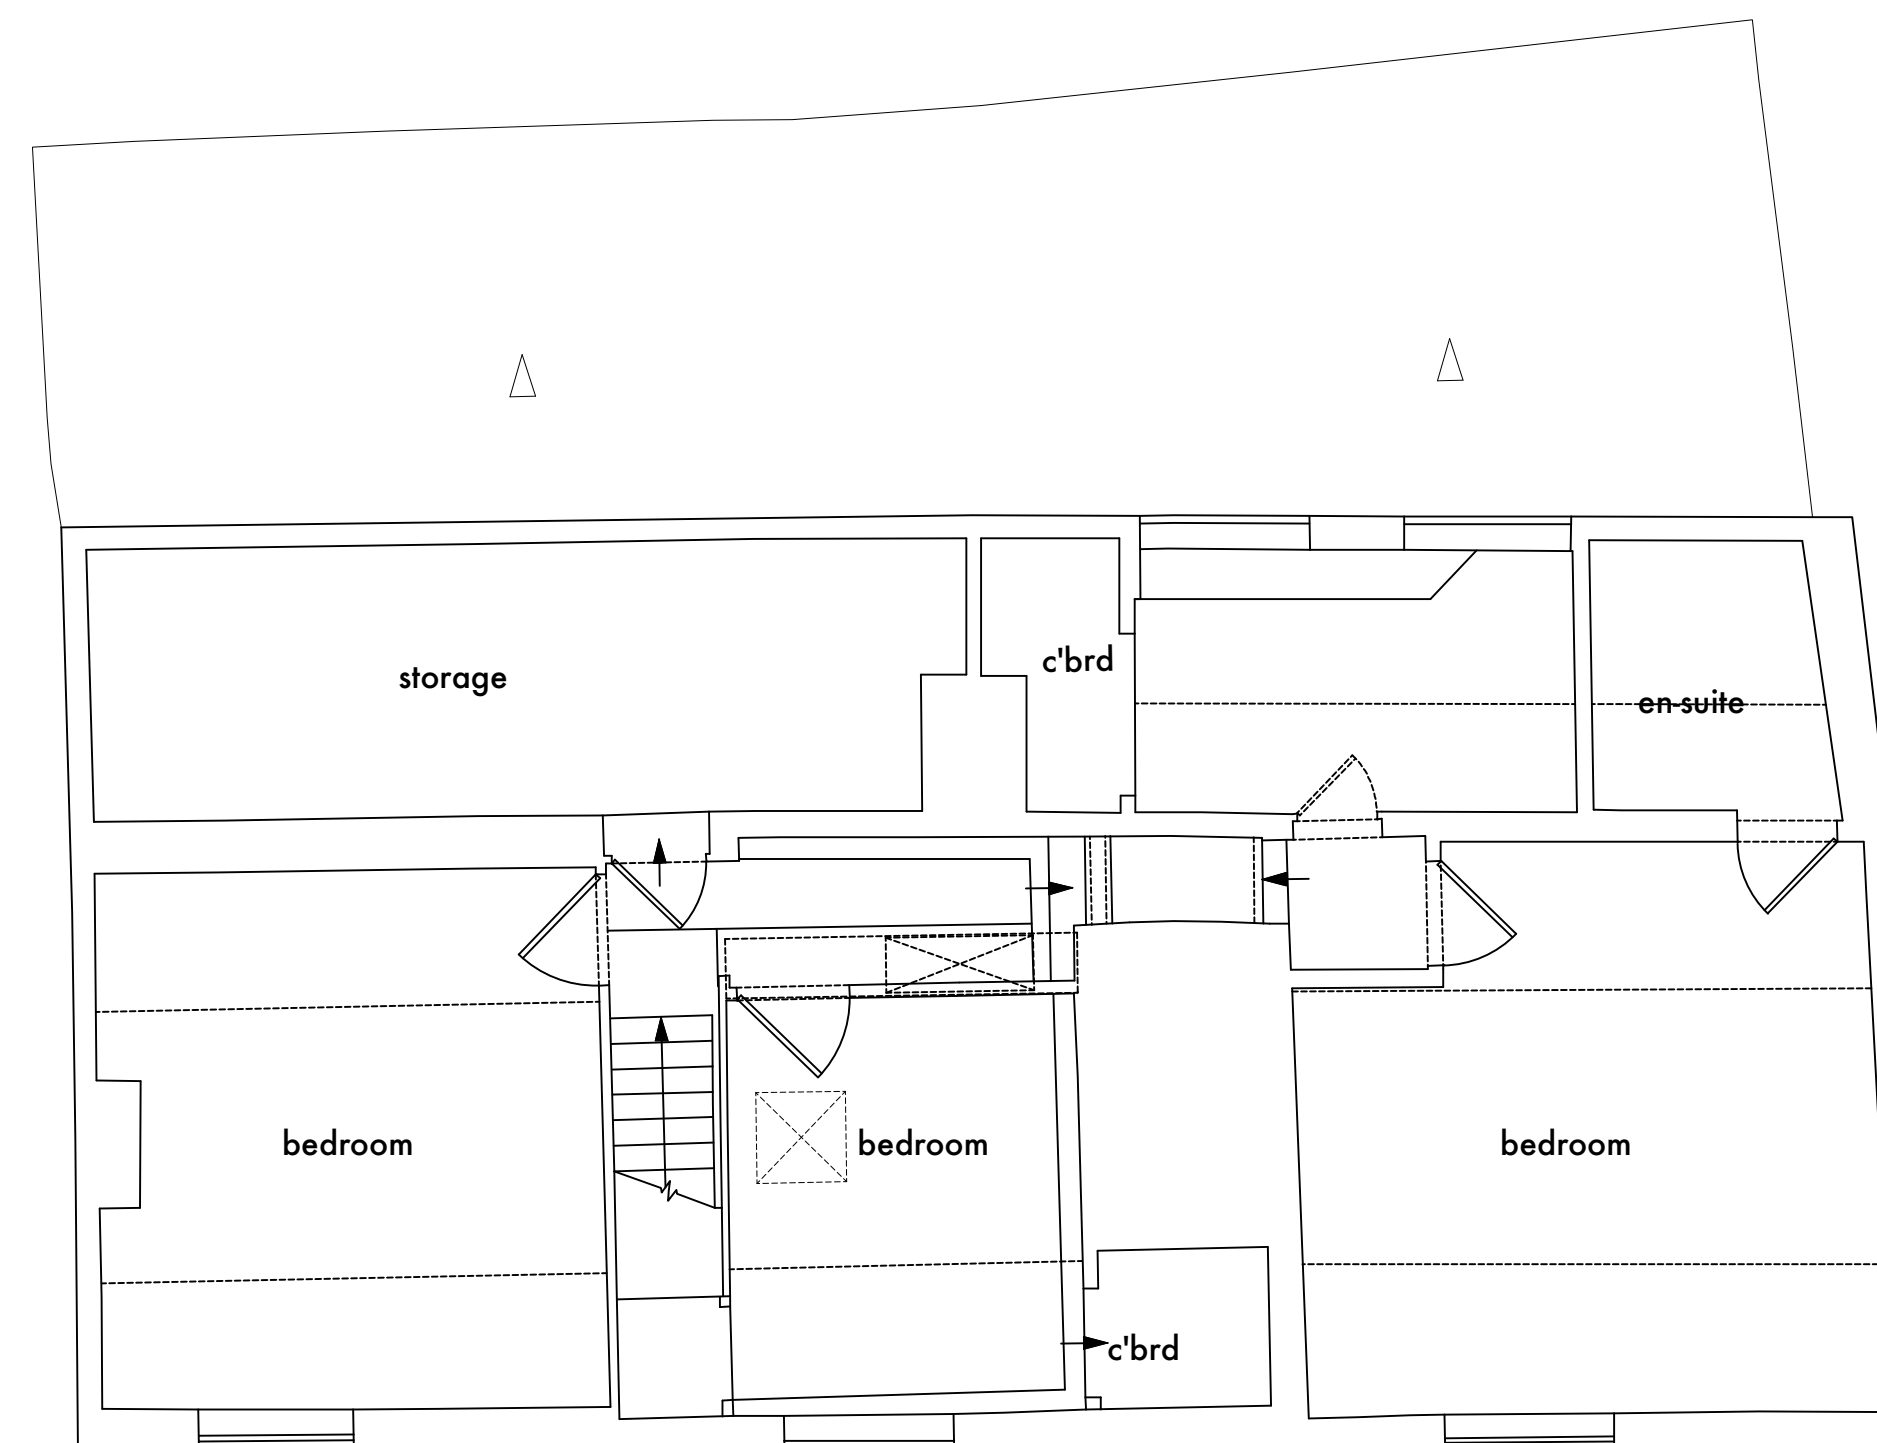

FF PLAN - SCALE 1:50

 

SCALE 1:200

 

SCALE 1:100



SCALE 1:50

General Notes:

Do not scale from this drawing

Verify all dimensions and levels on site prior to construction

The contents of this drawing are RD DESIGNS & PARTNERS LTD copyright and shall not be copied or re-used without permission



RD DESIGNS  
 E: info@rd-designs.co.uk  
 T: 01525 659057  
 www.rd-designs.co.uk

---

Project: **49-51 Church Street  
Gamblingay**

---

Drawing: **Existing Layouts**

---

Project No: <b>1341</b>	Drawing No: <b>001</b>	Scale: <b>1:50, 1:100 &amp; 1:200 @ A1</b>
Date: <b>March 2023</b>		