




FRONT ELEVATION - SCALE 1:100




SIDE ELEVATION - SCALE 1:100




REAR ELEVATION - SCALE 1:100

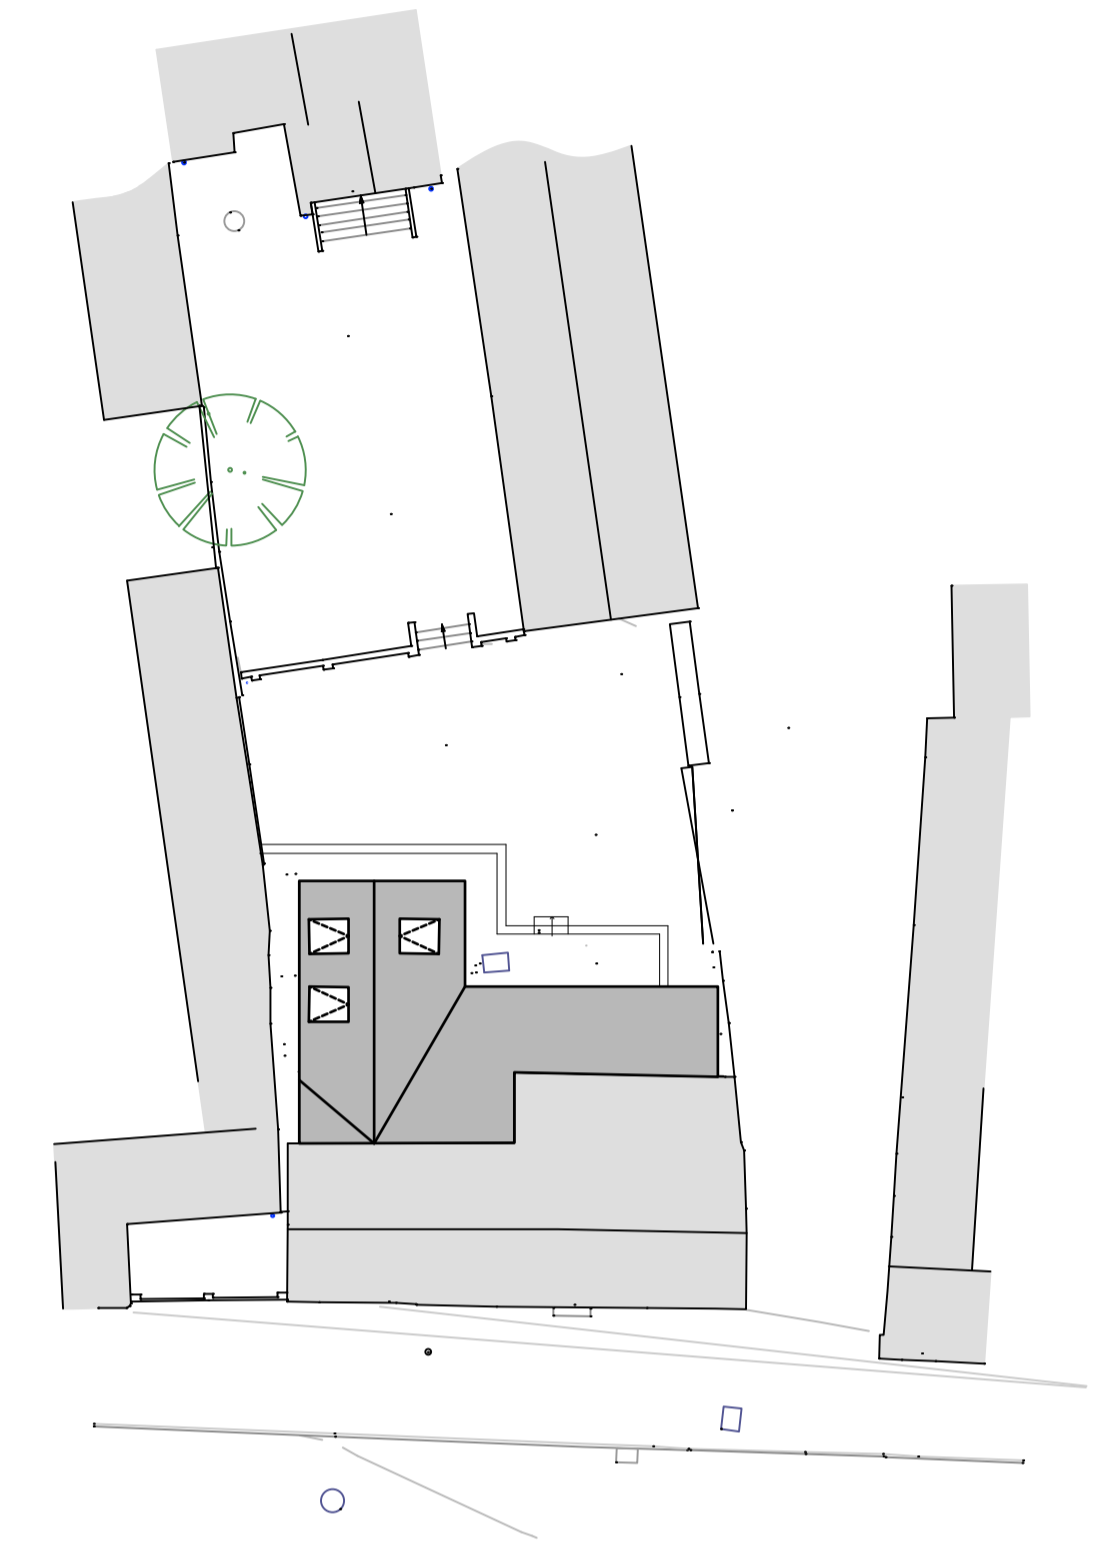


BLOCK PLAN - SCALE 1:200

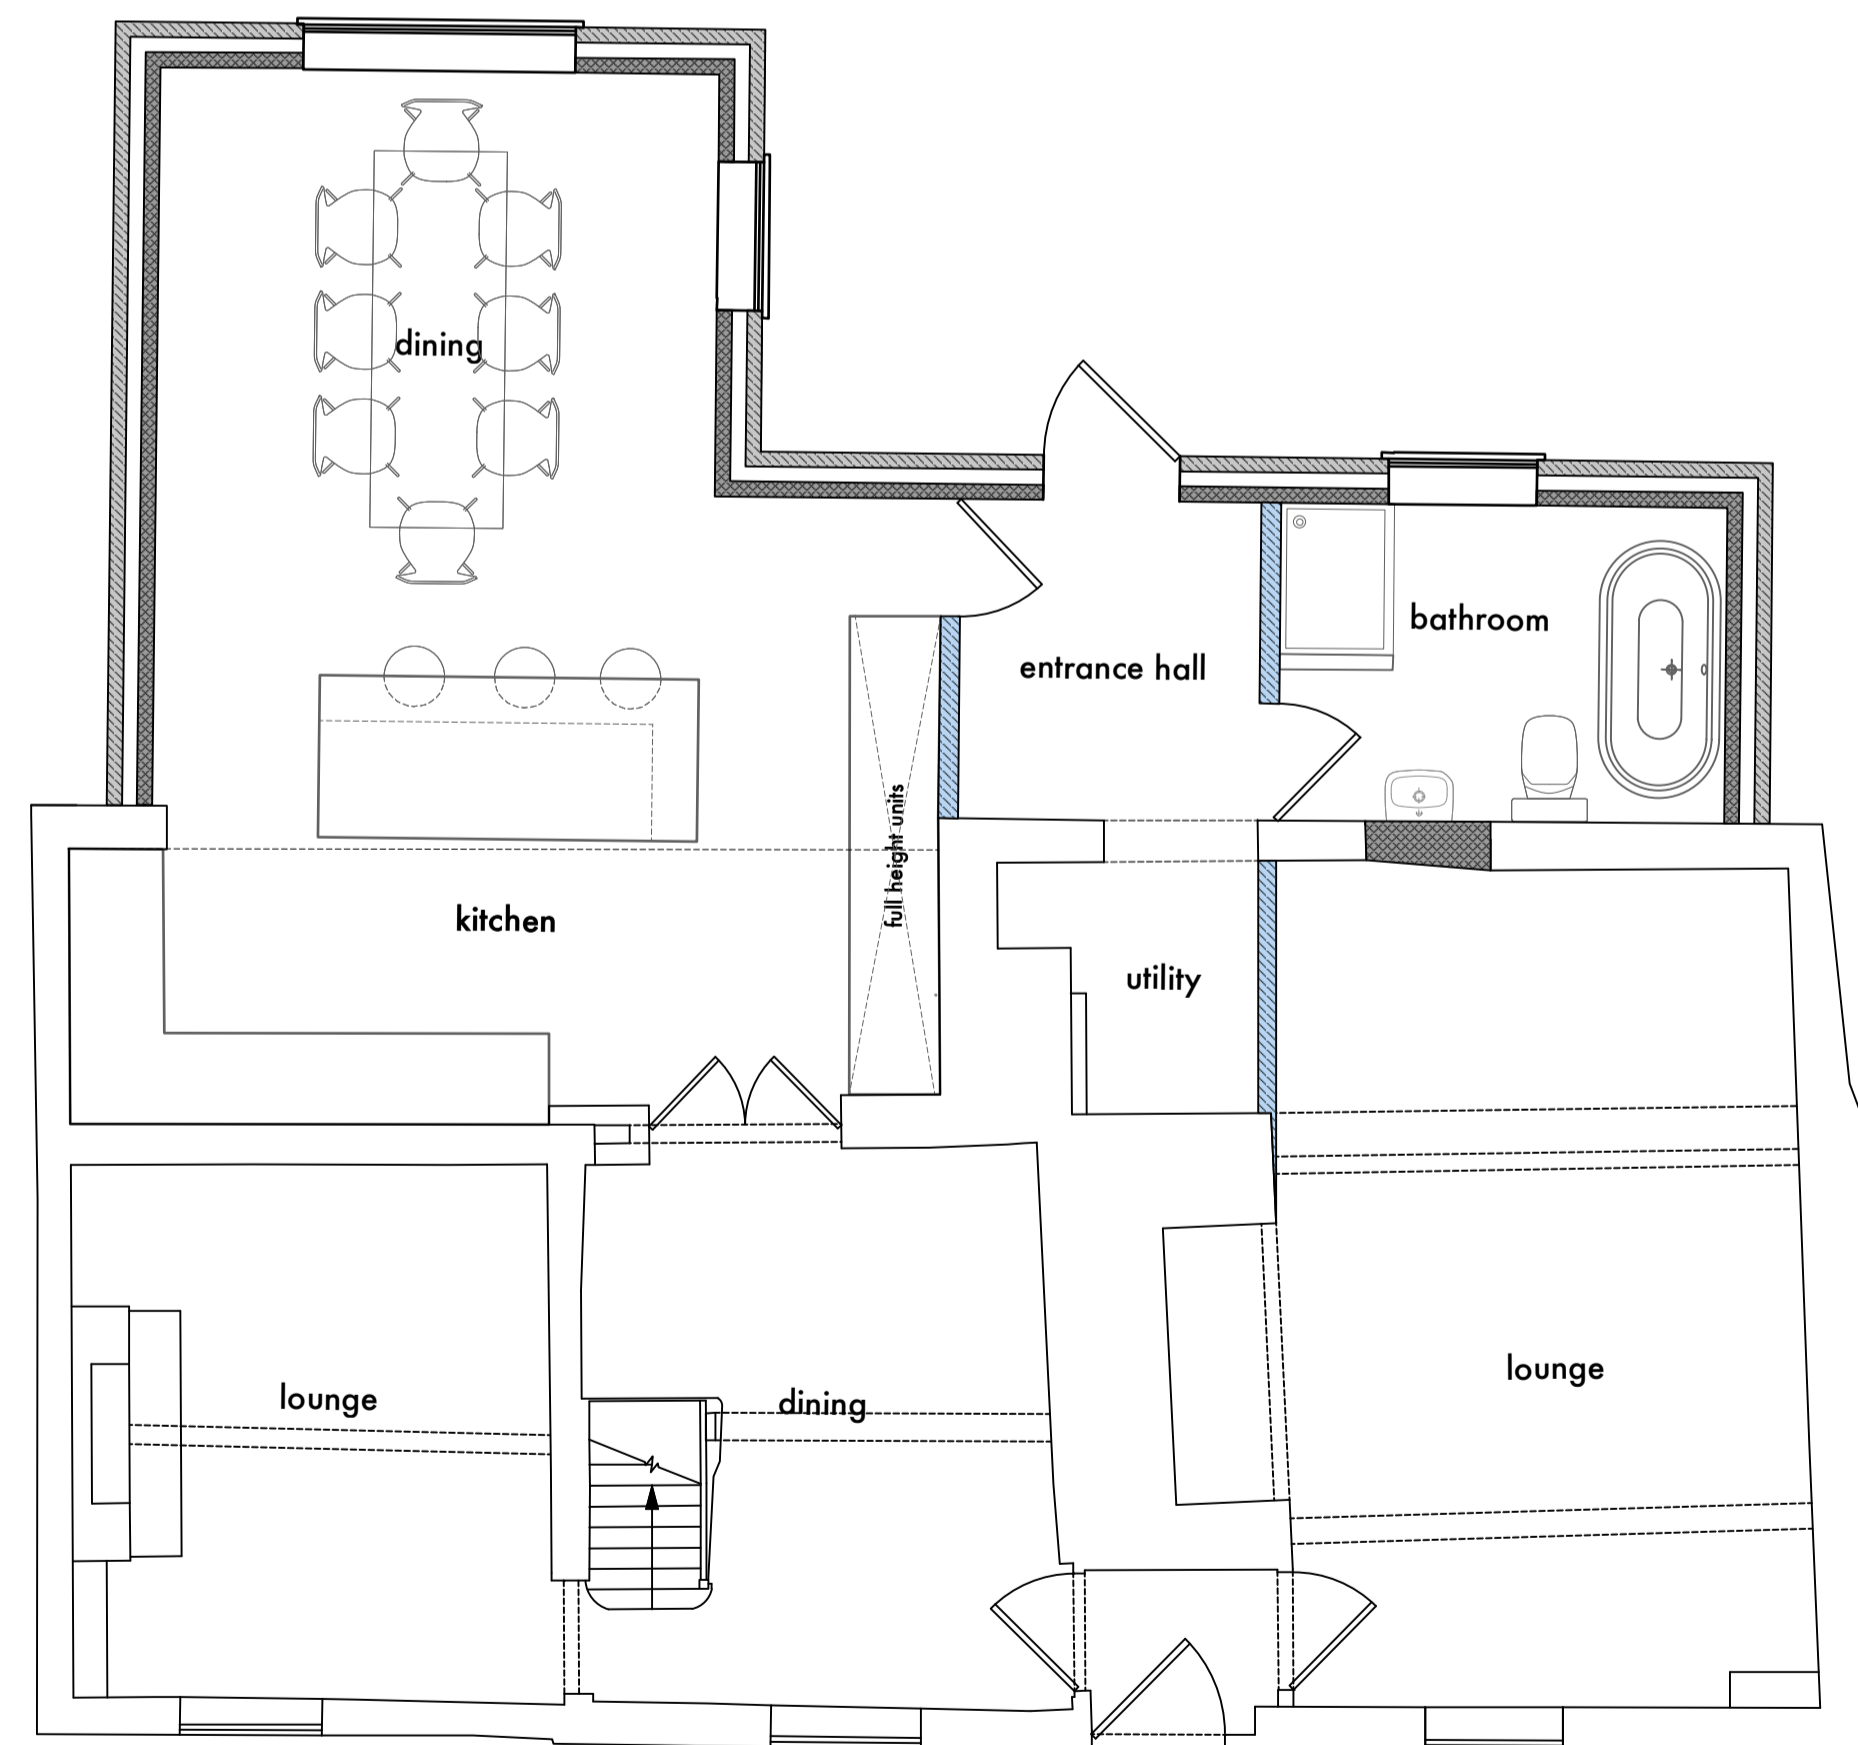


GF PLAN - SCALE 1:50

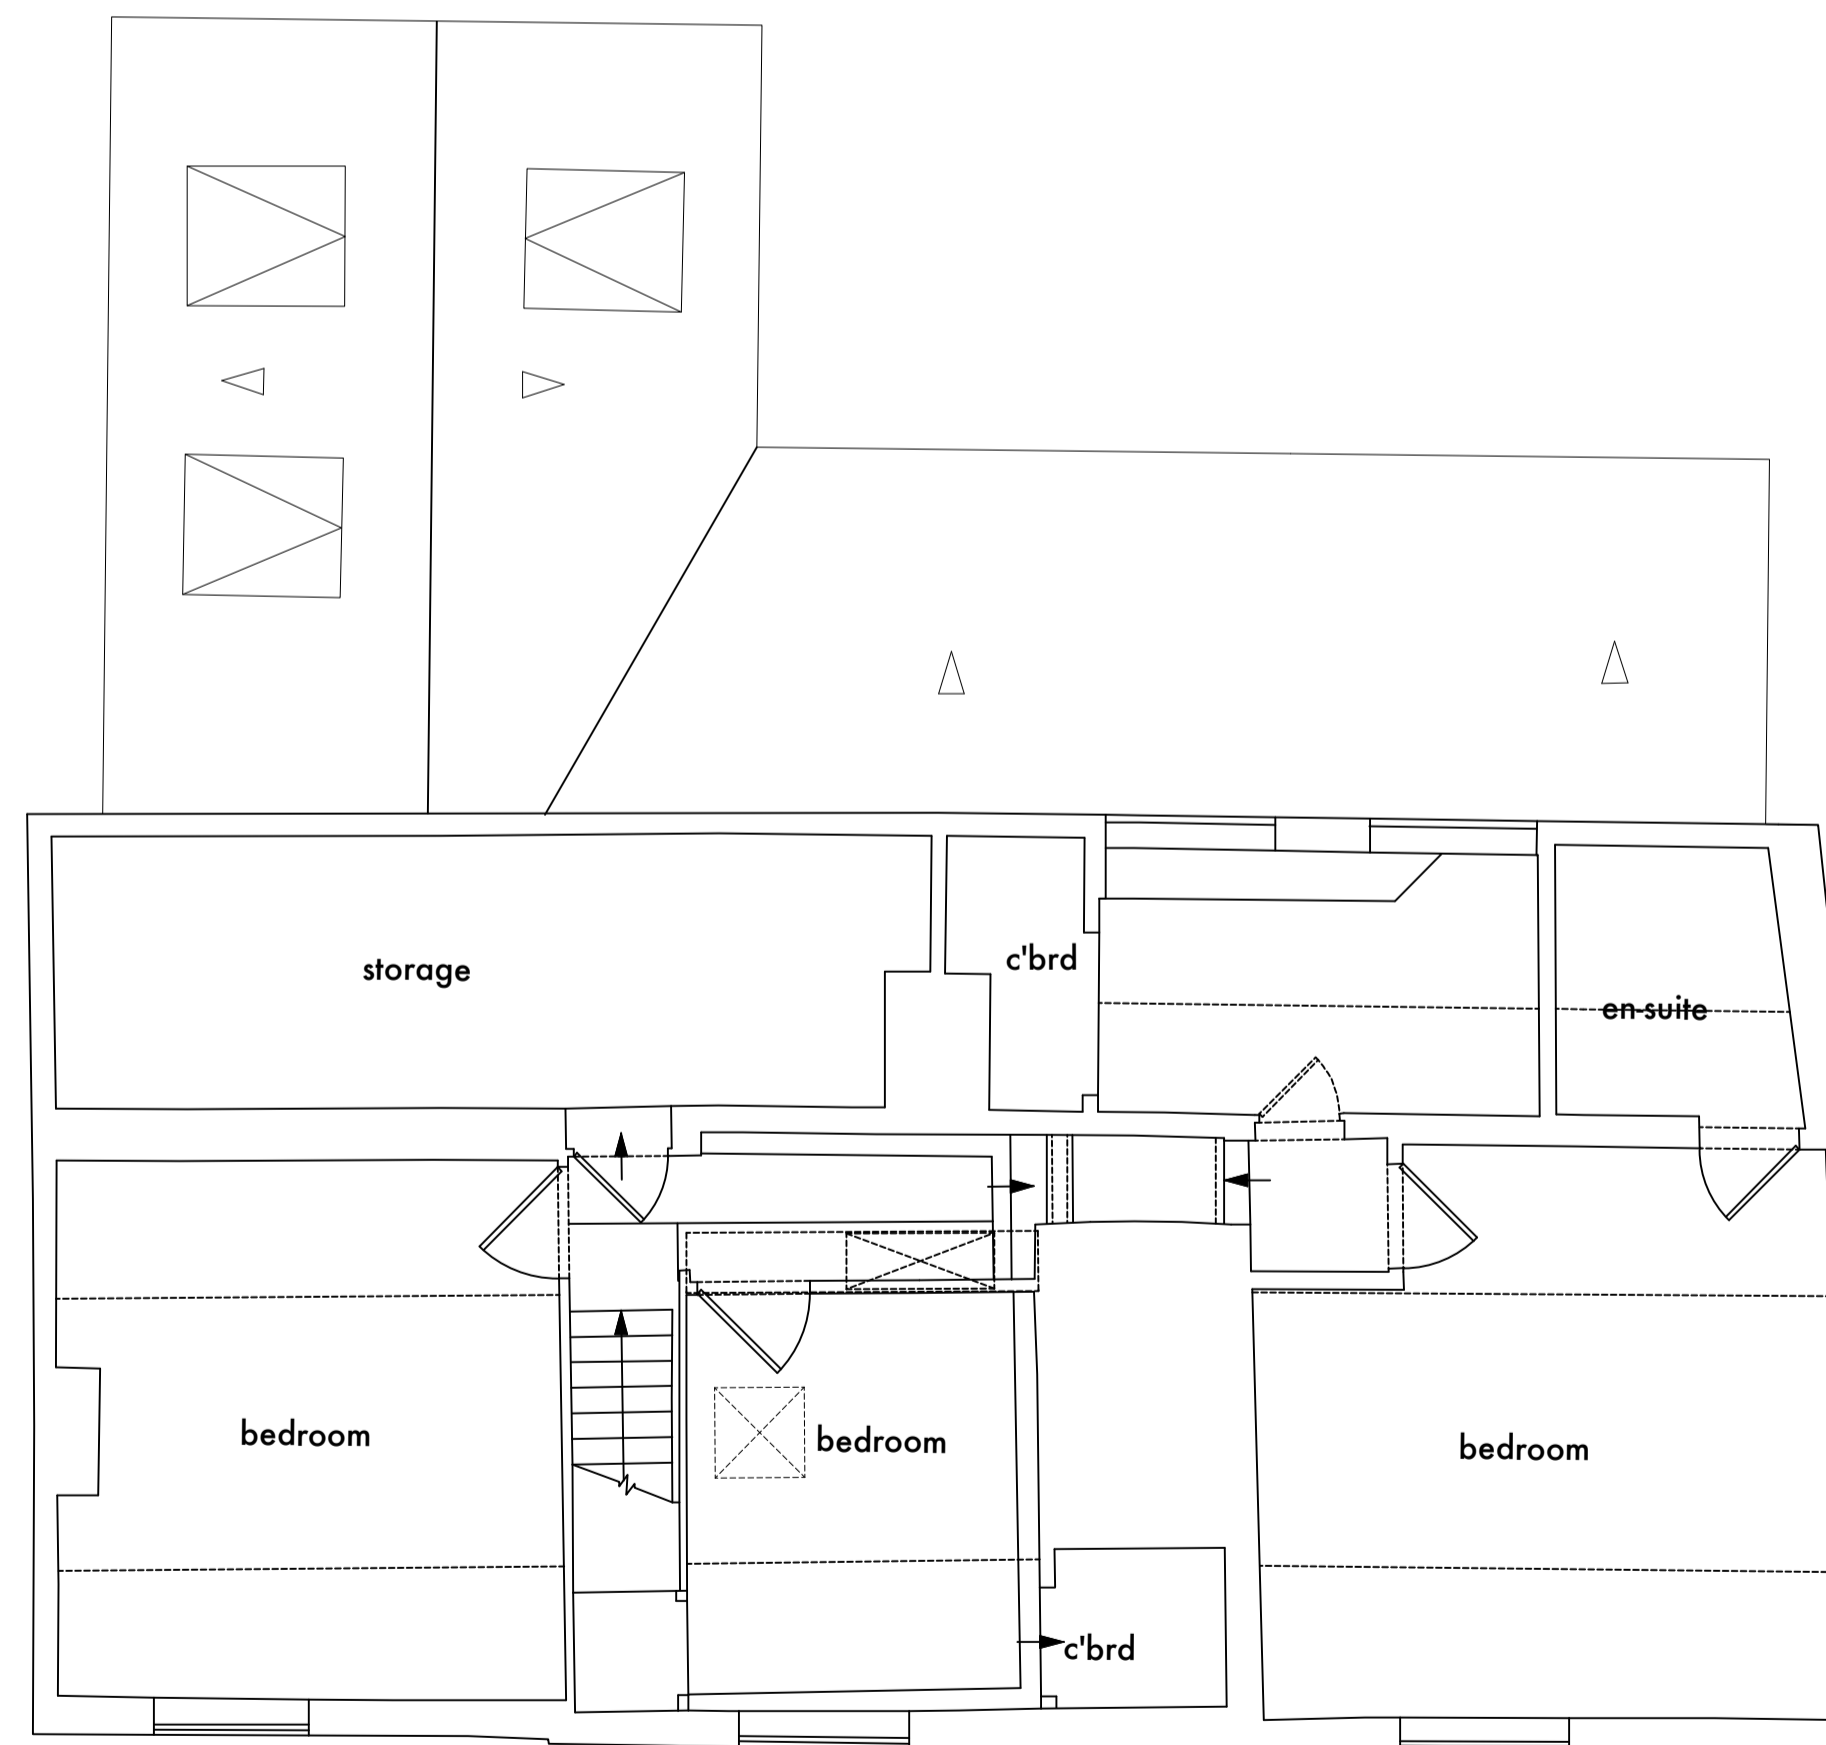


FF PLAN - SCALE 1:50

 

SCALE 1:200

 

SCALE 1:100

 

SCALE 1:50

General Notes:

Do not scale from this drawing

Verify all dimensions and levels on site prior to construction

The contents of this drawing are RD DESIGNS & PARTNERS LTD copyright and shall not be copied or re-used without permission



RD DESIGNS
 E: info@rd-designs.co.uk
 T: 01525 659057
 www.rd-designs.co.uk

Project: **49-51 Church Street
 Gamblingay**

Drawing: **Proposed Layouts**

Project No: 1341	Drawing No: 002	Scale: 1:50, 1:100 & 1:200 @ A1
----------------------------	---------------------------	---

Date: **November 2023**