



NOTES:
 ALL DIMENSIONS TO BE CHECKED ON SITE AND ANY INCONSISTENCIES MUST BE REPORTED BACK TO KS DESIGN
 ALL STRUCTURAL INFORMATION TO BE TAKEN FROM STRUCTURAL ENGINEER'S DRAWINGS
 THIS DRAWING IS PROTECTED UNDER COPYRIGHT AND SHALL NOT BE COPIED OR REPRODUCED IN PART OR WHOLE WITHOUT PRIOR EXPRESSED PERMISSION FROM KS DESIGN

Planning

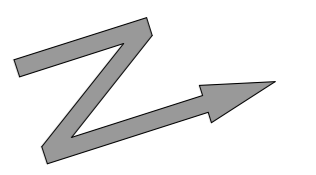

4 Dover Close
 Clacton on Sea
 CO15 1XF
 ksde.co.uk

 

PROJECT: The Stack Yard, Clay Lane
 St Osyth Co16 8HH
 CLIENT: Craig Gibbs
 DATE: November 2023

SCALE: 1:50@A2/1:100@A4
 DRAWN: KS
 DRAWING NO: 338.23/ 010
 REVISION:

Proposed
 First Floor Plan